


8/24/2012 10:06:54 PM - G:\CHIN\0013\Bridges\CADD\060-0216&0217\0600216-76A89-05-Deck_Patching_NB.dgn

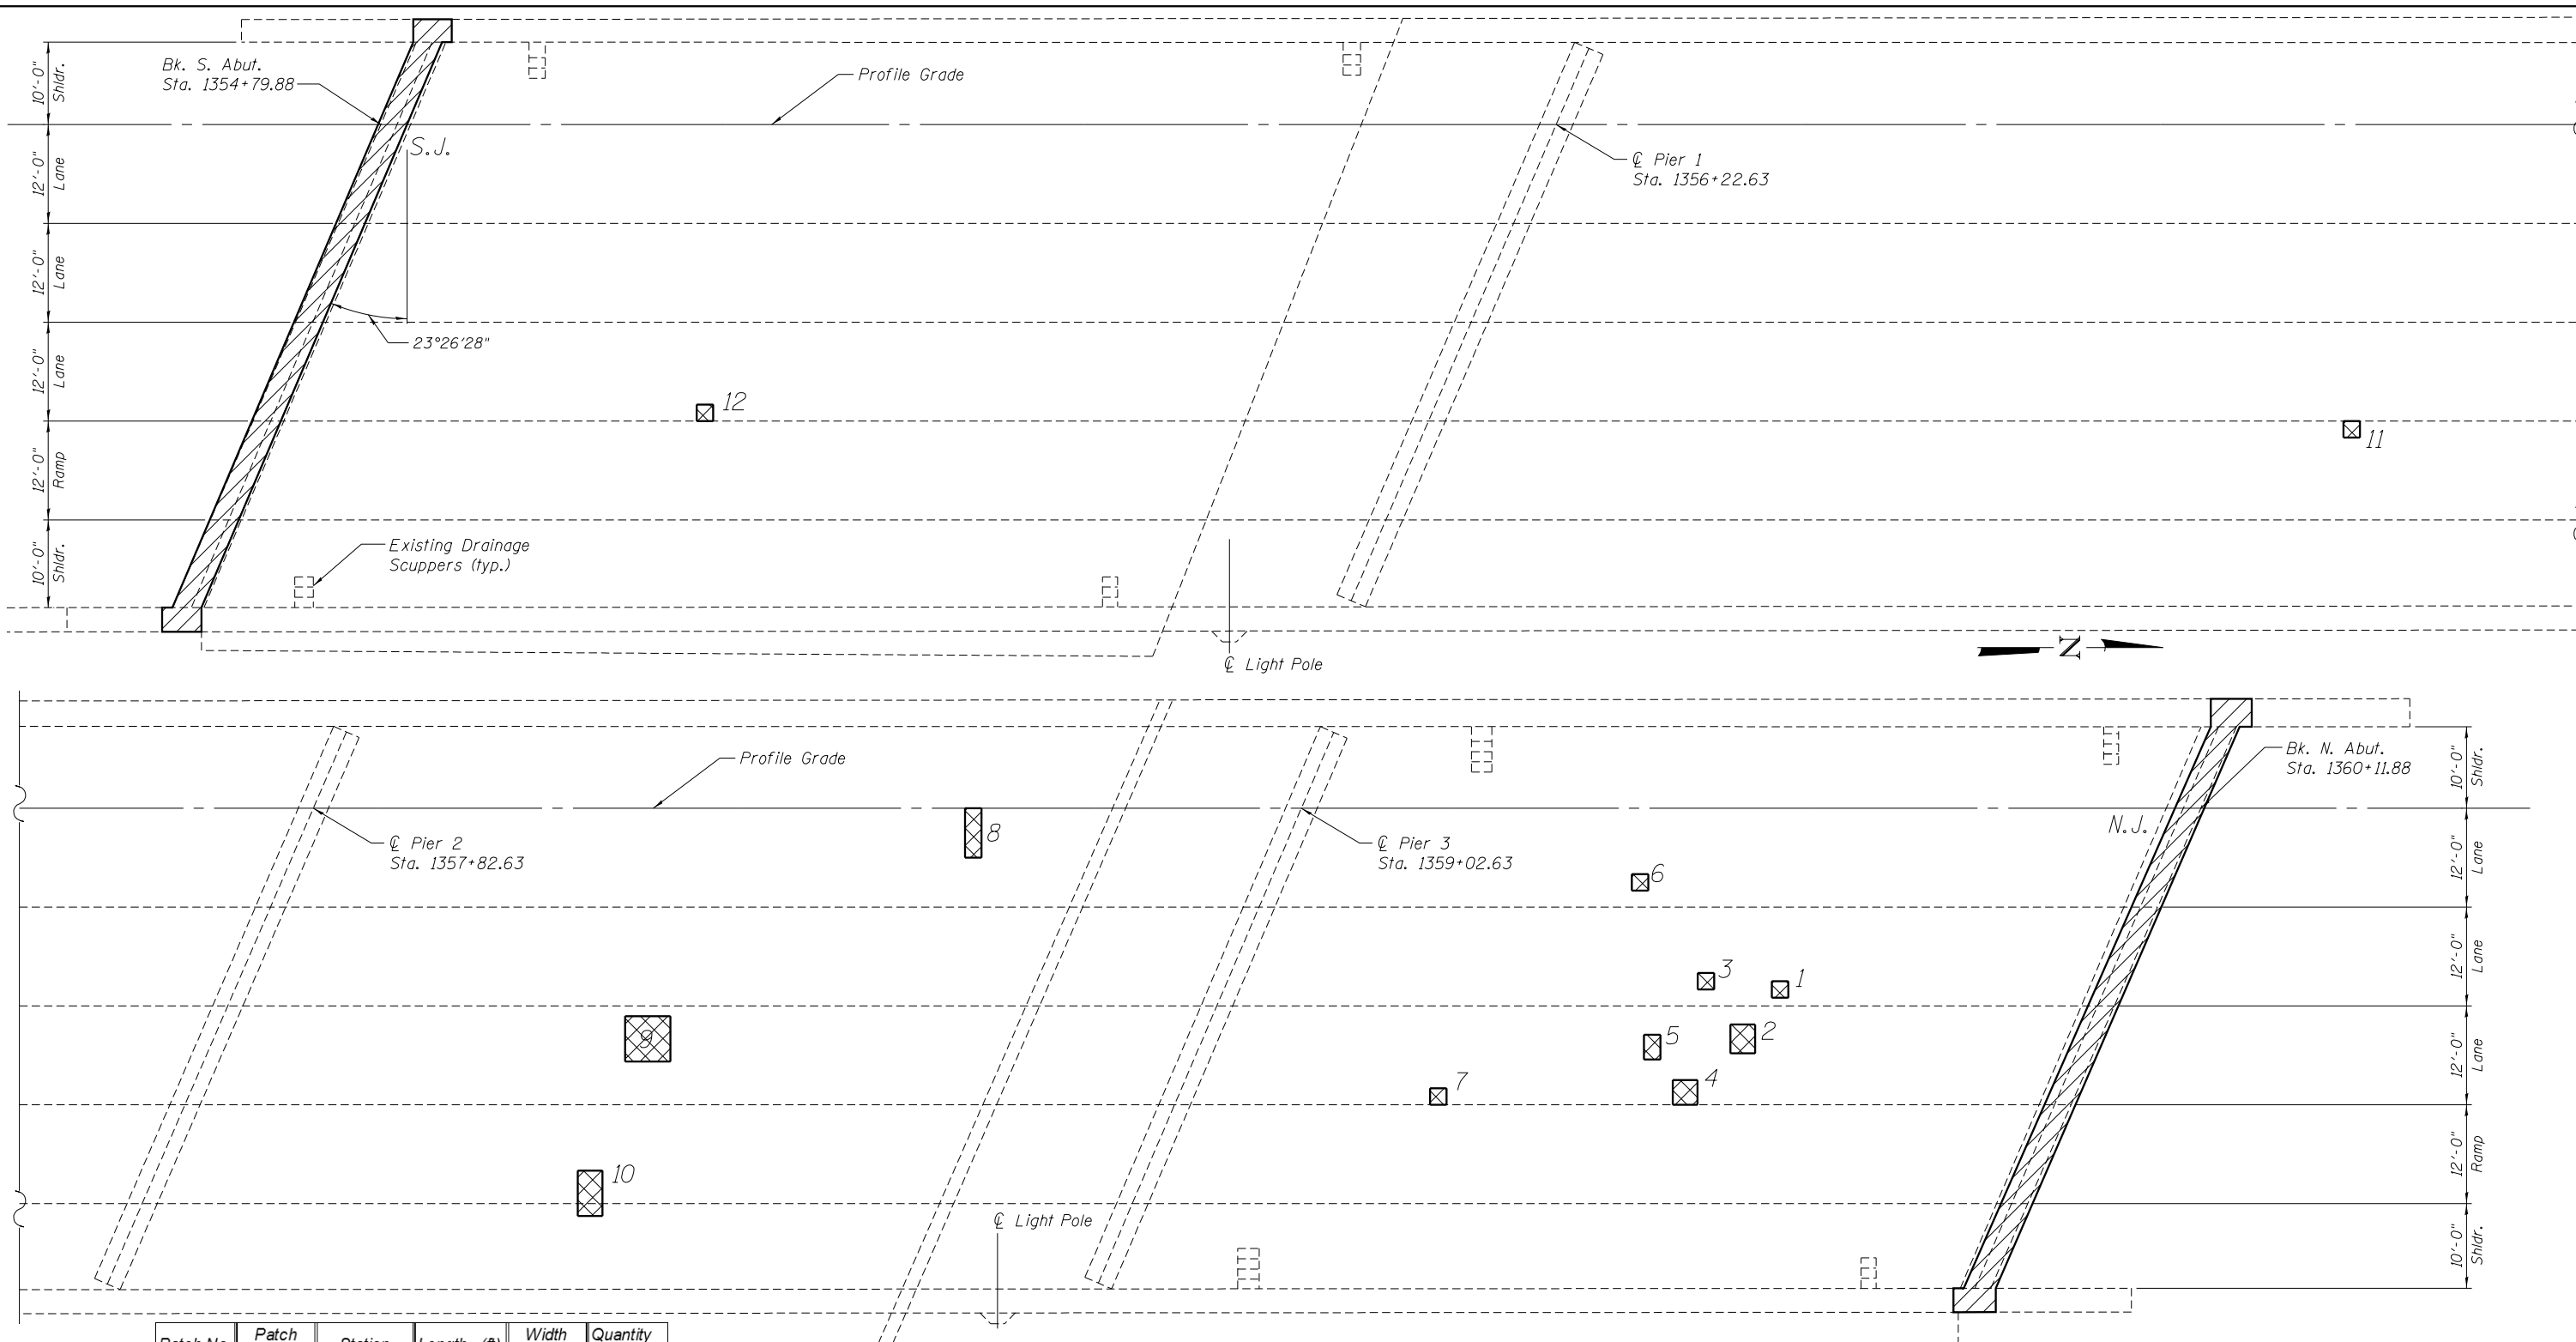

DECK PLAN VIEW

Patch No.	Patch Depth	Station	Length (ft)	Width (ft)	Quantity (sq. yd.)
1	Partial	1359+60.78	2	2	0.44
2	Partial	1359+56.25	3	3.5	1.17
3	Partial	1359+51.78	2	2	0.44
4	Partial	1359+49.25	3	3	1.00
5	Partial	1359+45.25	2	3	0.67
6	Partial	1359+43.78	2	2	0.44
7	Partial	1359+19.25	2	2	0.44
8	Partial	1358+62.78	2	6	1.33
9	Partial	1358+23.25	5.5	5.5	3.36
10	Partial	1358+16.25	3	5.5	1.83
11	Partial	1357+19.25	2	2	0.44
12	Partial	1355+19.25	2	2	0.44

NOTES:
 Apply Concrete sealer per Article 587 of the Standard Specifications to the top and inside vertical faces of the parapets, end posts, and wing walls.
 * Additional Deck Slab Repair (Full Depth quantity has been included in the event full depth patches are identified during construction. (Location not shown).

LEGEND
 Deck Slab Repair Partial Depth
 Concrete Removal (See Concrete Removal Sheet)

BILL OF MATERIAL

Item	Unit	Total
Deck Slab Repair - (Partial Depth)	Sq. Yd.	12.6
Deck Slab Repair - (Full Depth Type I)	Sq. Yd.	2
Concrete Sealer	Sq. Ft.	3974



USER NAME = DMGloias	DESIGNED - WAE	REVISED -
PLOT SCALE = 0/2" = 1' / in.	CHECKED - FAS	REVISED -
PLOT DATE = 8/24/2012	DRAWN - DMG	REVISED -
	CHECKED - SLZ	REVISED -

STATE OF ILLINOIS
DEPARTMENT OF TRANSPORTATION

DECK PATCHING PLAN N.B.
STRUCTURE NO. 060-0216
 SHEET NO. 5 OF 14 SHEETS

F.A.I. RTE. = 255	SECTION = 60-(7,8) RS-2	COUNTY = MADISON	TOTAL SHEETS = 261	SHEET NO. = 248
CONTRACT NO. 76A89			ILLINOIS FED. AID PROJECT	