
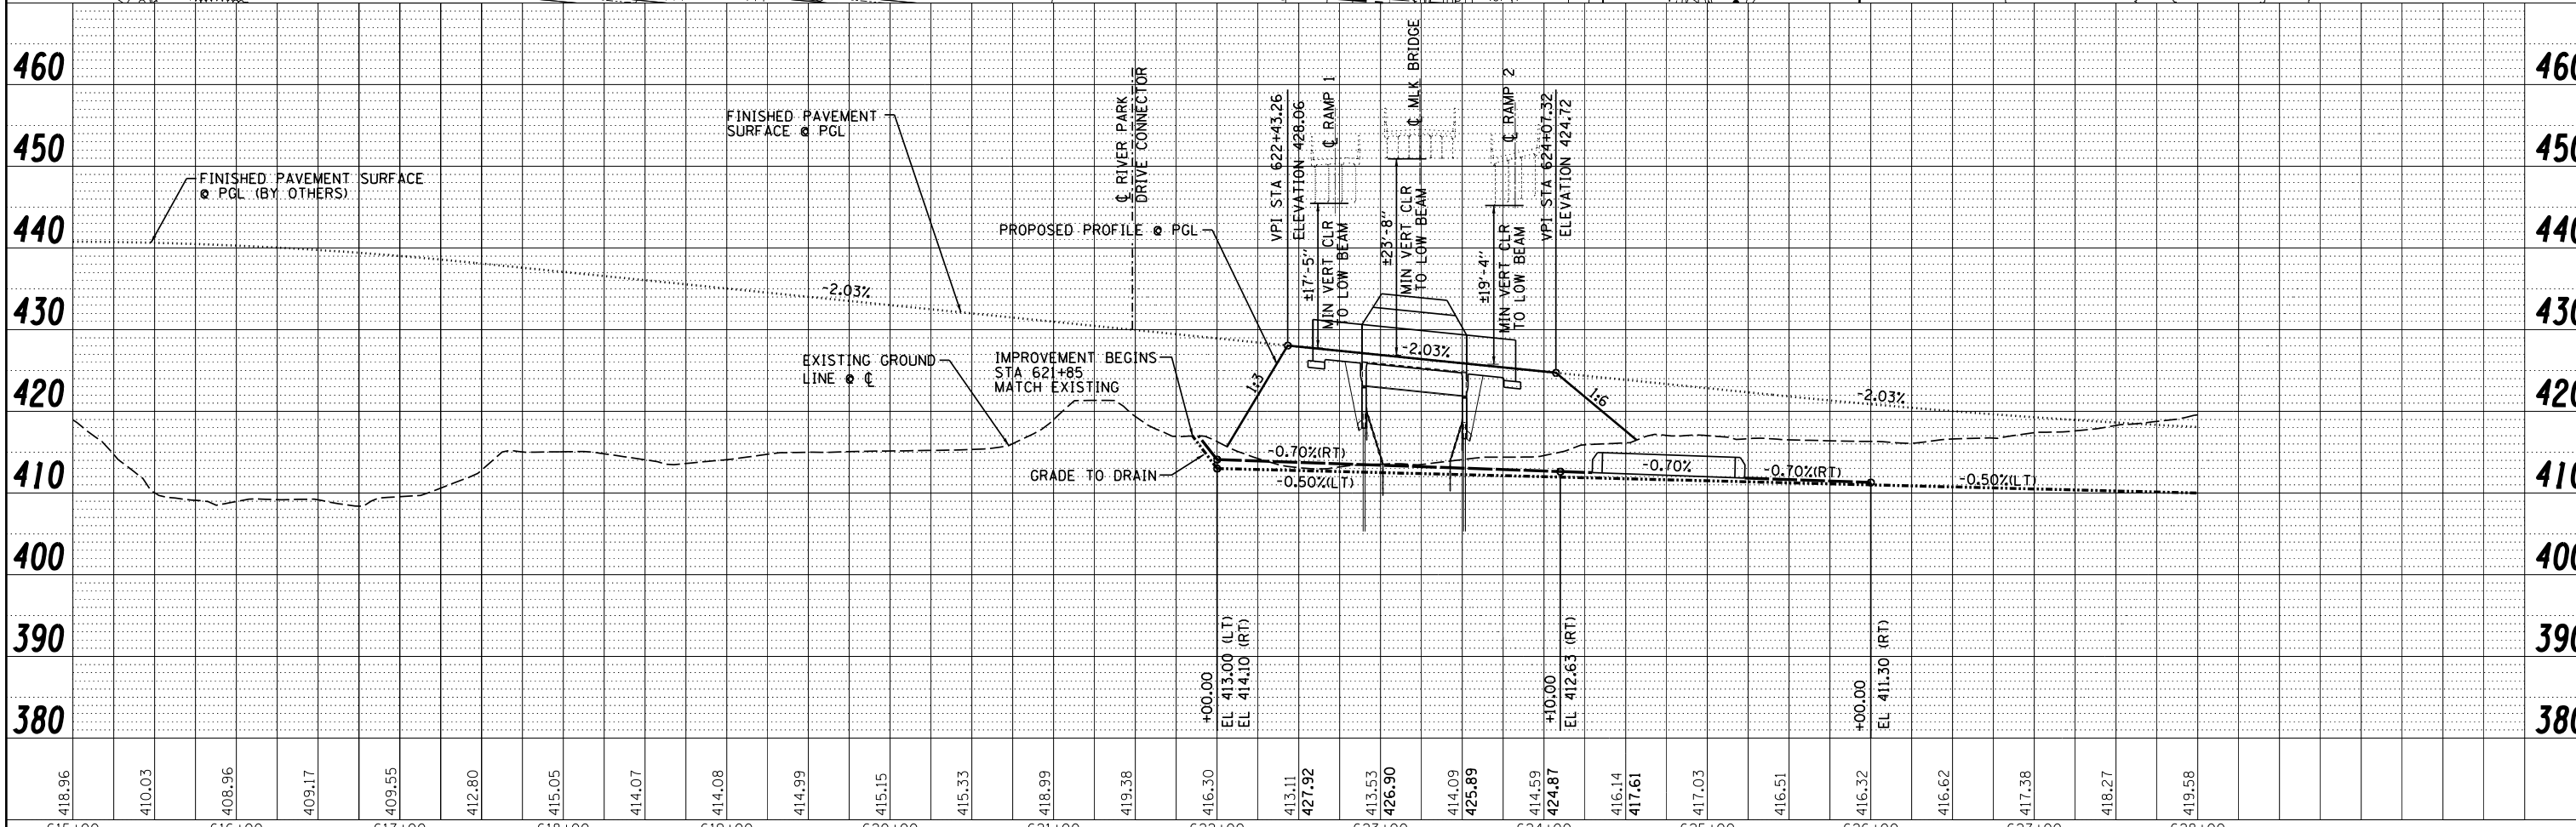
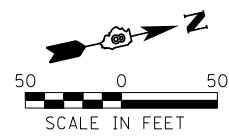


PLAN	SURVEYED	BY	DATE
	PLOTTED		
	CHECKED		
	AT		
	NO. 1		
	NO. 2		
	NO. 3		
	NO. 4		
	NO. 5		

PROFILE	SURVEYED	BY	DATE
	PLOTTED		
	CHECKED		
	AT		
	NO. 1		
	NO. 2		
	NO. 3		
	NO. 4		
	NO. 5		

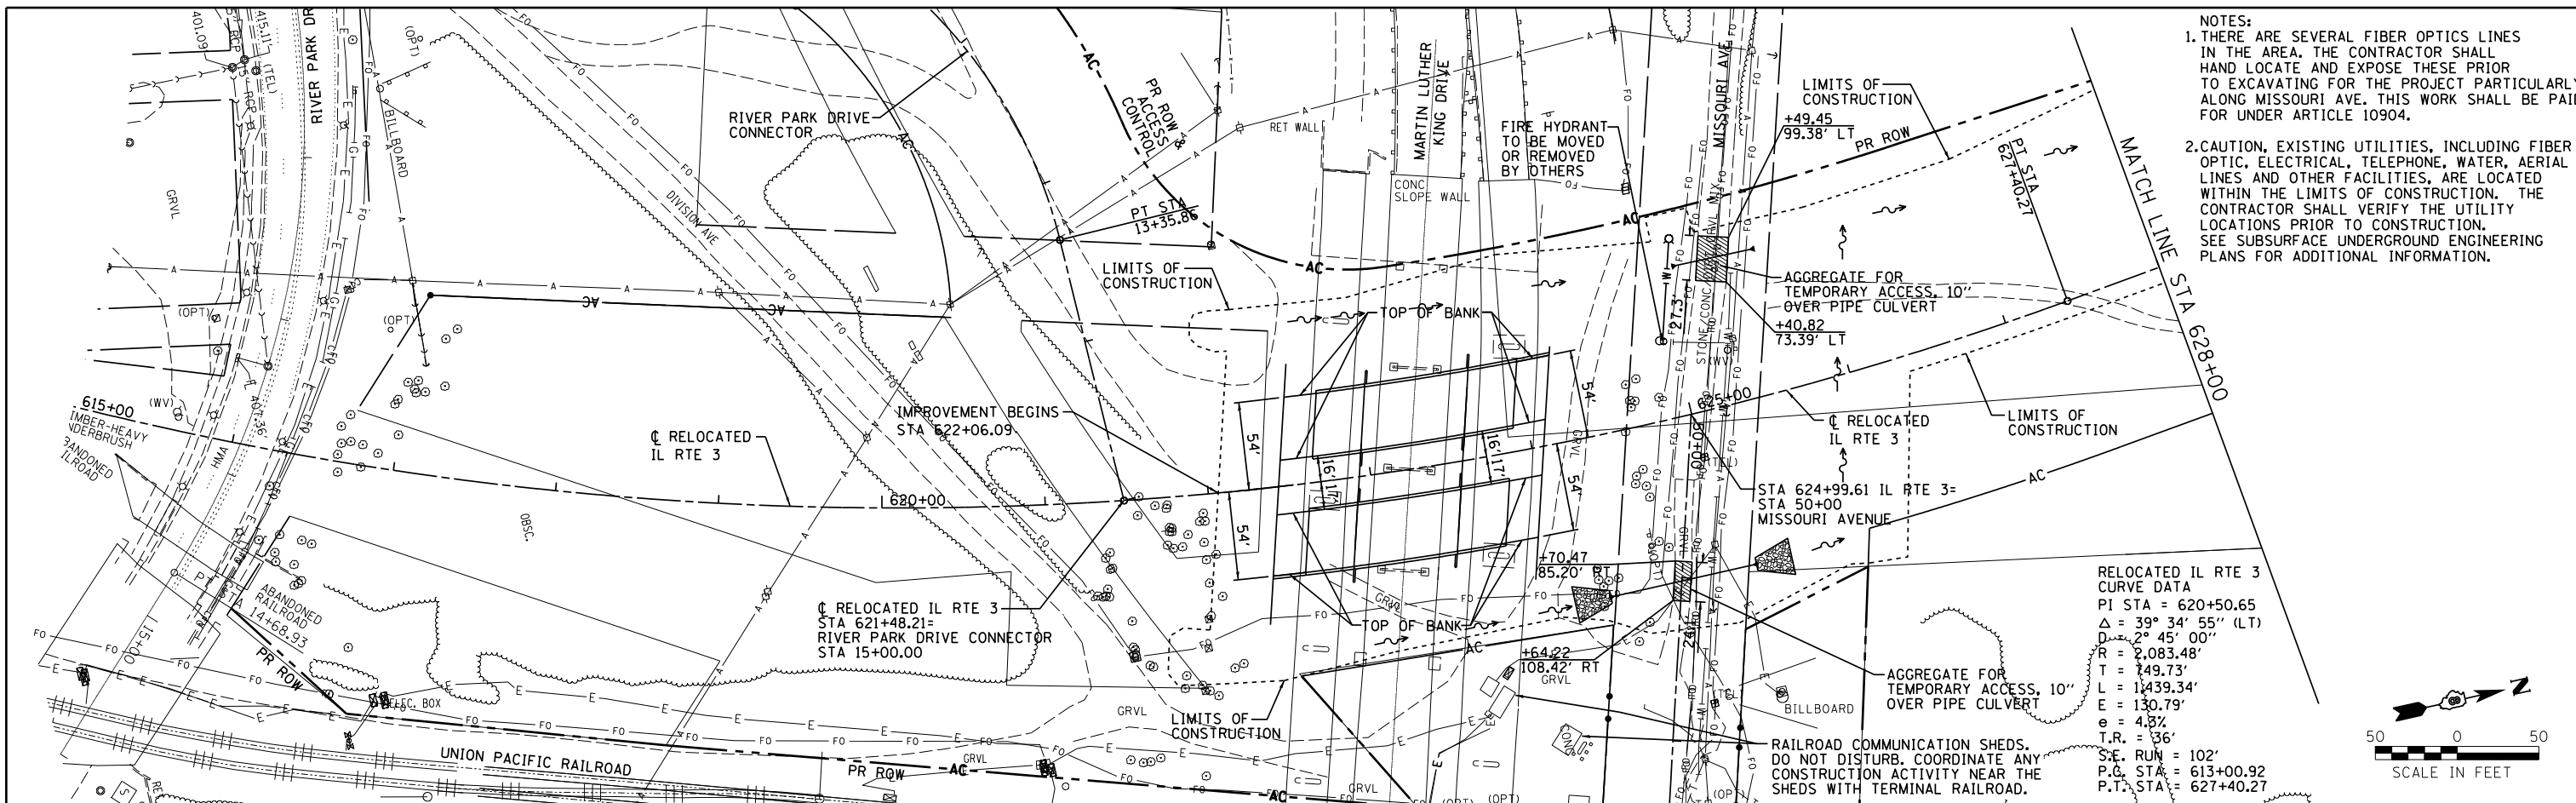

615+00	616+00	617+00	618+00	619+00	620+00	621+00	622+00	623+00	624+00	625+00	626+00	627+00	628+00																		
418.96	410.03	408.96	409.17	409.55	412.80	415.05	414.07	414.08	414.99	415.15	415.33	418.99	419.38	416.30	413.11	427.92	413.53	426.90	414.09	425.89	414.59	424.87	416.14	417.61	417.03	416.51	416.32	416.62	417.38	418.27	419.58

Farnsworth GROUP INC.
 2708 McGraw Drive
 Bloomington, Illinois 61704
 309-663-8435, 309-663-1571 fax

USER NAME : *USER*	DESIGNED - JJO	REVISED -
	DRAWN - JJO	REVISED -
PLOT SCALE : *SCALE*	CHECKED - PJM	REVISED -
PLOT DATE : *DATE*	DATE - 06/26/12	REVISED -

**STATE OF ILLINOIS
 DEPARTMENT OF TRANSPORTATION**

PLAN & PROFILE

SCALE: 1"=50' SHEET NO. OF SHEETS STA. 615+00 TO STA. 628+00

F.A.P. RTE.	SECTION	COUNTY	TOTAL SHEETS	SHEET NO.
788	520-1-2B	ST. CLAIR	94	14
CONTRACT NO. 76F69				
ILLINOIS FED. AID PROJECT				