



DATE	
BY	
FINAL SURVEY	SURVEYED
NOTE BOOK NO.	PLOTTED
	TEMPLATE
	AREAS CHECKED

DATE	
BY	
ORIGINAL SURVEY	SURVEYED
NOTE BOOK NO.	PLOTTED
	TEMPLATE
	AREAS CHECKED

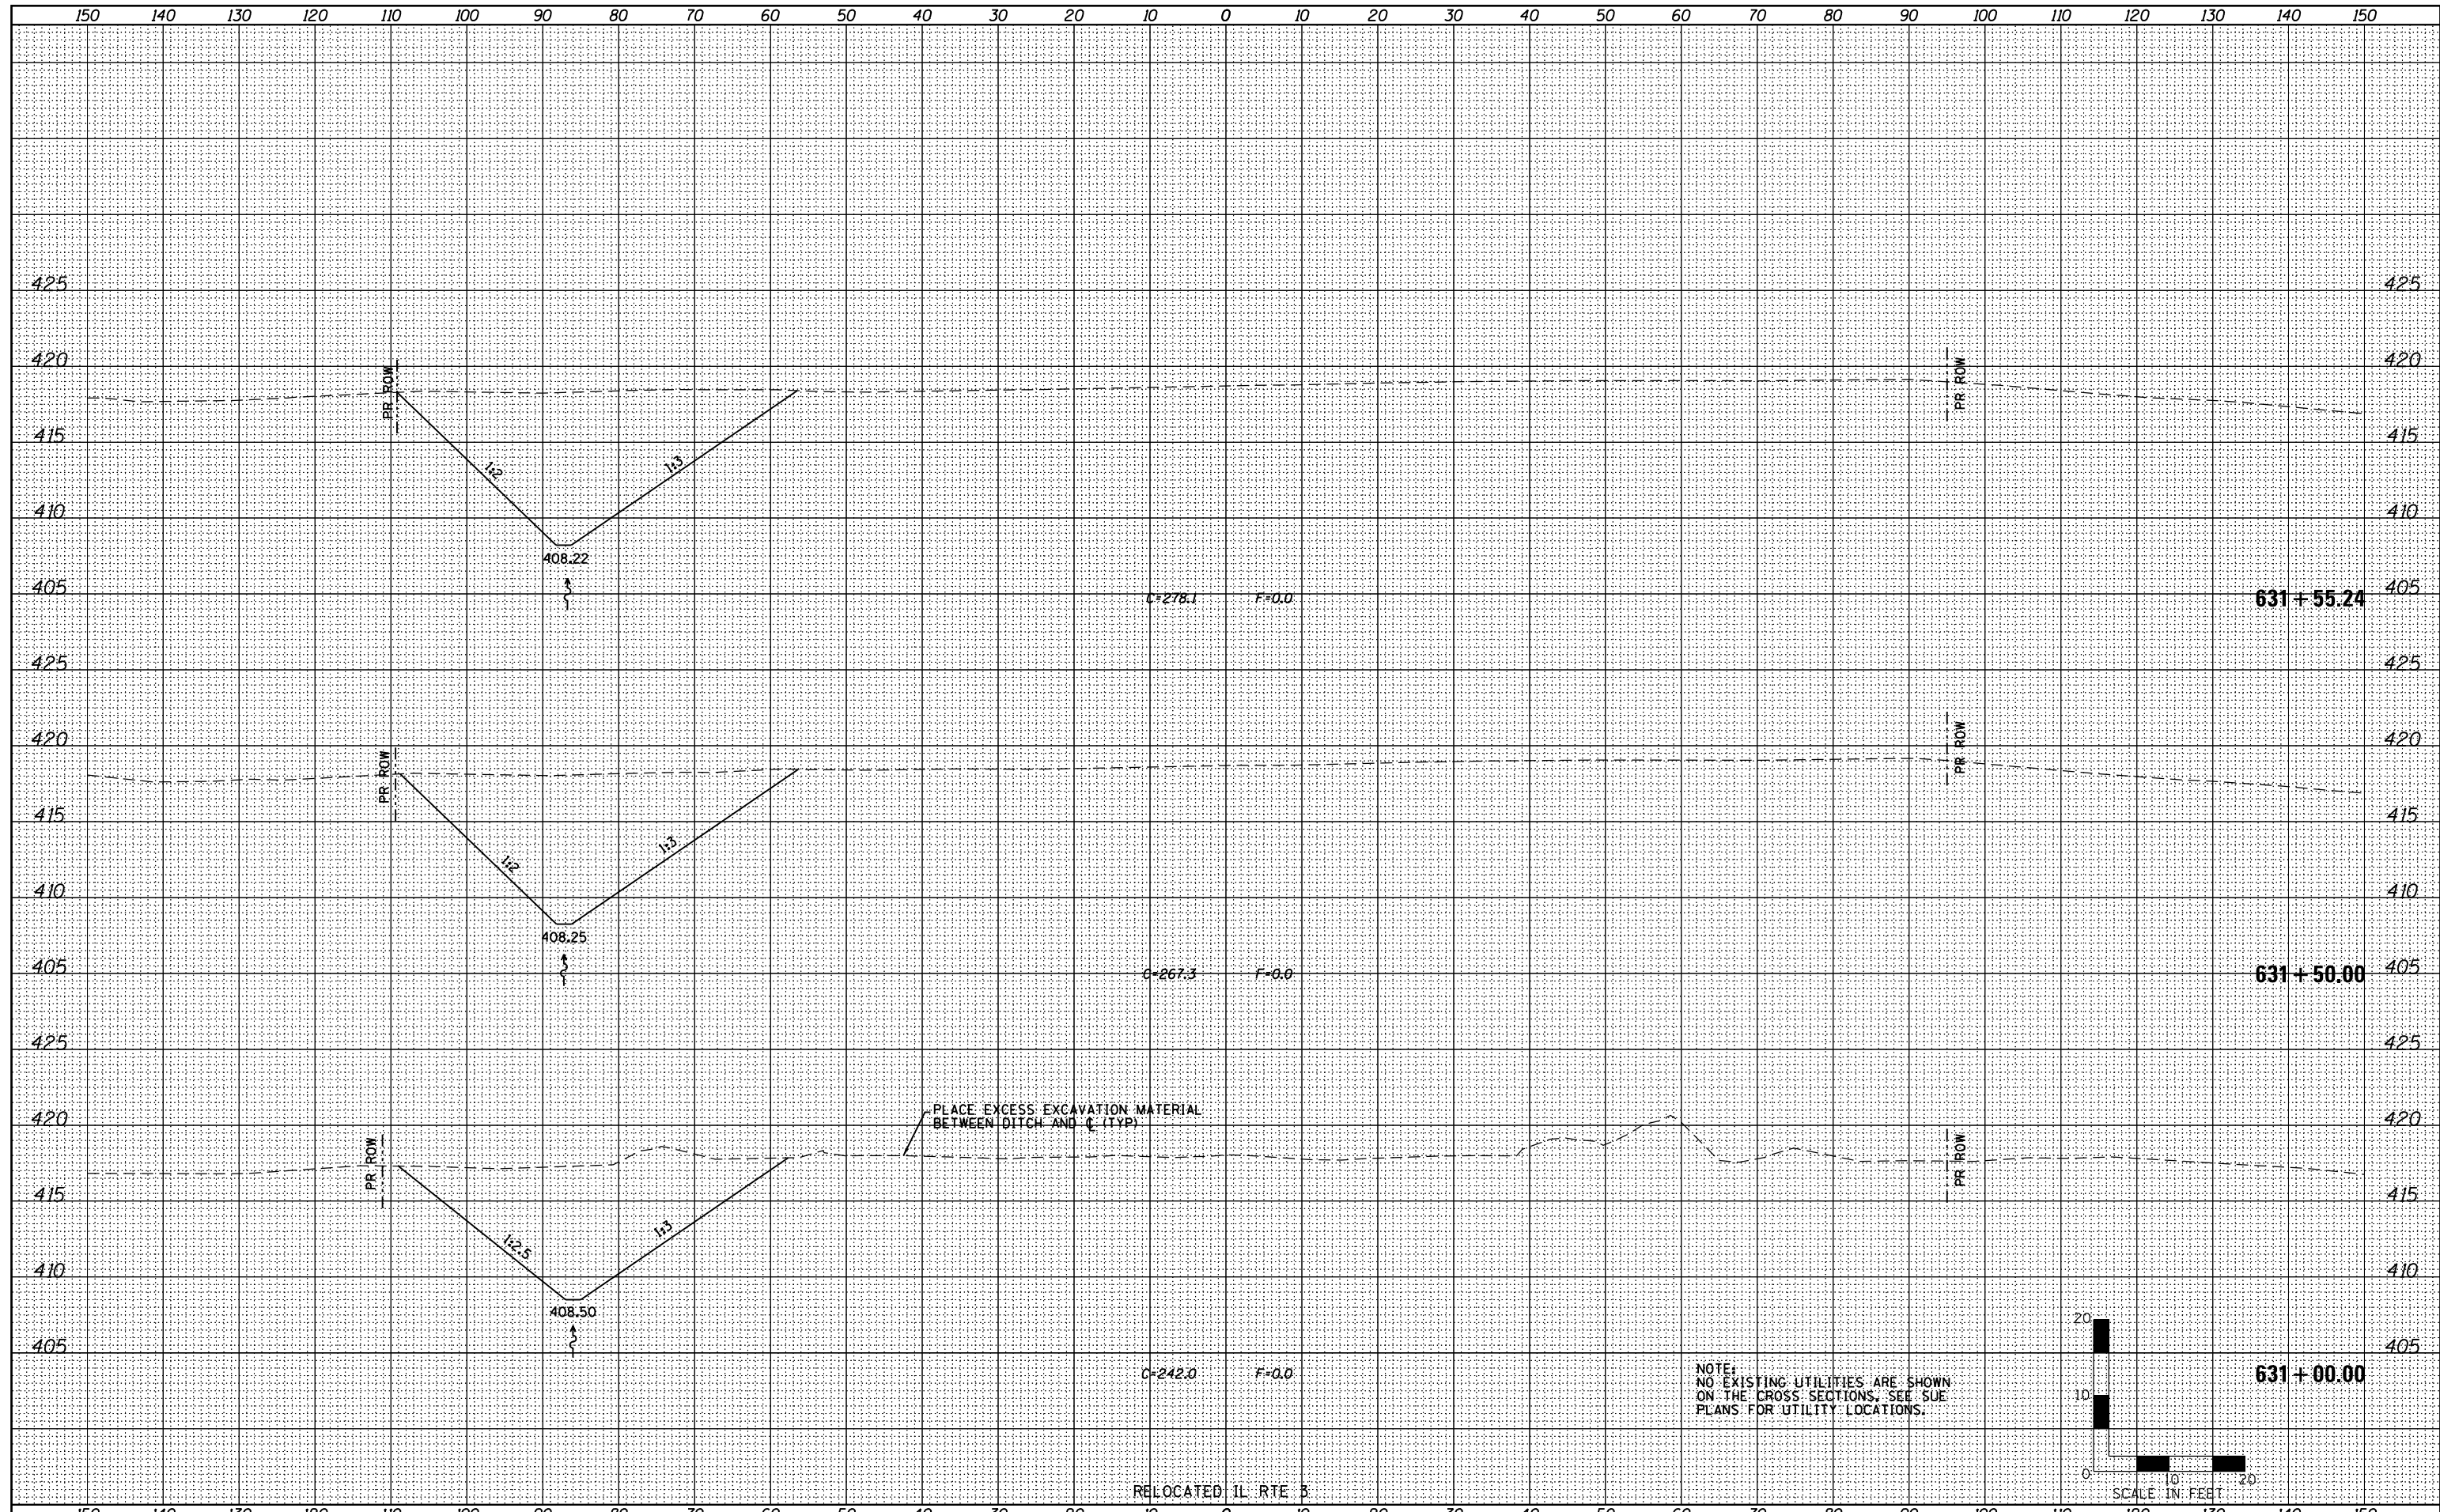

NOTE:
NO EXISTING UTILITIES ARE SHOWN
ON THE CROSS SECTIONS. SEE SUE
PLANS FOR UTILITY LOCATIONS.

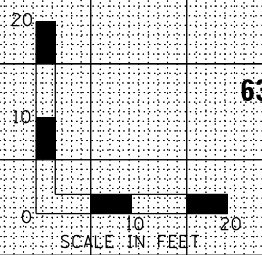

STATE OF ILLINOIS
DEPARTMENT OF TRANSPORTATION

CROSS SECTIONS

Farnsworth
GROUP, INC.
2709 McGraw Drive
Bloomington, Illinois 61704
309/663-8435, 309/663-1571 fax

USER NAME = jochaner	DESIGNED - JJ0	REVISED -
	DRAWN - JJ0	REVISED -
PLOT SCALE = 1/8" = 20.0000' / in.	CHECKED - PJM	REVISED -
PLOT DATE = 7/29/2012	DATE - 06/26/12	REVISED -

SCALE:	SHEET NO.	OF	SHEETS	STA. 631+00.00	TO STA. 631+55.24
--------	-----------	----	--------	----------------	-------------------

F.A.P. RTE. 788	SECTION 520-1-2B	COUNTY ST. CLAIR	TOTAL SHEETS 94	SHEET NO. 89
CONTRACT NO. 76F69				
ILLINOIS FED. AID PROJECT				