



DATE	
BY	
FINISHED SURVEY	
PLOTTED TEMPLATE	
NOTE BOOK NO.	
AREAS CHECKED	

DATE	
BY	
ORIGINAL SURVEY	
PLOTTED TEMPLATE	
NOTE BOOK NO.	
AREAS CHECKED	

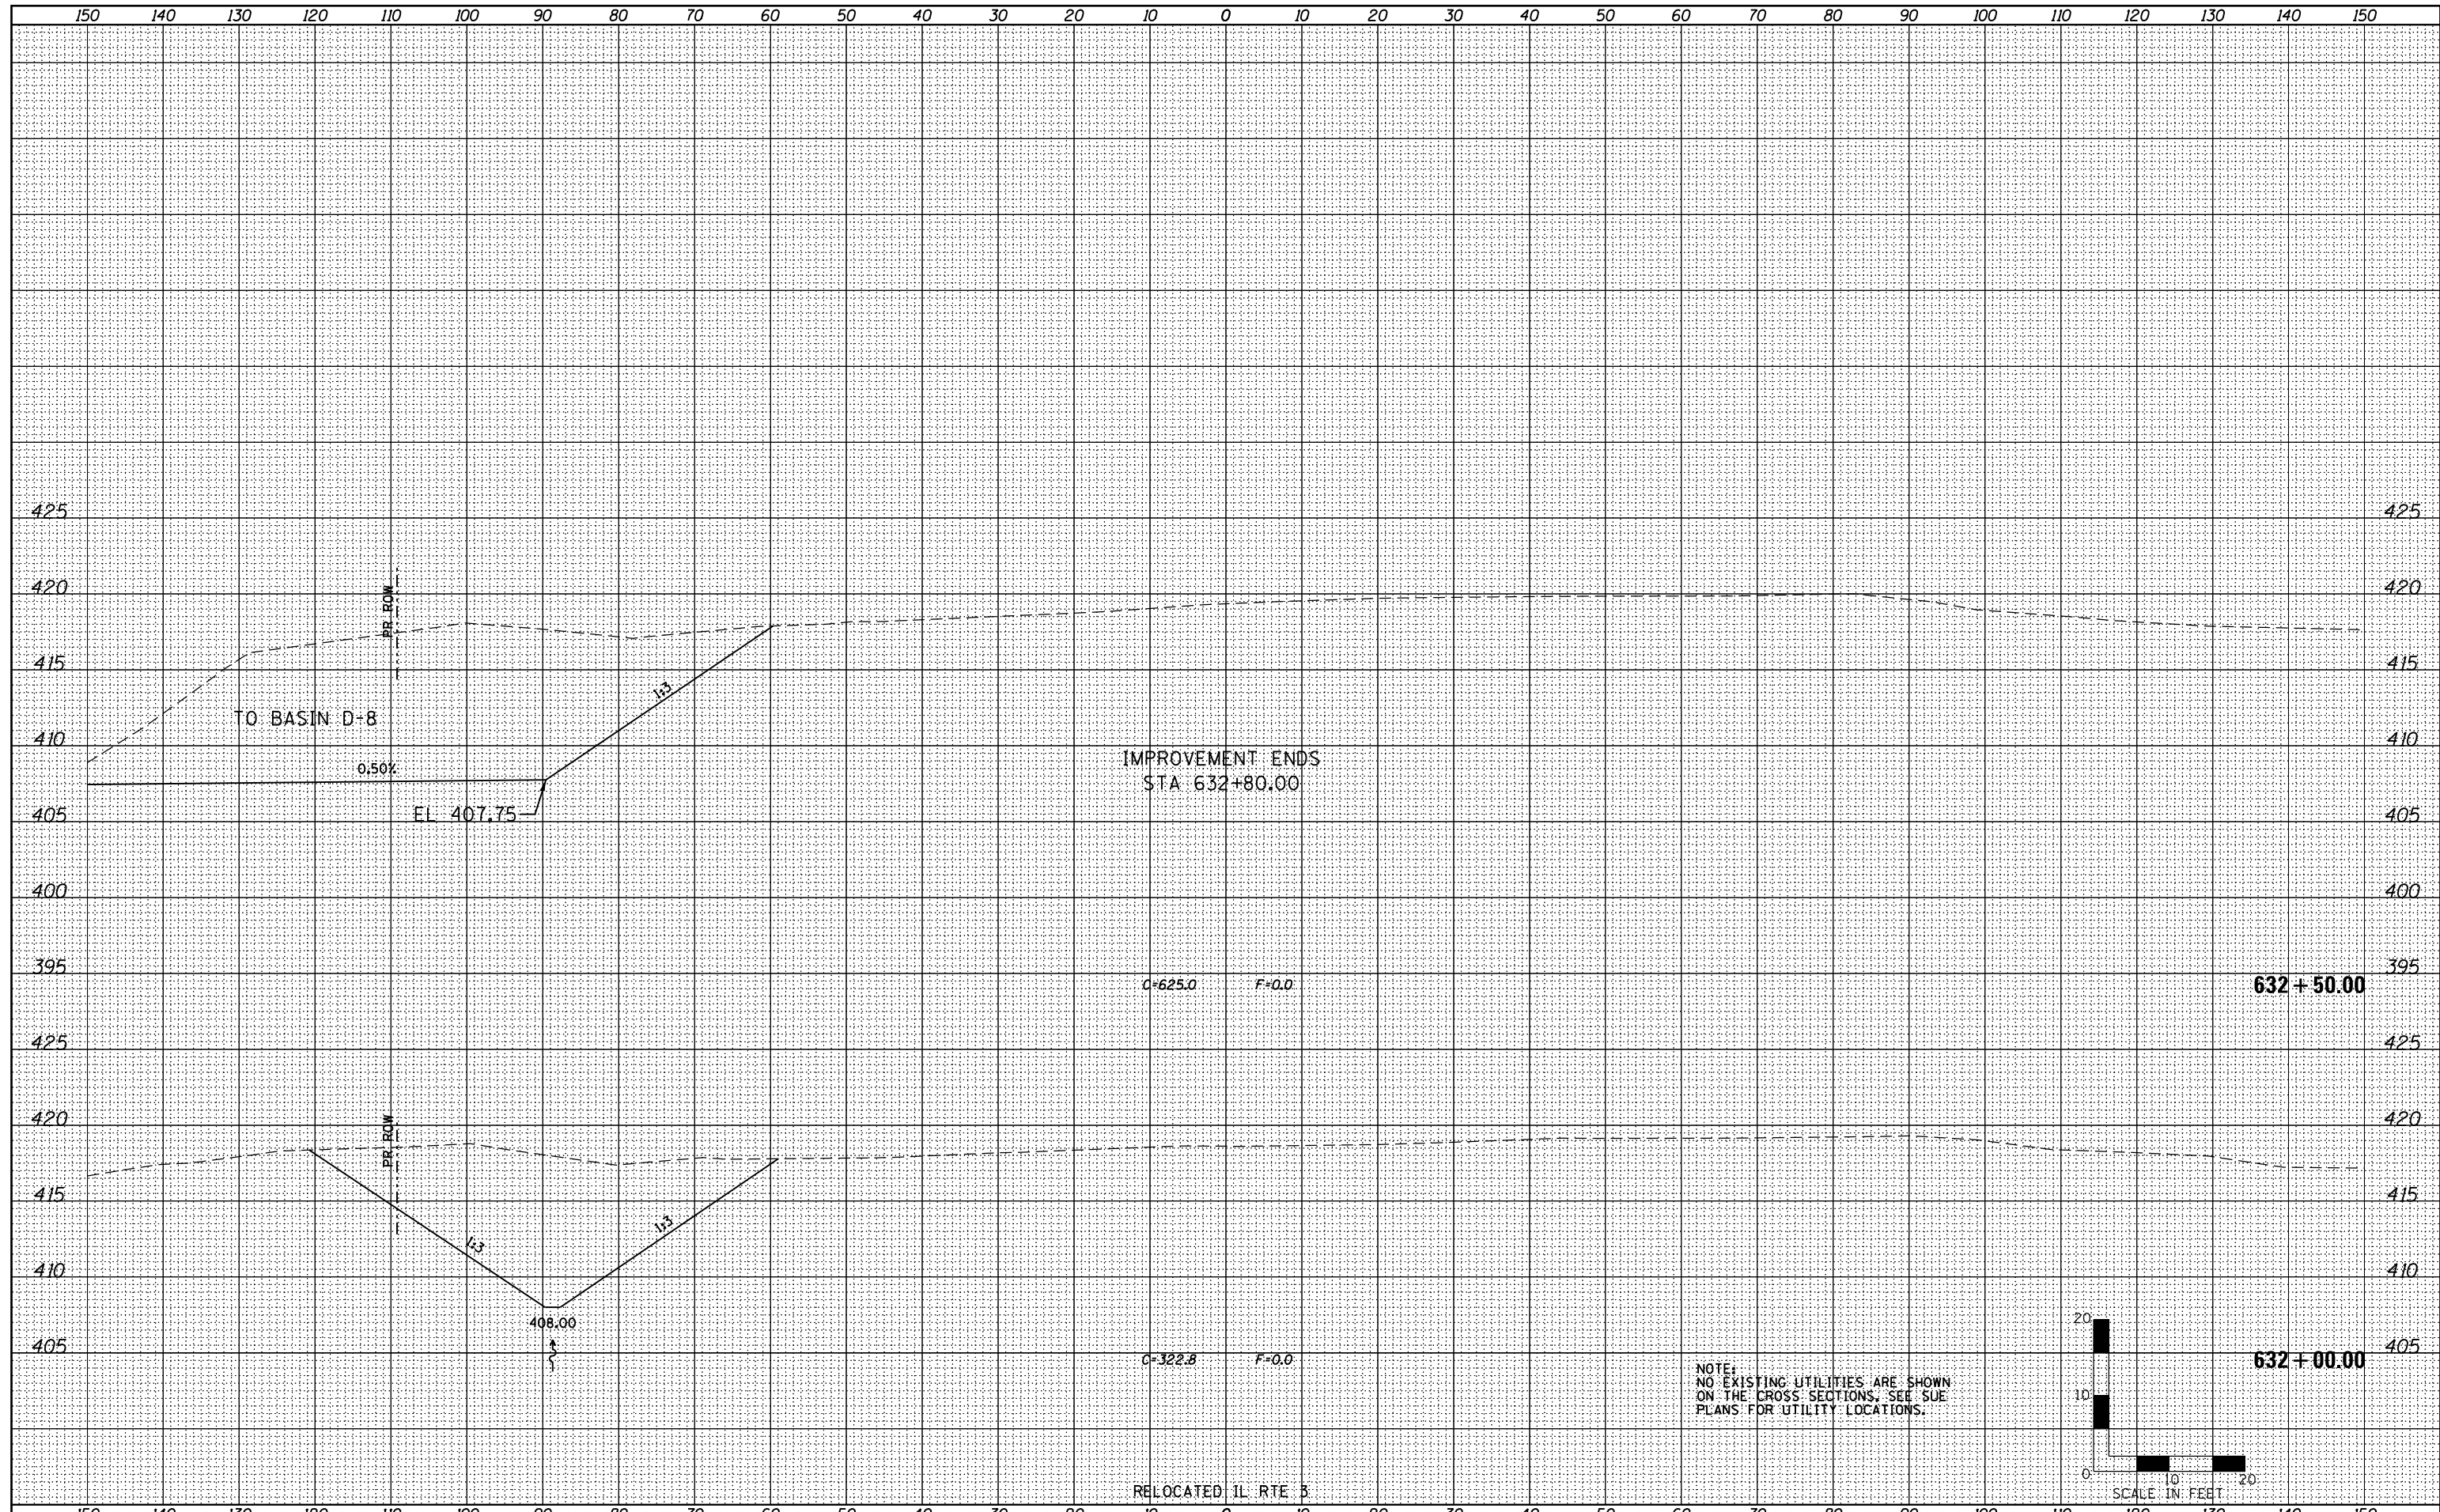

NOTE:
NO EXISTING UTILITIES ARE SHOWN
ON THE CROSS SECTIONS. SEE SUE
PLANS FOR UTILITY LOCATIONS.

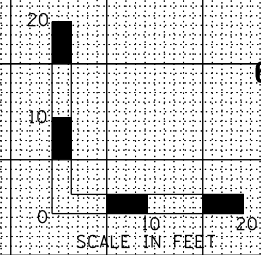

Farnsworth
GROUP, INC.
2709 McGraw Drive
Bloomington, Illinois 61704
309/663-8435, 309/663-1571 fax

USER NAME = jochaner	DESIGNED - JJ0	REVISIED -
	DRAWN - JJ0	REVISIED -
PLOT SCALE = 1/8" = 20.0000' / in.	CHECKED - PJM	REVISIED -
PLOT DATE = 7/29/2012	DATE - 06/26/12	REVISIED -

STATE OF ILLINOIS
DEPARTMENT OF TRANSPORTATION

CROSS SECTIONS

SCALE: SHEET NO. OF SHEETS STA. 632+00.00 TO STA. 632+50.00

F.A.P. RTE.	SECTION	COUNTY	TOTAL SHEETS	SHEET NO.
788	520-1-2B	ST. CLAIR	94	90
CONTRACT NO. 76F69				

ILLINOIS FED. AID PROJECT