



DATE	
BY	
FINISHED SURVEY	
PLOTTED TEMPLATE	
NOTE BOOK	
AREAS CHECKED	

DATE	
BY	
ORIGINAL SURVEY	
PLOTTED TEMPLATE	
NOTE BOOK	
AREAS CHECKED	

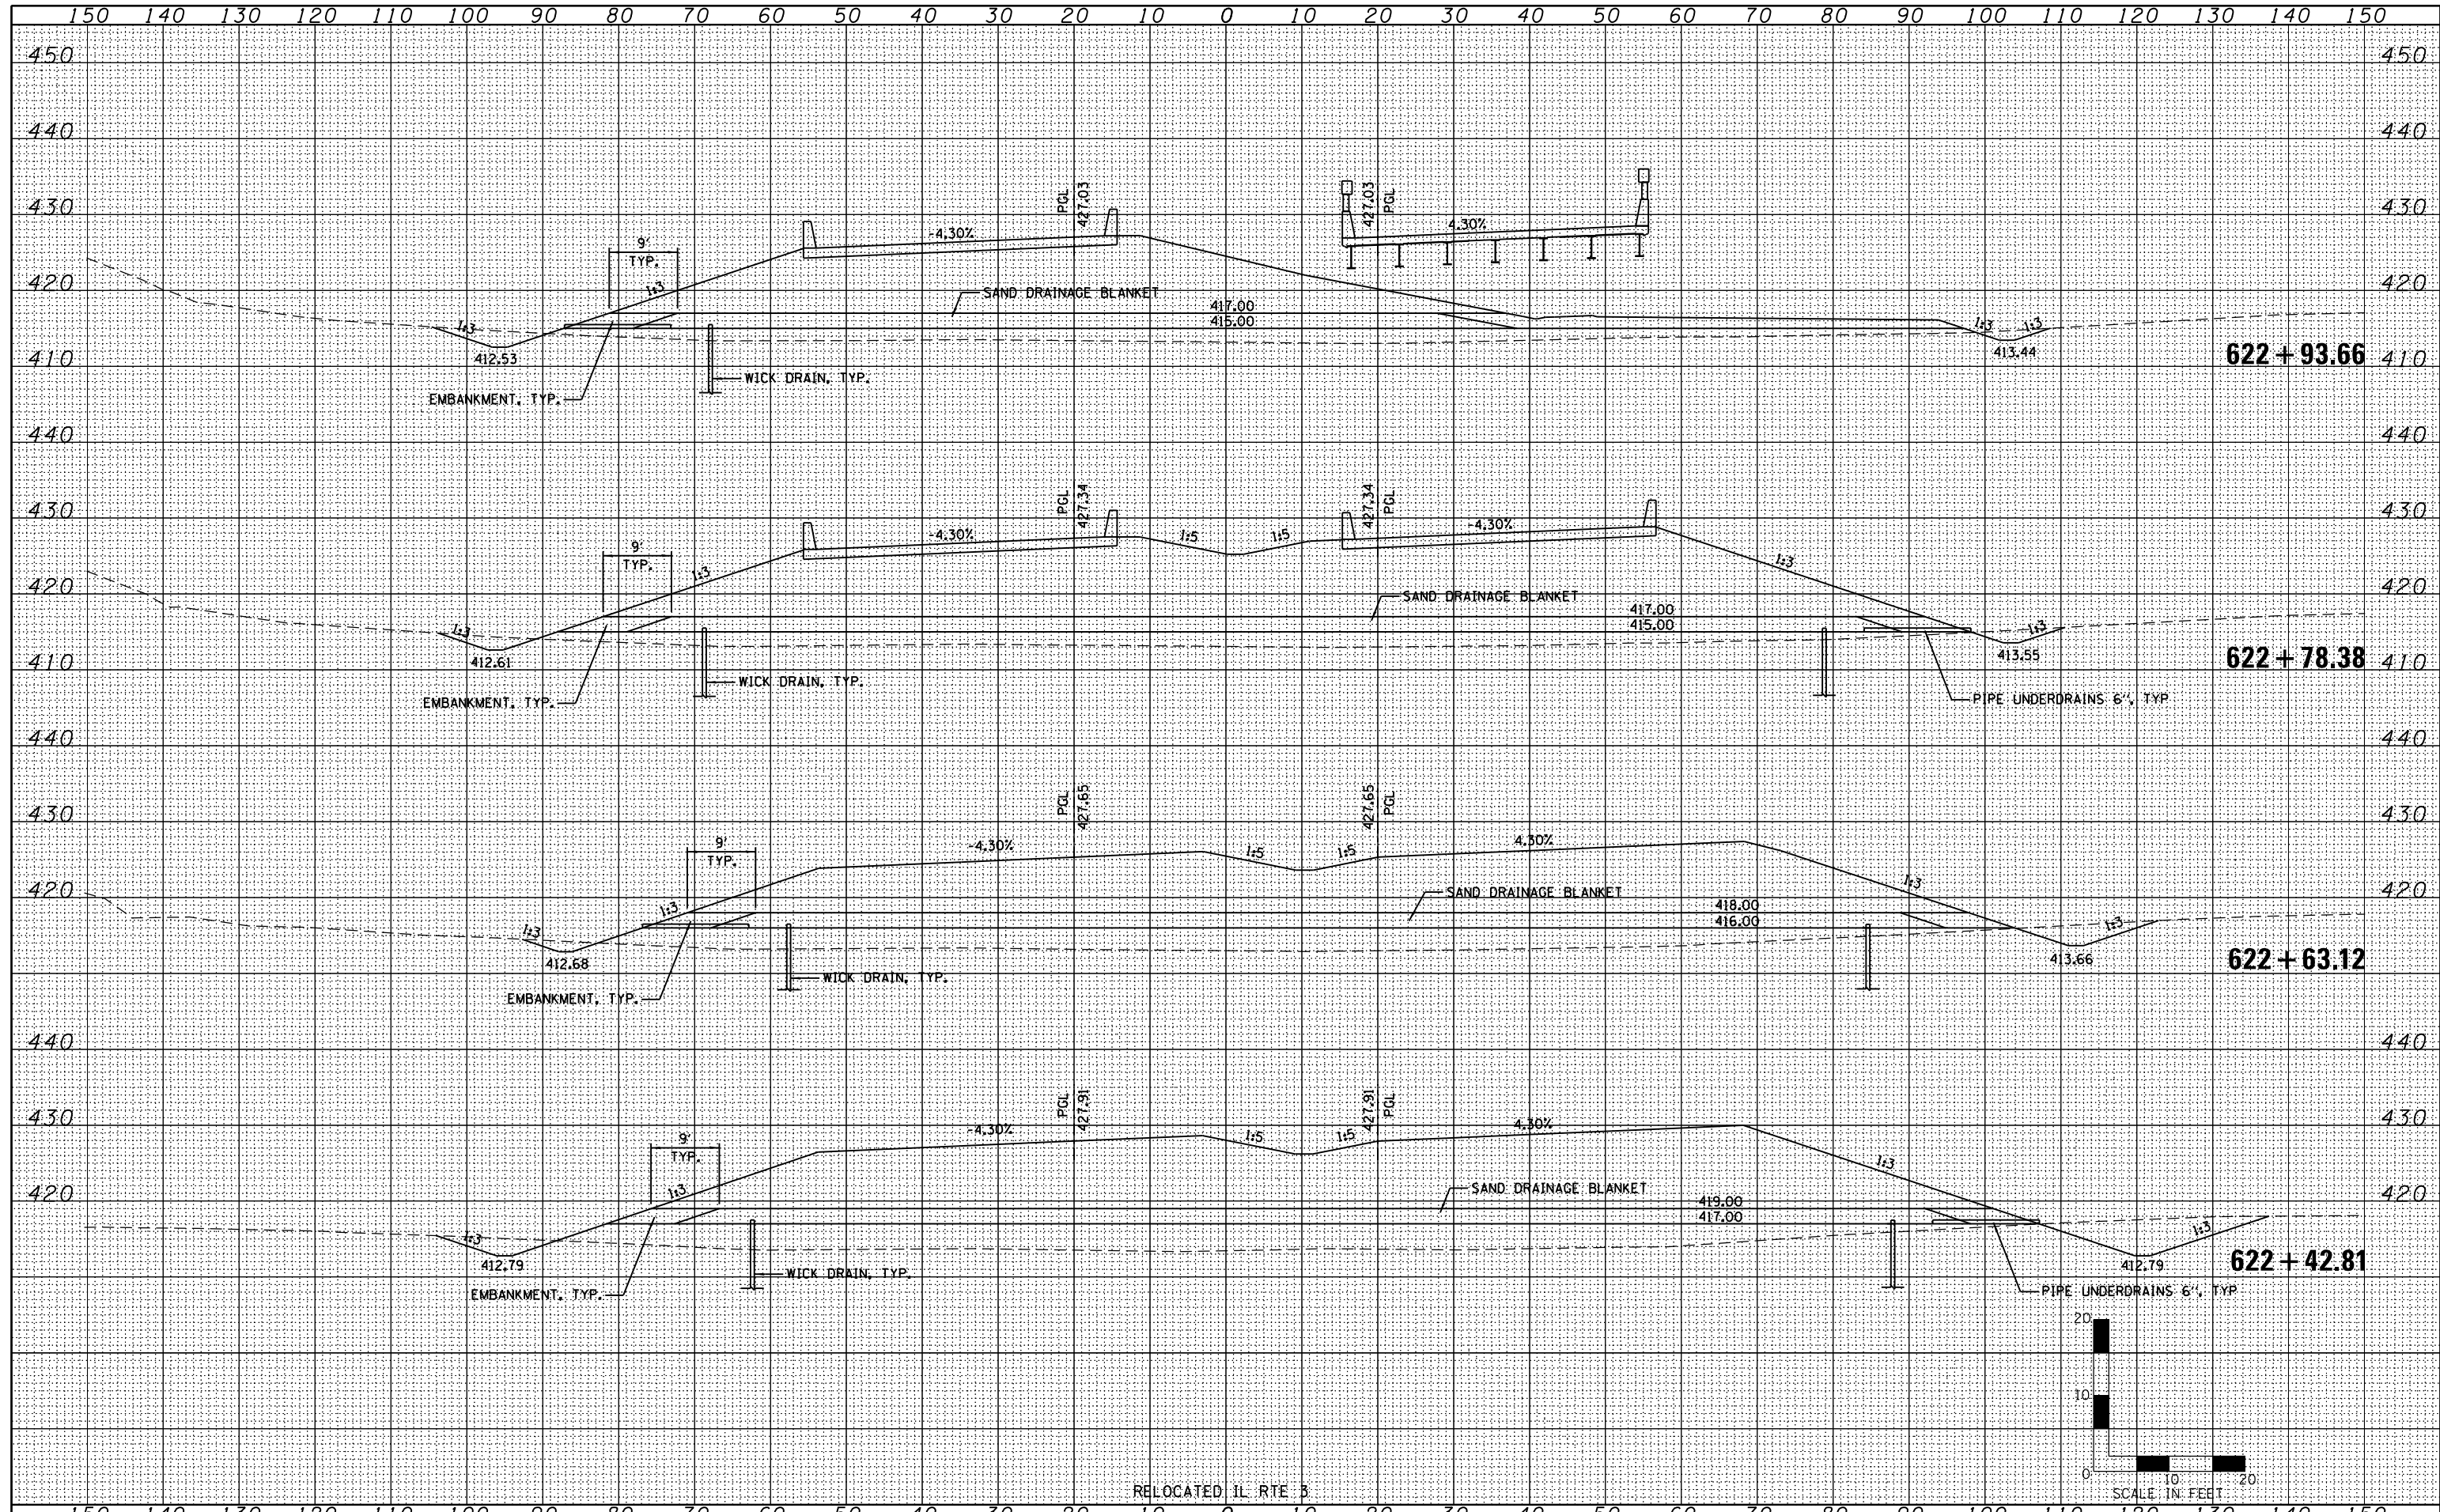

RELOCATED IL RTE 3

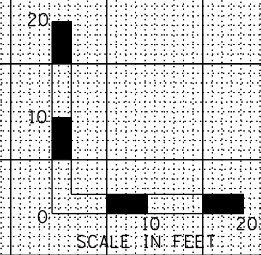

**Farnsworth GROUP INC.**  
2709 McGraw Drive  
Bloomington, Illinois 61704  
309/663-8435, 309/663-1571 fax

USER NAME = jochaner	DESIGNED - JJO	REVISD -
	DRAWN - JJO	REVISD -
PLOT SCALE = 1/8" = 10' / in.	CHECKED - PJM	REVISD -
PLOT DATE = 7/29/2012	DATE - 06/26/12	REVISD -

**STATE OF ILLINOIS  
DEPARTMENT OF TRANSPORTATION**

**GROUND IMPROVEMENT CROSS SECTIONS**

SCALE: SHEET NO. OF SHEETS STA. 622+42.81 TO STA. 622+93.66

F.A.P. RTE.	SECTION	COUNTY	TOTAL SHEETS	SHEET NO.
788	520-1-2B	ST. CLAIR	94	92
CONTRACT NO. 76F69				

ILLINOIS FED. AID PROJECT