
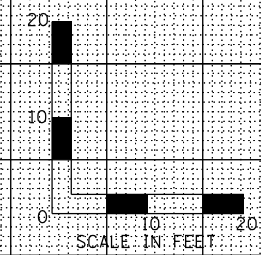


DATE	
BY	
FINAL SURVEY	SURVEYED
NOTE BOOK	PLOTTED
NO.	TEMPLATE
	AREAS
	CHECKED

DATE	
BY	
ORIGINAL SURVEY	SURVEYED
NOTE BOOK	PLOTTED
NO.	TEMPLATE
	AREAS
	CHECKED

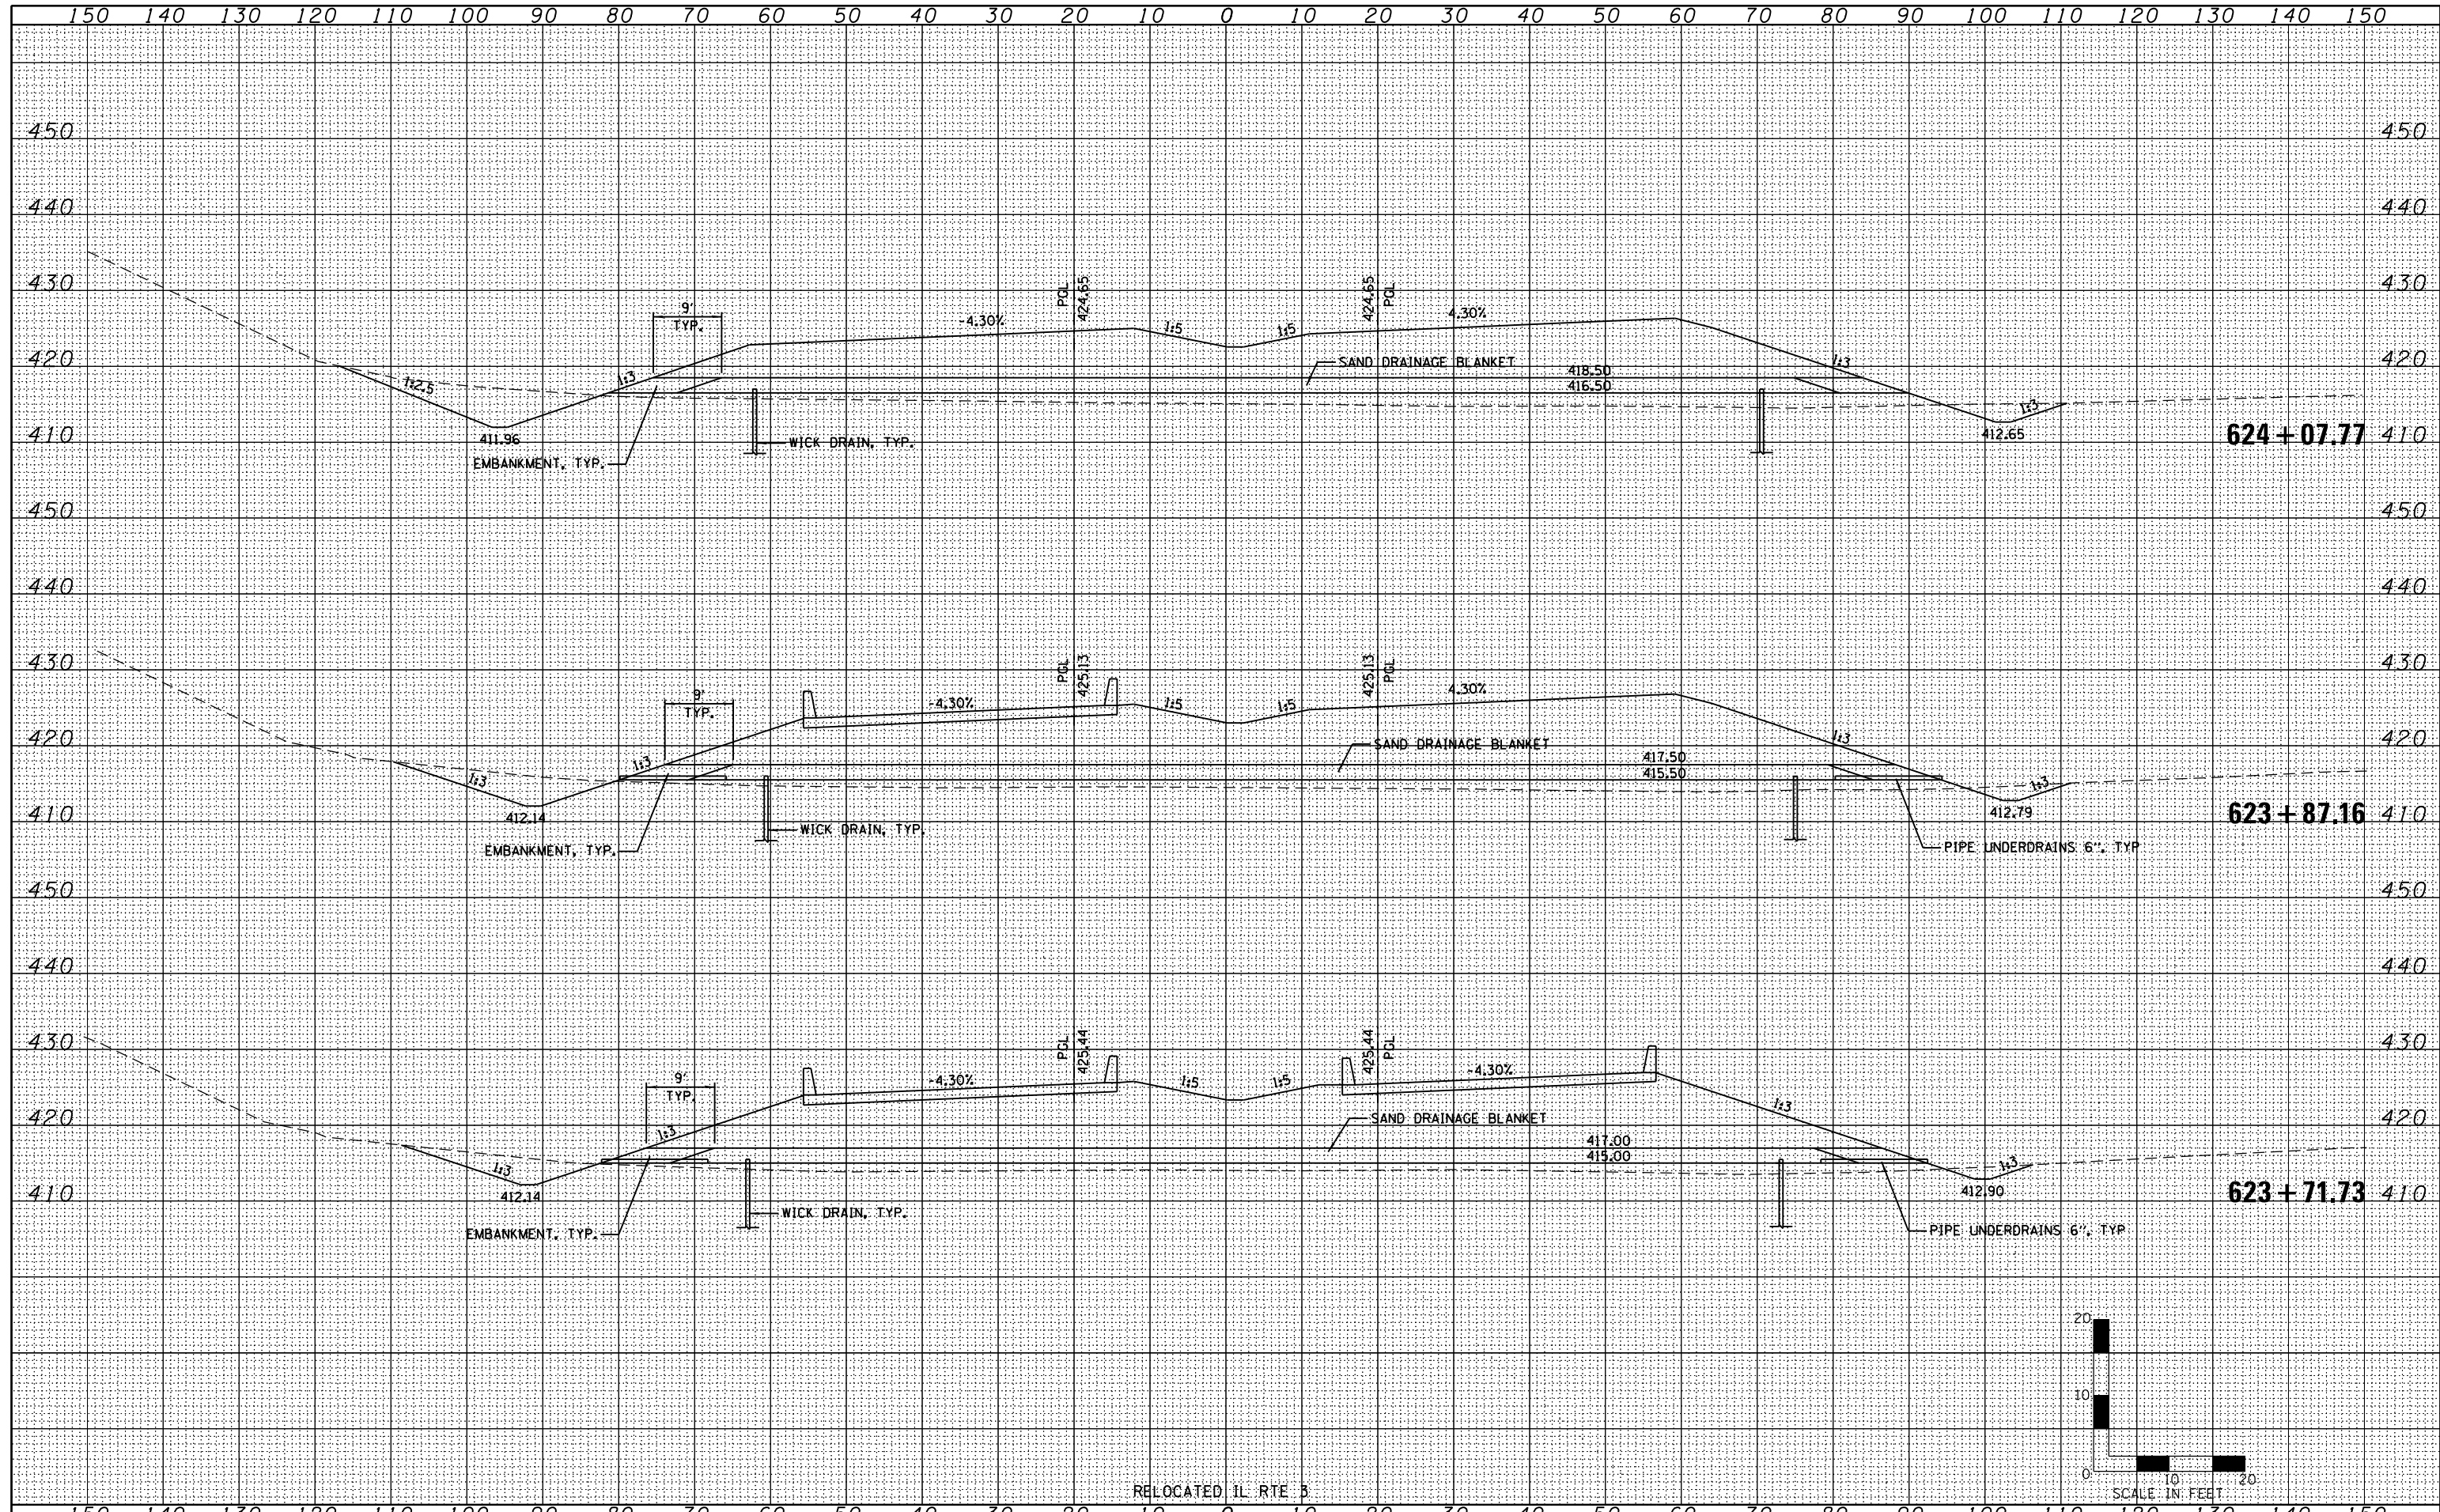

STATE OF ILLINOIS  
DEPARTMENT OF TRANSPORTATION

GROUND IMPROVEMENT CROSS SECTIONS

Farnsworth  
GROUP, INC.  
2709 McGraw Drive  
Bloomington, Illinois 61704  
309/663-8435, 309/663-1571 fax

USER NAME = jochaner	DESIGNED - JJO	REVISED -
	DRAWN - JJO	REVISED -
PLOT SCALE = 1/8" = 10' / in.	CHECKED - PJM	REVISED -
PLOT DATE = 7/29/2012	DATE - 06/26/12	REVISED -

SCALE:	SHEET NO.	OF	SHEETS	STA. 623+71.73	TO STA. 624+07.77	F.A.P. RTE. 788	SECTION 520-1-2B	COUNTY ST. CLAIR	TOTAL SHEETS 94	SHEET NO. 94
ILLINOIS FED. AID PROJECT										