


ELEVATION

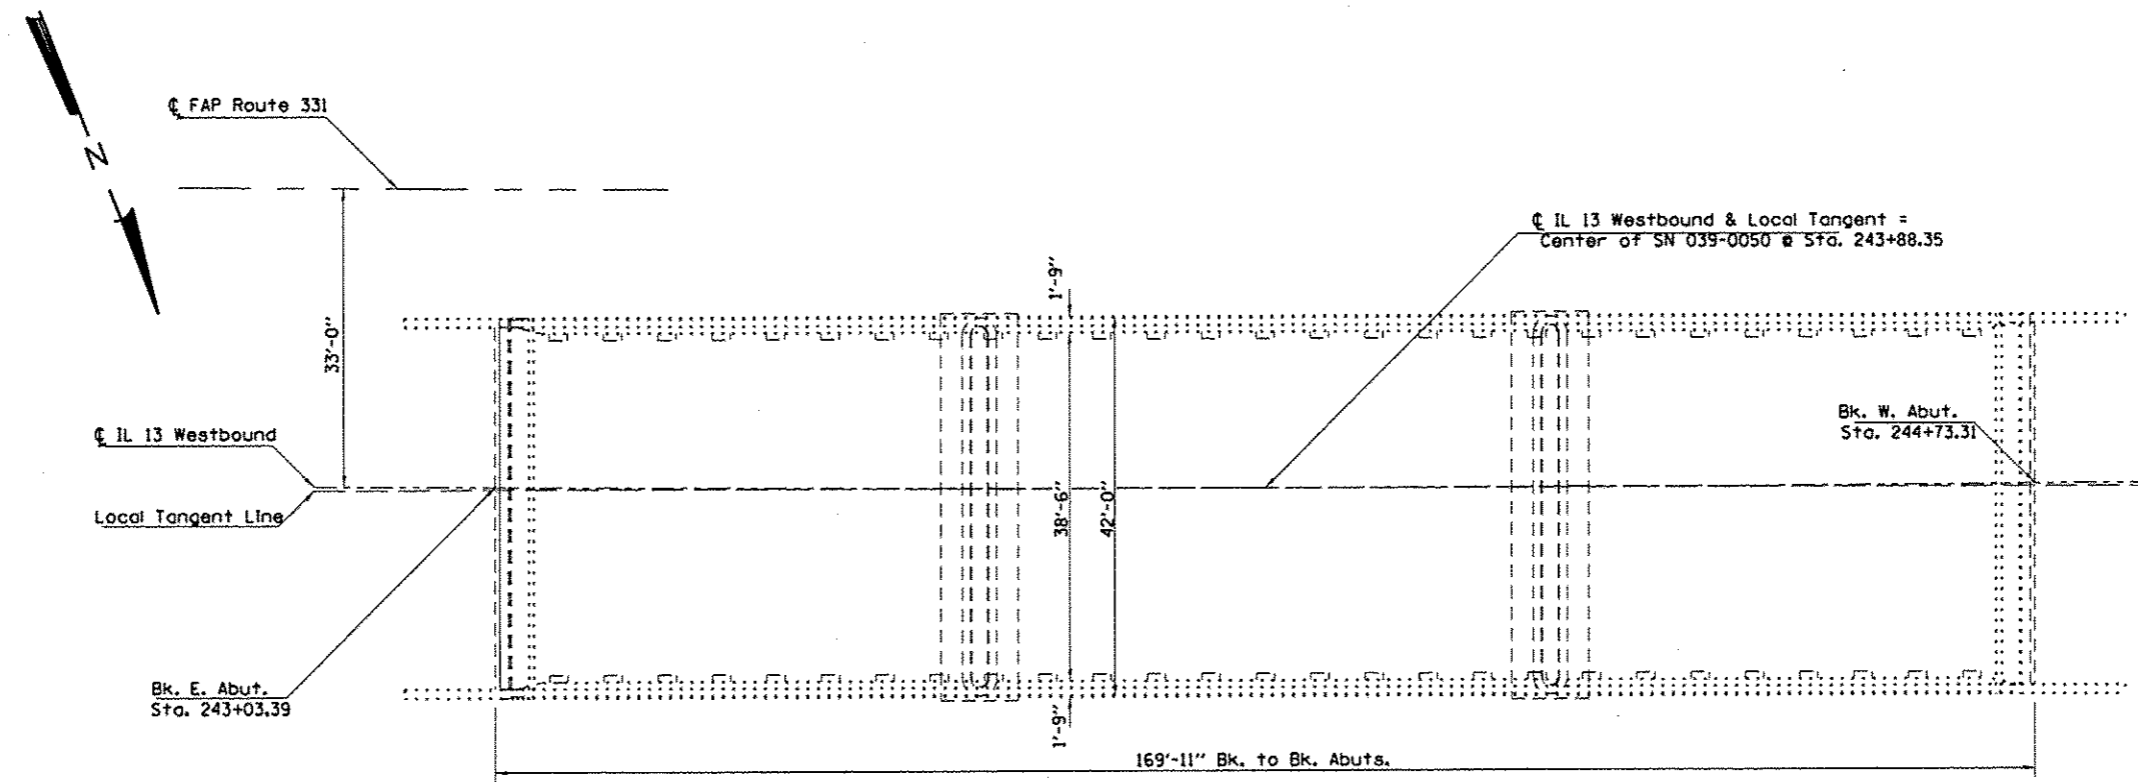

PLAN

FILE NAME *	USER NAME * gautneyrk	DESIGNED -	REVISED -	STATE OF ILLINOIS DEPARTMENT OF TRANSPORTATION	SN 039-0050 IL 13 WB OVER MUD CREEK	RTE.	SECTION	COUNTY	TOTAL SHEETS	SHEET NO.
at:\pwork\pwork\gautneyrk\0319666\78	41-shr-plan.dgn	DRAWN -	REVISED -			VAR.	D9 BRIDGE PAINTING 2013-1	VARIOUS	33	13
	PLOT SCALE * 48.0035' / in.	CHECKED -	REVISED -			CONTRACT NO. 78341			ILLINOIS FED. AID PROJECT	
#MODELNAME*	PLOT DATE * 10/16/2012	DATE -	REVISED -			SCALE:	SHEET	OF	SHEETS	STA.