



RIGHT OF WAY (105')

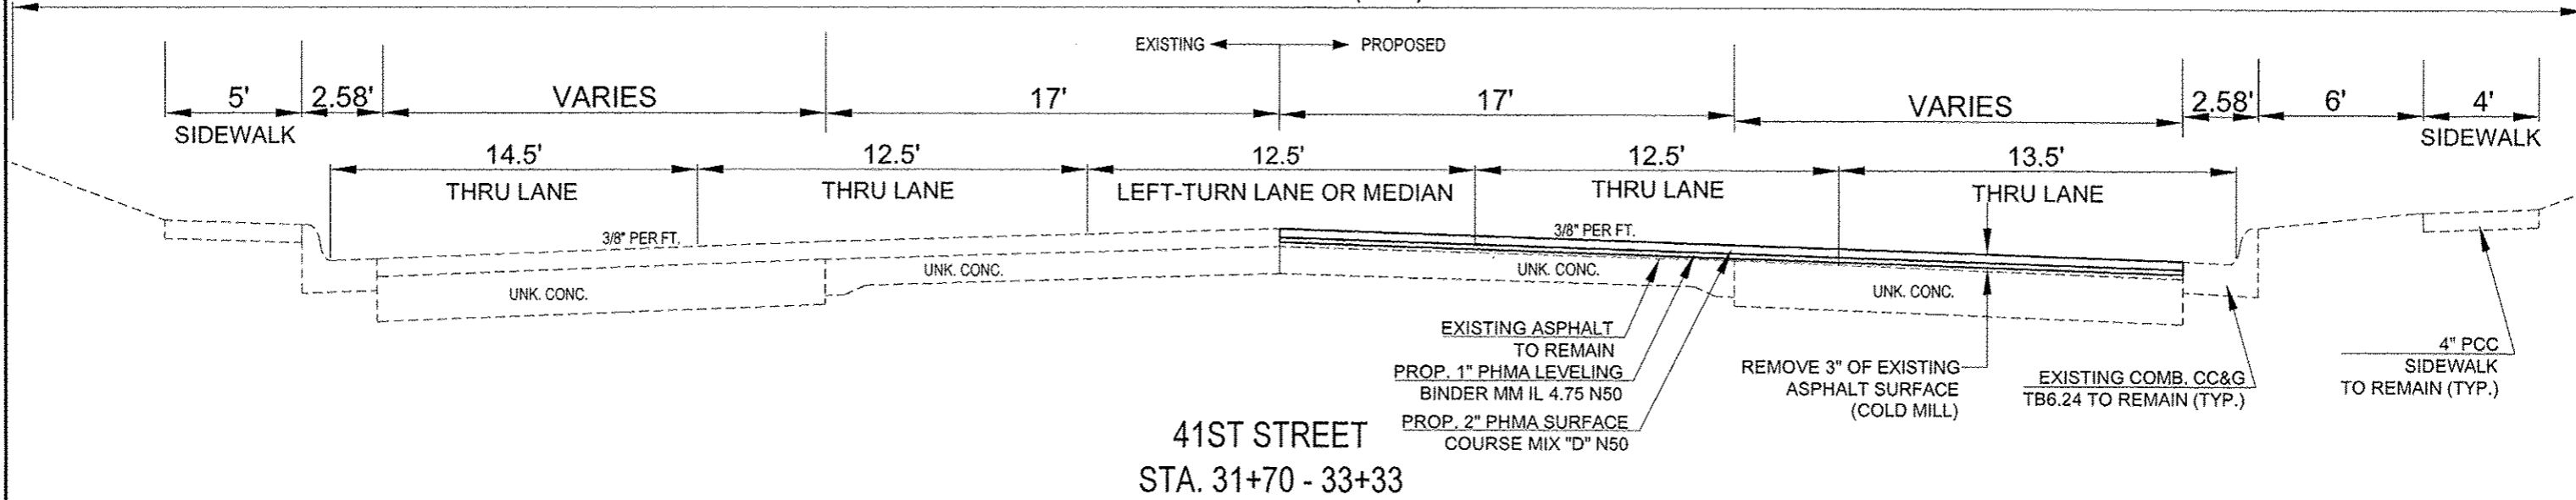

RIGHT OF WAY (VARIES 74'-85')

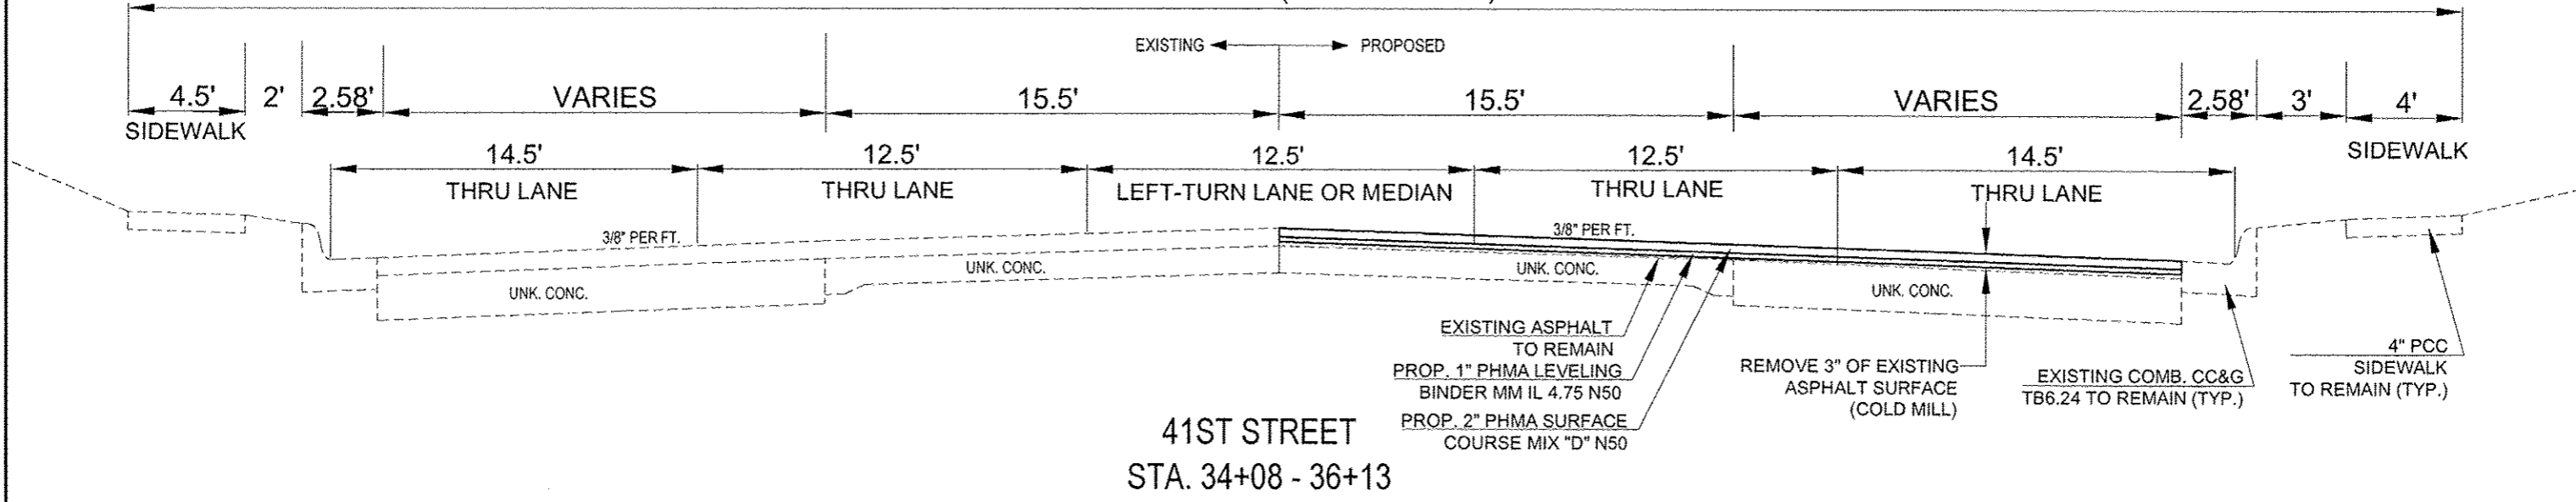

**CITY OF MOLINE**  
DEPARTMENT OF PUBLIC WORKS - ENGINEERING DIVISION  
3635 4TH AVENUE, MOLINE, IL 61265  
(309) 524-2350  
CITY ENGINEER - SCOTT HINTON, P.E.

**AVE. OF THE CITIES RESURFACING**  
41ST TO 43RD STREET & 41ST ST. 24TH AVE. TO 22ND AVE.  
SEC. 12-00253-00-RS

09-07-12	LCK
Date	Revision

Date	07-02-12	Sheet	7
Scale	N.T.S.	OF	16
Design Engineer	LCK	Contract	85567