


N:\0307395-87\PROJECT\DRAWING\0307395-87\LANDSCAPING\128.DWG  
 18-17-2012 10:56:15  
 B:\D\LUO \V\F-004\ARM\VAL\J-D\HANE\07\2282\_28\17-889\CIVIL\NOV08\87395\SHEETS\128.DWG  
 10/19/12 10:56:15

MATCHLINE STA. 166+00  
 SEE SHEET 10

MATCHLINE STA. 172+00  
 SEE SHEET 12

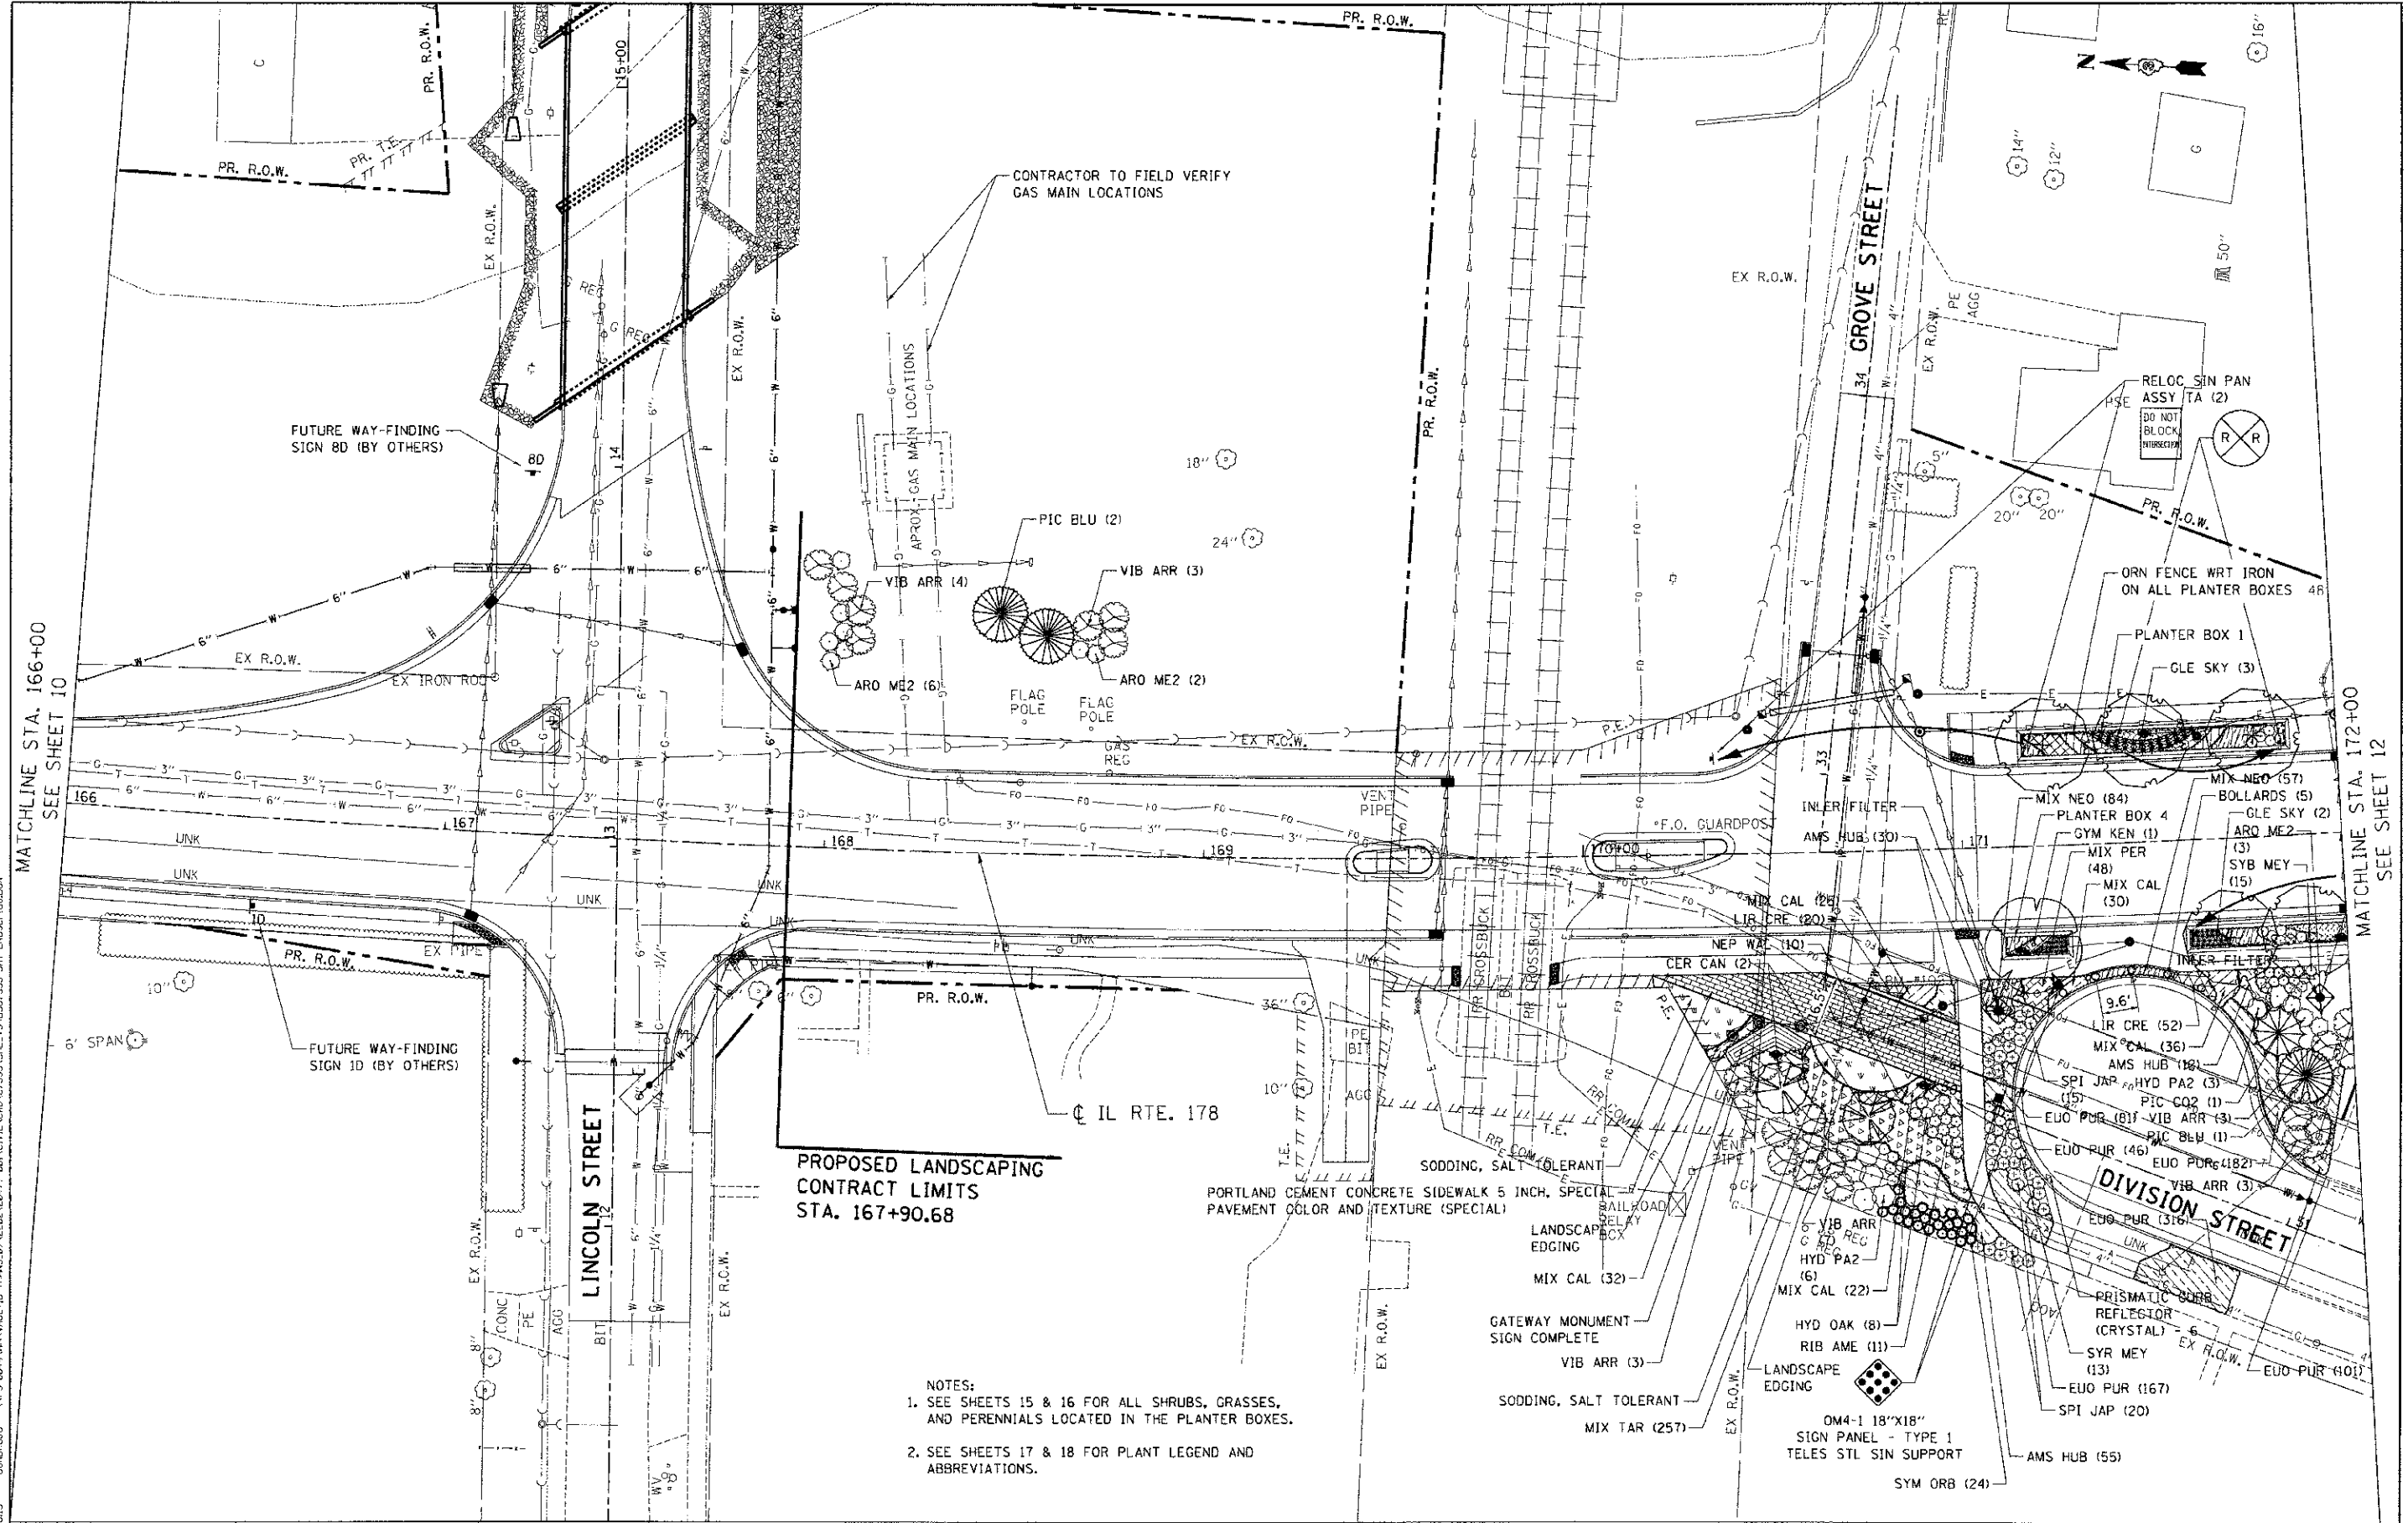

FILE NAME =	USER NAME = #USER#	DESIGNED - JM	REVISED -	<b>STATE OF ILLINOIS</b> <b>DEPARTMENT OF TRANSPORTATION</b>	<b>PROPOSED LANDSCAPING PLANS 2</b>	F.A.S. RTE.:	SECTION	COUNTY	TOTAL SHEET SHEETS: NO.	
#FILE#		DRAWN - MDN	REVISED -			1279	06-00017-01-L5	LA SALLF	29	II
exp U.S. Services Inc. CHICAGO, IL	PLOT SCALE = #SCALE#	CHECKED - JB	REVISED -			CONTRACT NO. 87355				
exp U.S. Services Inc. CHICAGO, IL	PLOT DATE = #DATE#	DATE - 10/19/12	REVISED -			SCALE: 1"=20'	SHEET NO. 2 OF 5 SHEETS	STA.	TO STA.	FED. ROAD DIST. NO.