


DATE	
BY	
FINAL SURVEY	
SURVEYED	
PLOTTED	
NOTE BOOK	
AREAS CHECKED	
NO.	

DATE	
BY	
ORIGINAL SURVEY	
SURVEYED	
PLOTTED	
NOTE BOOK	
AREAS CHECKED	
NO.	

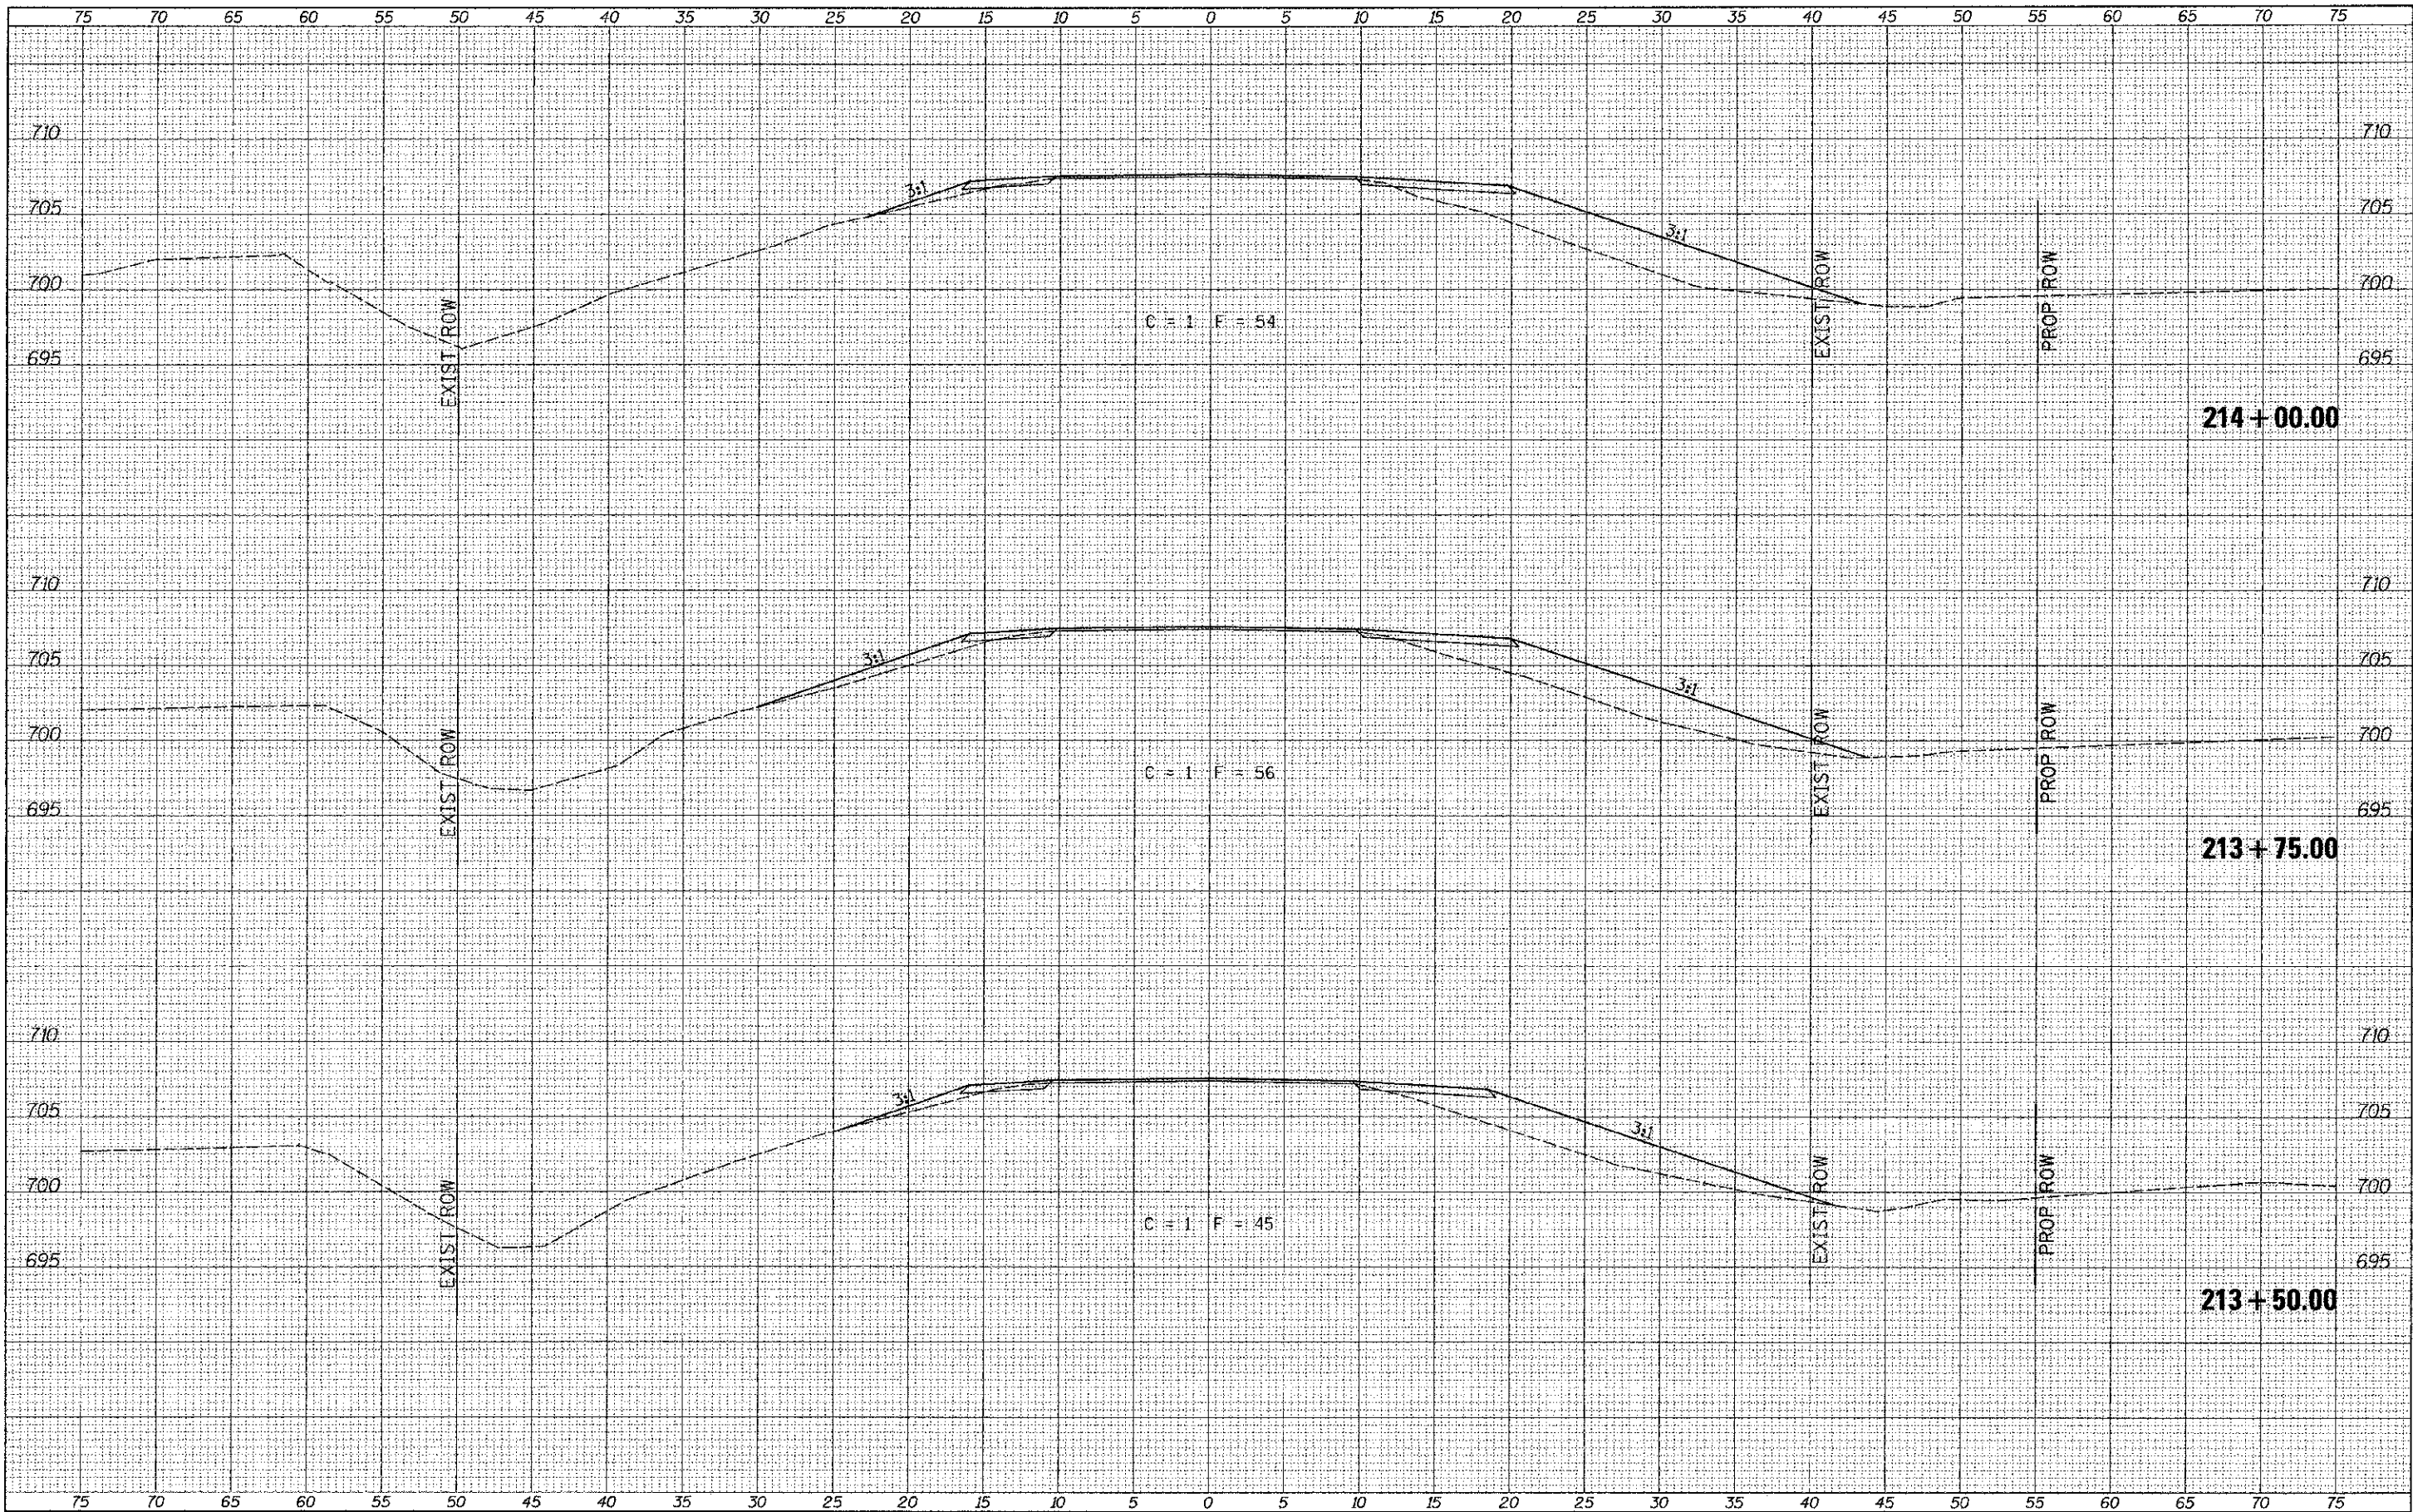

FILE NAME -	USER NAME - jputchaon	DESIGNED -	REVISED -	IROQUOIS COUNTY COUNTY HIGHWAY 9 OVER LOUIS CREEK TRIBUTARY	CROSS SECTIONS		F.A.S. RTE.	SECTION	COUNTY	TOTAL SHEETS	SHEET NO.
va\bridge\2969-Iroquois\2969\sheet.dgn		DRAWN -	REVISED -		334	08-00130-02-BR	IROQUOIS	27	23		
PLOT SCALE = 5,0000' / INL		CHECKED -	REVISED -		SCALE: 1"=5'		SHEET NO. 2 OF 6 SHEETS		CONTRACT NO. 87524		
PLOT DATE = 6/1/2012		DATE -	REVISED -		STA. 213+50.00 TO STA. 214+00.00		FED. ROAD DIST. NO. 7 (ILLINOIS)		FED. AID PROJECT BR5-0334(113)		