


| | |
|---------------|--|
| DATE | |
| BY | |
| FINAL SURVEY | |
| PLOTTED | |
| NOTE BOOK | |
| AREAS CHECKED | |
| NO. | |

| | |
|-----------------|--|
| DATE | |
| BY | |
| ORIGINAL SURVEY | |
| PLOTTED | |
| NOTE BOOK | |
| AREAS CHECKED | |
| NO. | |

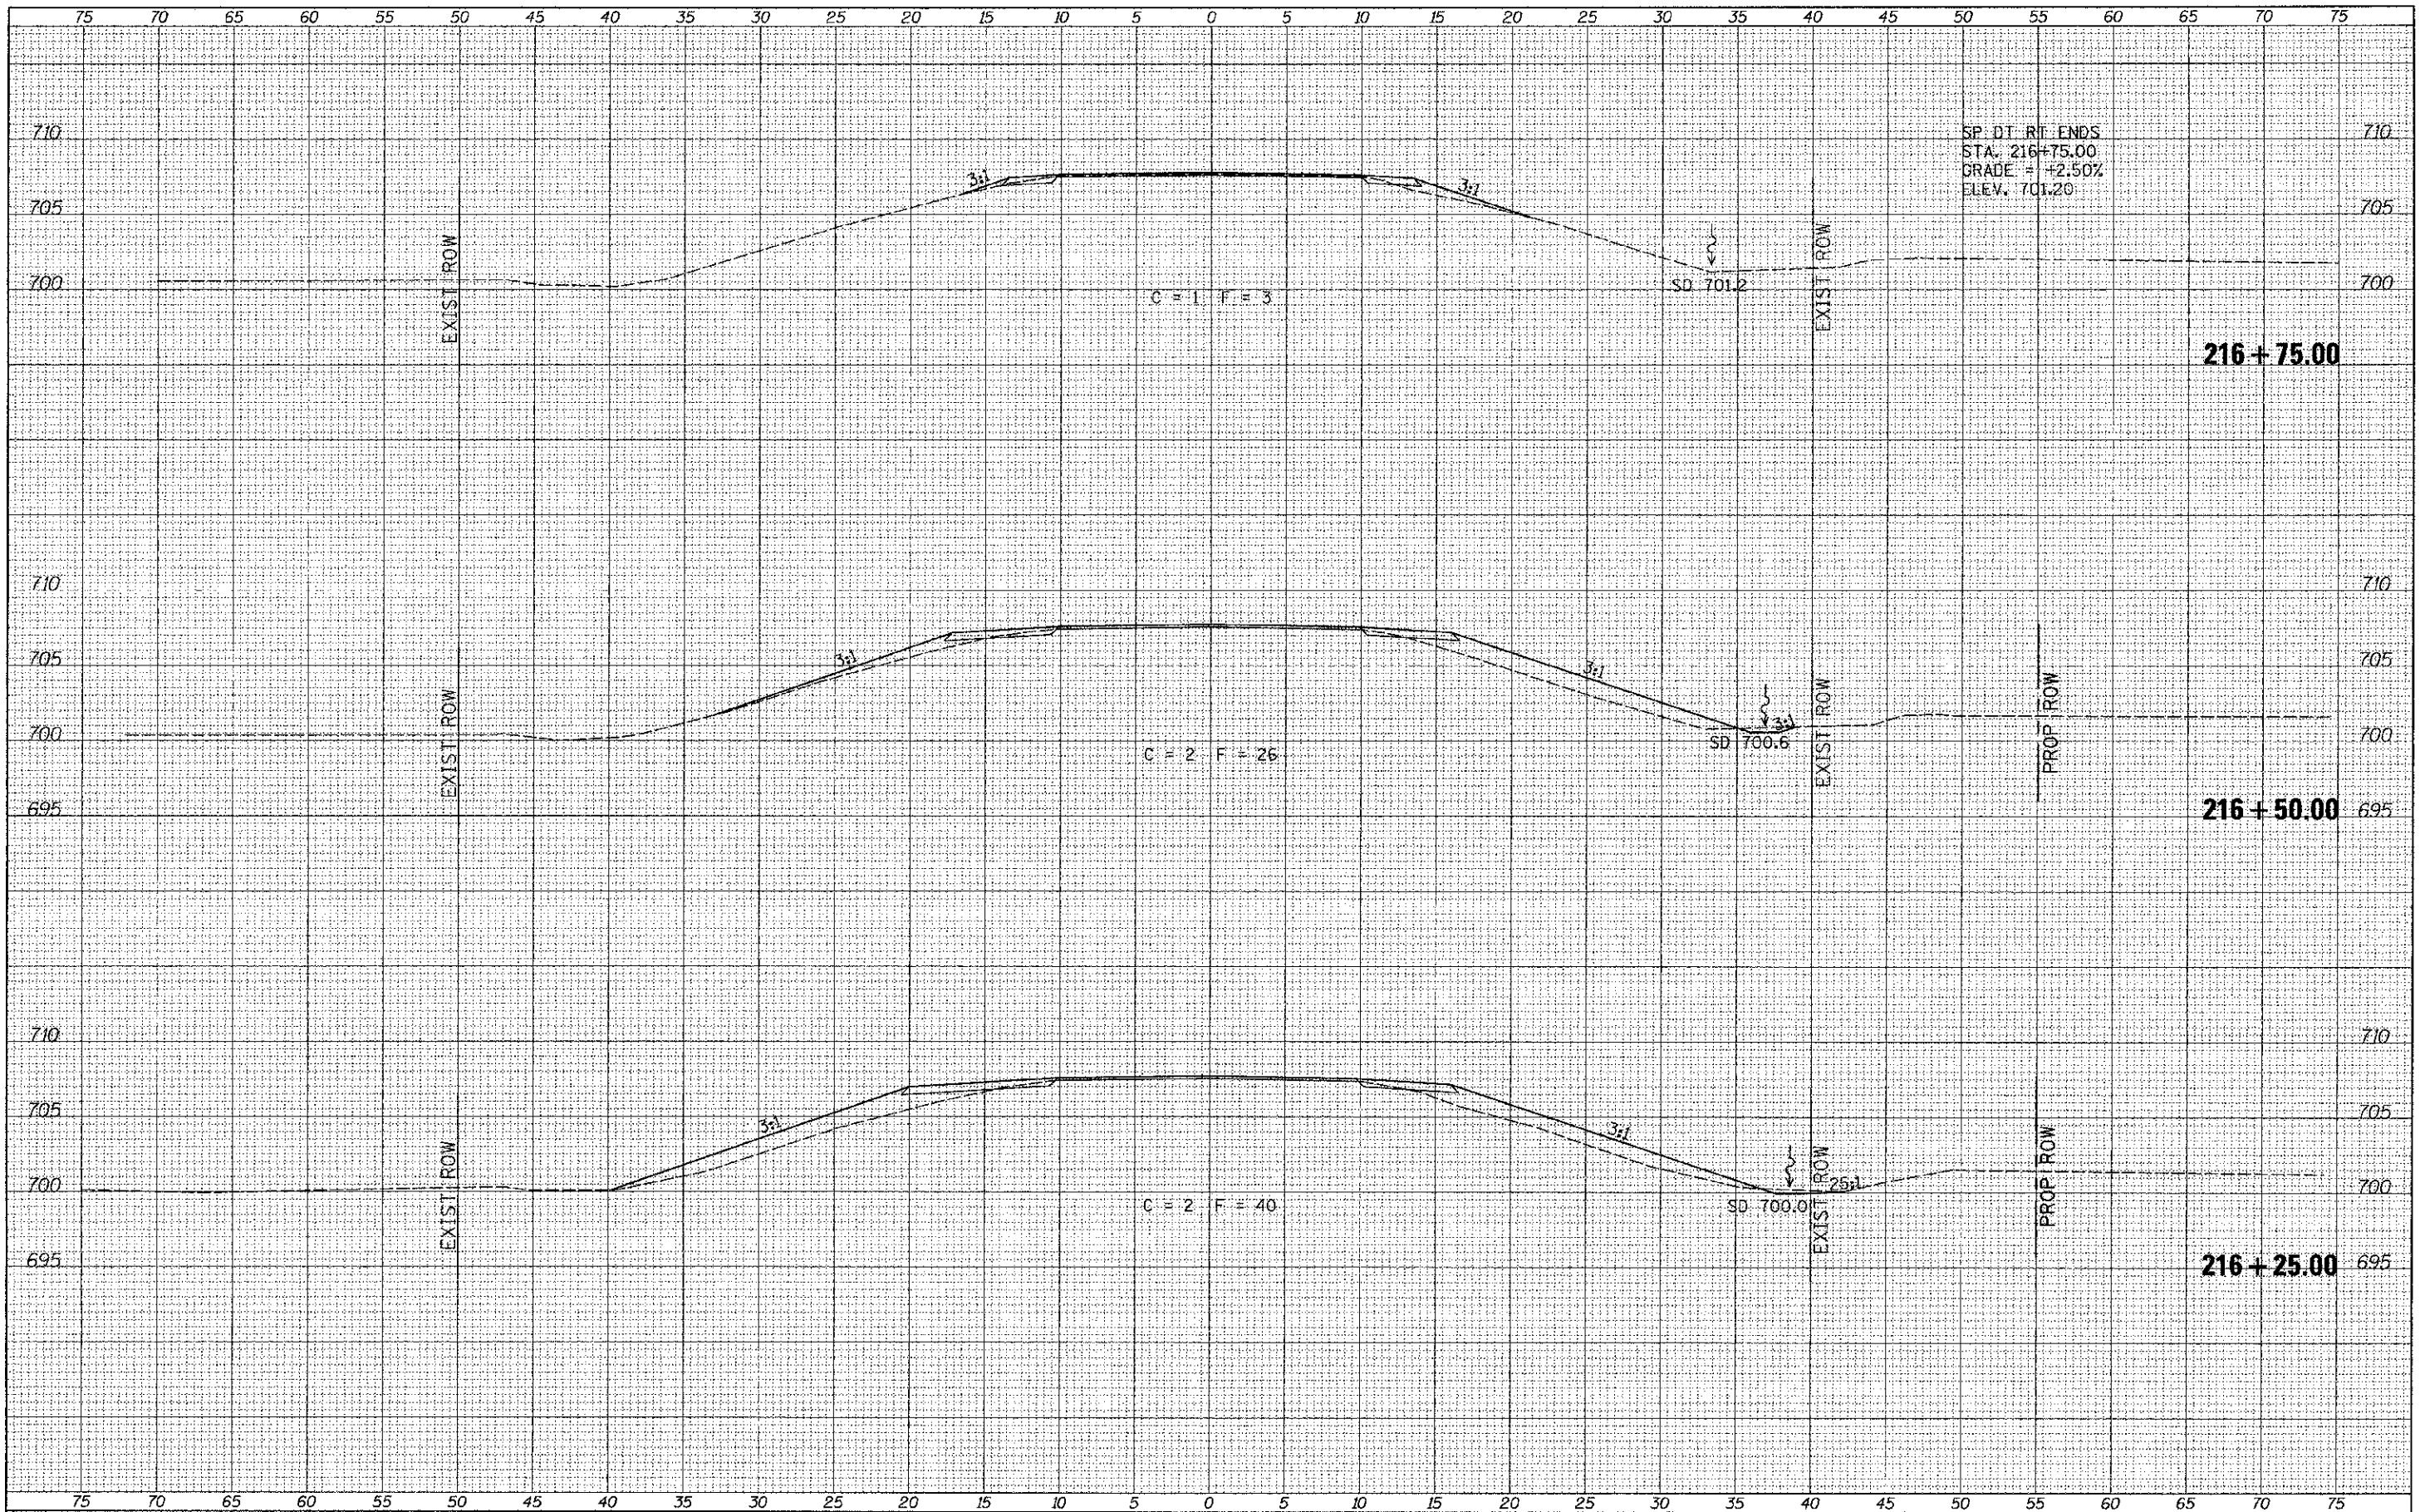

SP. DT. RT. ENDS
 STA. 216+75.00
 GRADE = +2.50%
 ELEV. 701.20

216+75.00

216+50.00

216+25.00

| | | | | | | | | | | |
|---|------------------------|------------|--------------------------------|--|--|--------------------|---------------------------|--------------------|--------------------|-----------------|
| FILE NAME = V:\Bridge\2969-Iroquois\2969\kchta.dgn | USER NAME = jhutchison | DESIGNED - | REVISED - | IROQUOIS COUNTY COUNTY HIGHWAY 9 OVER LOUIS CREEK TRIBUTARY | CROSS SECTIONS SCALE: 1"=5' SHEET NO. 5 OF 6 SHEETS STA. 216+25.00 TO STA. 216+75.00 | F.A.S. RTE. 334 | SECTION 08-00130-02-BR | COUNTY IROQUOIS | TOTAL SHEETS 27 | SHEET NO. 26 |
| PLOT SCALE = 5.0000' / IN. | CHECKED - | REVISED - | CONTRACT NO. 87524 | | | | | | | |
| PLOT DATE = 6/1/2012 | DATE - | REVISED - | FED. ROAD DIST. NO. 7 ILLINOIS | | | | | | | |
| | | | FED. AID PROJECT BR5-0334(113) | | | | | | | |