

DETOUR LEGEND:

- FLASHING LIGHT
- TYPE III BARRICADE
- SIGN ON POST
- DETOUR
- CONSTRUCTION WORK ZONE



| | | |
|--------|-------|-------|
| 1 | 2 | 3 |
| 4 | 5 | 6 |
| 7 | 8 | 9 |
| 10 | | |

M3-4 36" X 18"
W17-1101 24"x12"
M4-9L 30"x24"

M4-8a 24"x18"
M3-2 36" X 18"
W17-1101 24"x12"

M4-8 24" X 12"
M3-2 36" X 18"
W17-1101 24"x12"

M3-2 36" X 18"
W17-1101 24"x12"
M4-9R 30"x24"

M4-8 24" X 12"
M3-4 36" X 18"
W17-1101 24"x12"

W20-2 48"x48"


R11-4 60"x30"

R11-4 60"x30"

R11-2 48"x30"

NOTE:

1. PRIOR TO INSTALLING POST MOUNTED SIGNS, THE CONTRACTOR SHALL CONTACT J.U.L.I.E.
- THE CONTRACTOR SHALL SUPPLY ALL SIGNAGE.
2. ANY COUNTY SIGN THAT IS COVERED OR CHANGED SHALL BE DONE IN A MANNER WHICH DOES NOT DAMAGE ANY SIGNS OR POSTS. ANY SIGN OR POST WHICH THE ENGINEER DETERMINES HAS BEEN DAMAGED BY THE CONTRACTOR SHALL BE REPAIRED OR REPLACED AT THE CONTRACTOR'S OWN EXPENSE.
3. SEE HIGHWAY STANDARD 701901 AND DISTRICT DETAIL FOR ADDITIONAL INFORMATION.
4. DETOUR AHEAD SIGNS SHALL BE PLACED 200' AHEAD OF 5. THE DETOUR DIRECTION INDICATOR SIGNS.

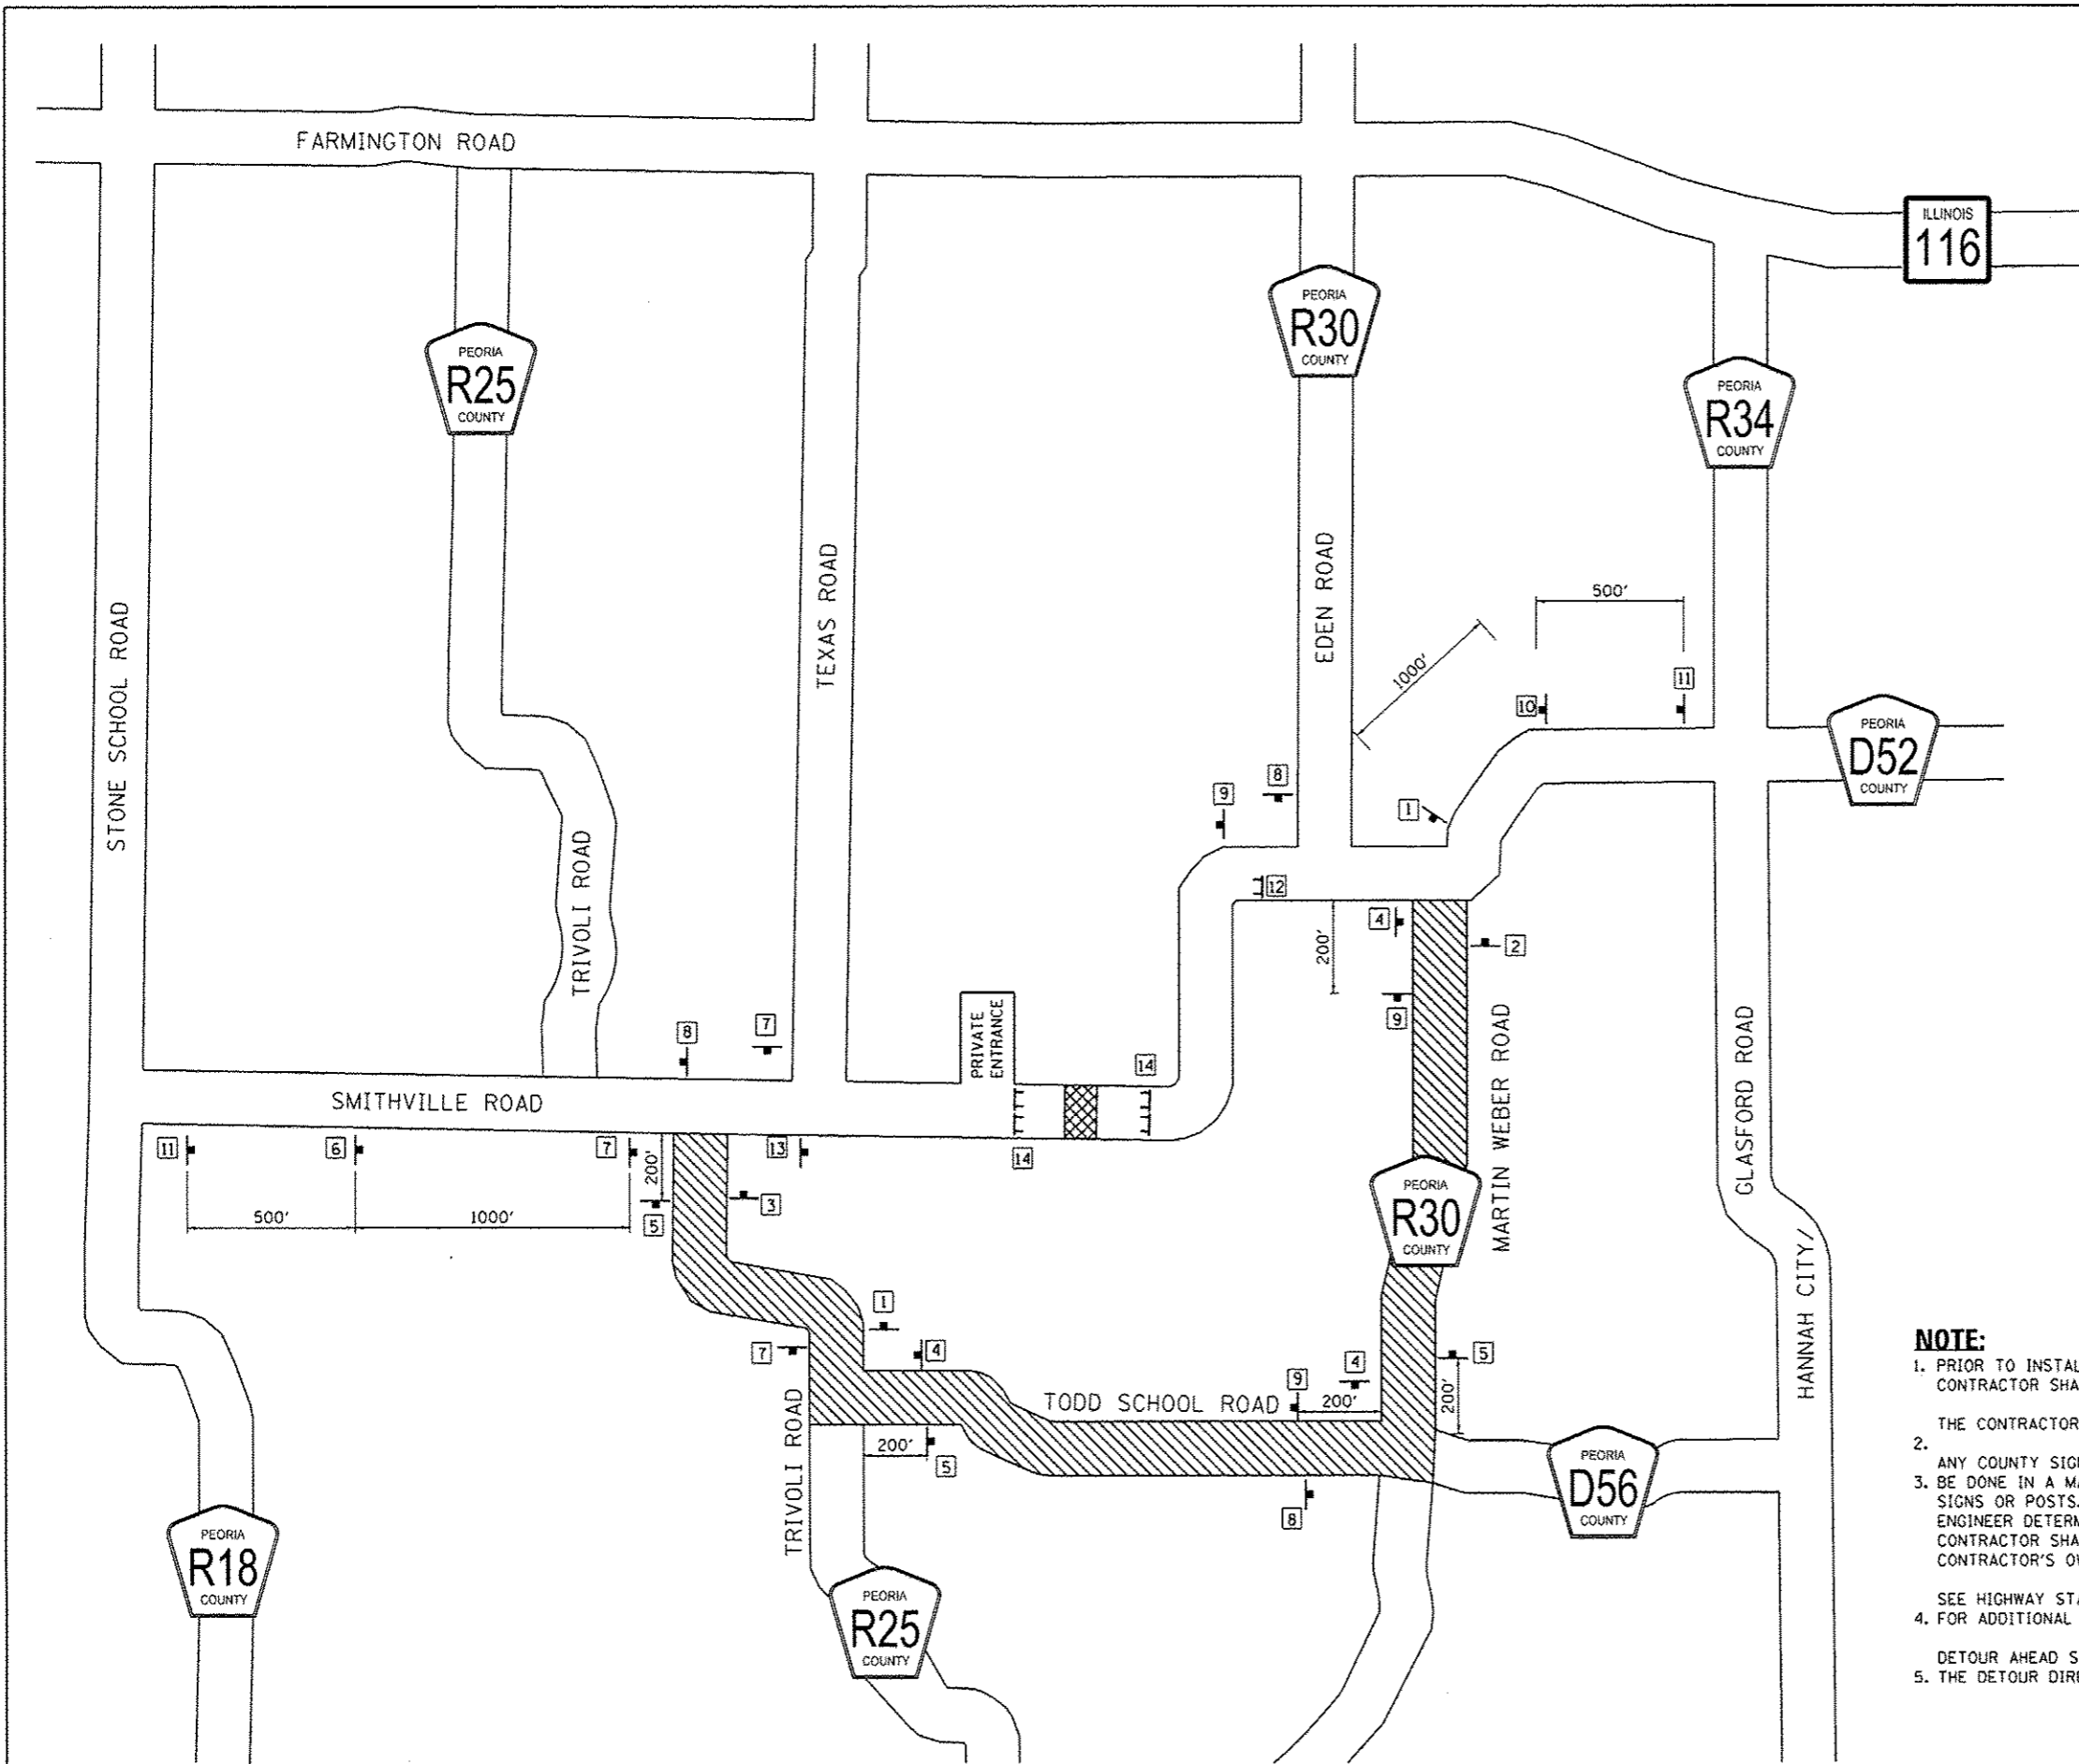

| | | | | | | | | | | | |
|---------------------------|-------------------|-----------|---|--|----------------|--------|--------------------|---------|--------|--------------|-----------|
| FILE NAME : #FILES* | DESIGNED - AJP | REVISED - | PEORIA COUNTY HIGHWAY DEPARTMENT | DETOUR PLAN | | | F.A.S. RTE. | SECTION | COUNTY | TOTAL SHEETS | SHEET NO. |
| USER NAME : IEI | DRAWN - AJP | REVISED - | | 1381 | 10-00005-03-BR | PEORIA | 55 | 16 | | | |
| PLOT SCALE : 2.0000' / 1" | CHECKED - BAR | REVISED - | | SCALE : N/A SHEET NO. 1 OF 1 SHEETS STA. N/A | | | CONTRACT NO. 89464 | | | | |
| PLOT DATE : 10/20/2012 | DATE - 11/02/2012 | REVISED - | | ILLINOIS FED. AID PROJECT | | | | | | | |