


DATE	
BT	
NO.	
AREAS CHECKED	
AREAS	
TEMPLATE	
PLOTTED	
EXPANDED	
FINAL SURVEY	
NOTE BOOK	

INFRASTRUCTURE
ENGINEERING

DATE	
BT	
NO.	
AREAS CHECKED	
AREAS	
TEMPLATE	
PLOTTED	
EXPANDED	
ORIGINAL SURVEY	
NOTE BOOK	

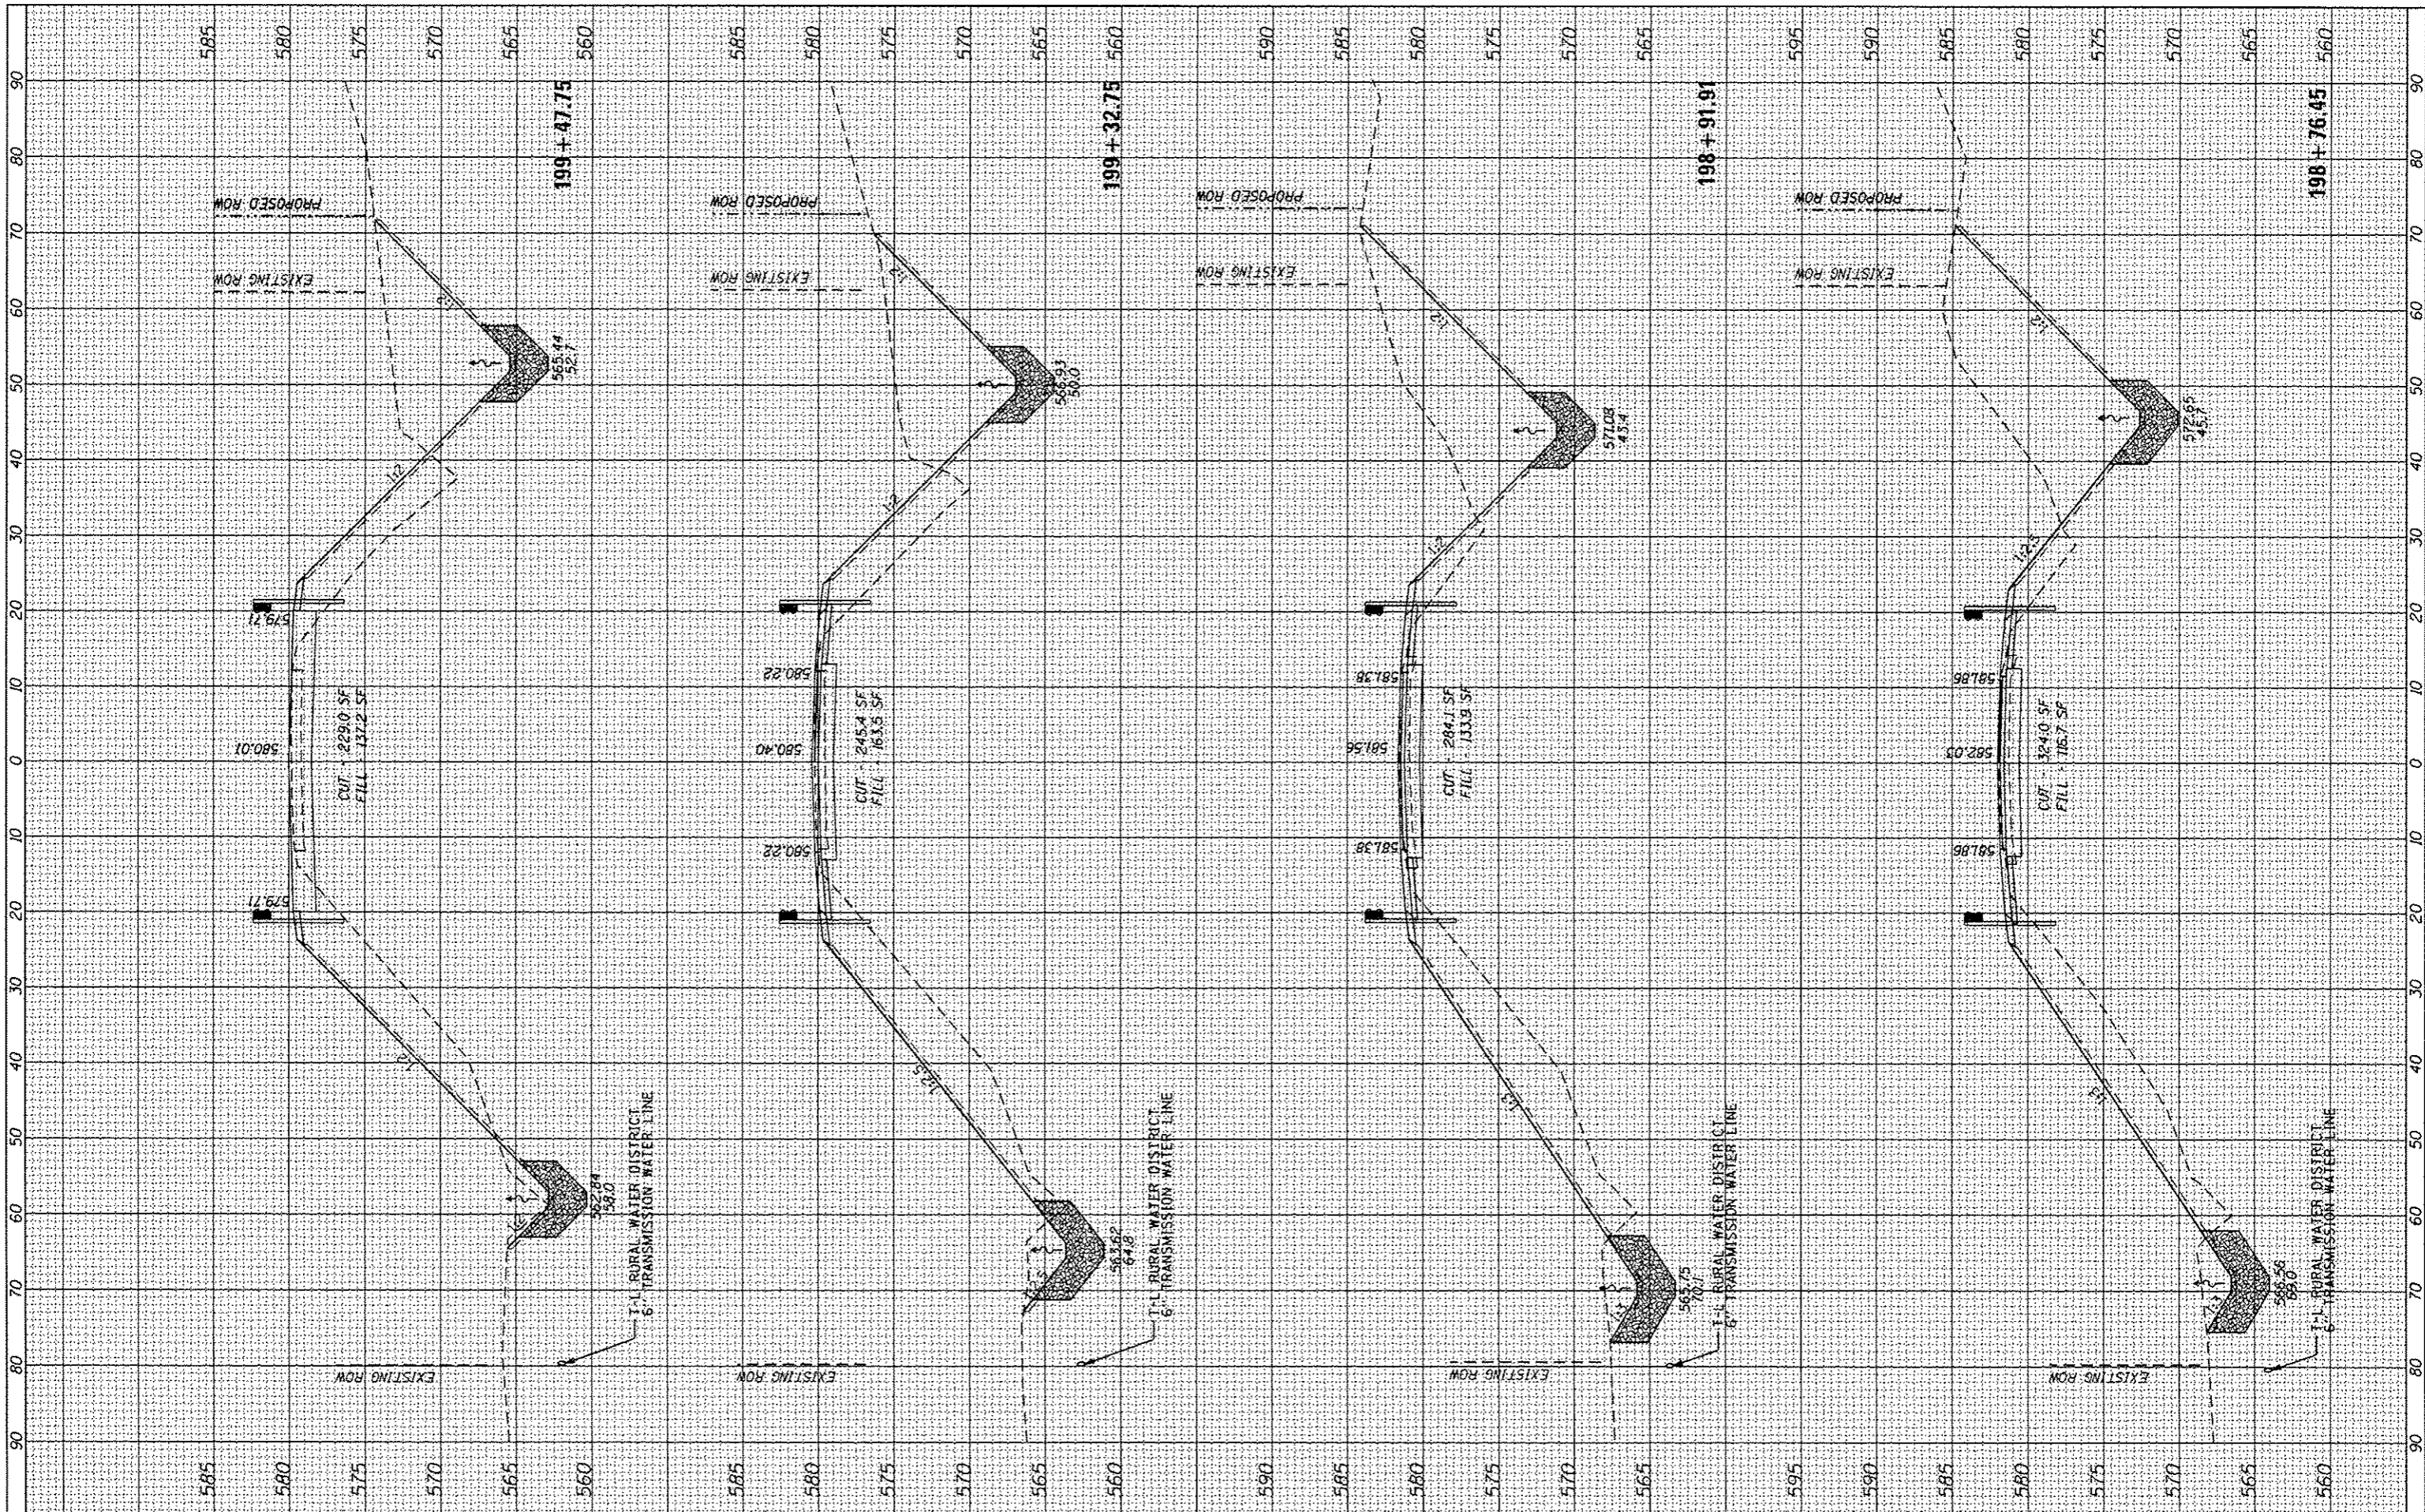

FILE NAME :	USER NAME = IEI
#FILE#	DESIGNED - AJP
Default	DRAWN - AJP
	CHECKED - BAR
	DATE - 11/02/2012
	REVISIONS
	REVISED -
	REVISED -
	REVISED -
	REVISED -

DESIGNED - AJP	REVISIONS
DRAWN - AJP	REVISED -
CHECKED - BAR	REVISED -
DATE - 11/02/2012	REVISED -

DESIGNED - AJP	REVISIONS
DRAWN - AJP	REVISED -
CHECKED - BAR	REVISED -
DATE - 11/02/2012	REVISED -

PEORIA COUNTY
HIGHWAY DEPARTMENT

CROSS SECTIONS
SCALE: 10H : 5V SHEET 3 OF 6 SHEETS STA. 198+76.45 TO STA. 199+47.75

F.A.S. RTE.	SECTION	COUNTY	TOTAL SHEETS	SHEET NO.
1381	10-00005-03-BR	PEORIA	55	43
			CONTRACT NO. 89464	
ILLINOIS FED. AID PROJECT				