


FINN	DATE
SURVEY	
NOTED	
PLANNED	
DESIGNED	
CHECKED	
BY	



ORIGINAL	DATE
SURVEY	
NOTED	
PLANNED	
DESIGNED	
CHECKED	
BY	

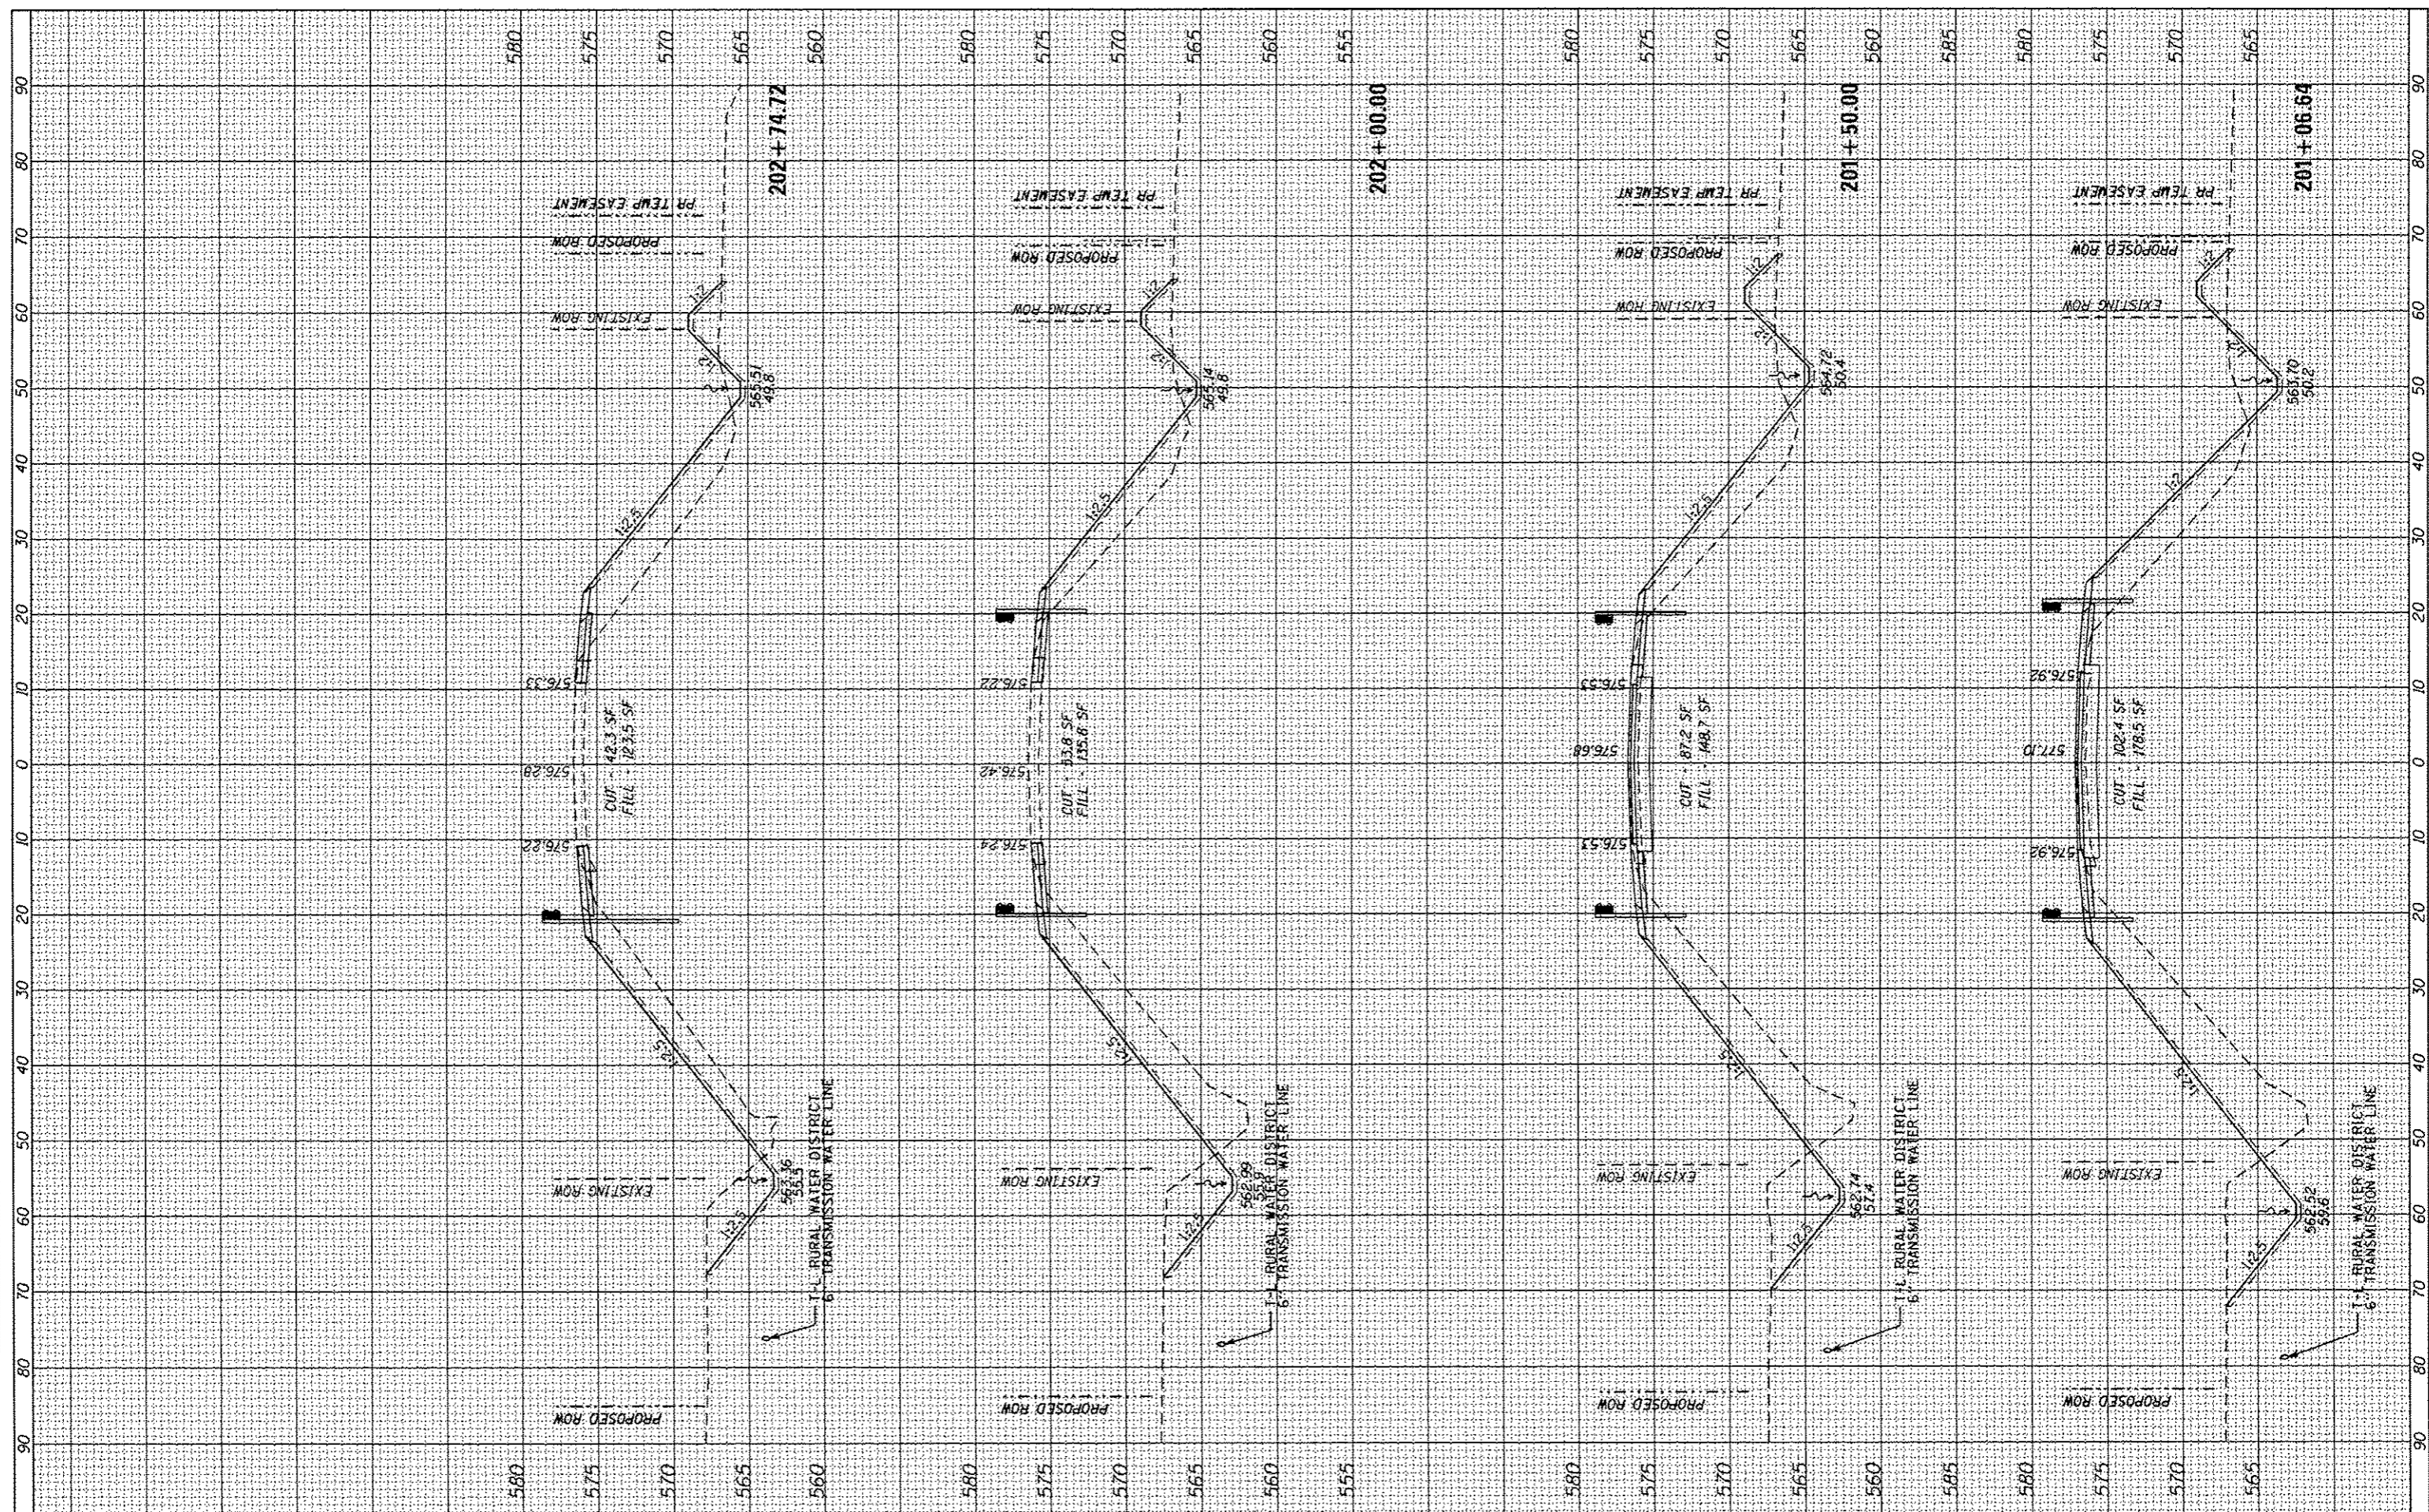

FILE NAME =	USER NAME = IEI
#FILE#	DESIGNED - AJP
Default	DRAWN - AJP
	CHECKED - BAR
	DATE - 11/02/2012
	REVISIONS
	REVISIONS
	REVISIONS
	REVISIONS

PLOT SCALE = 28.0000' / in.
PLOT DATE = 10/28/2012

DESIGNED - AJP	REVISIONS
DRAWN - AJP	REVISIONS
CHECKED - BAR	REVISIONS
DATE - 11/02/2012	REVISIONS

**PEORIA COUNTY  
HIGHWAY DEPARTMENT**

**CROSS SECTIONS**

SCALE: 10H : 5V SHEET 5 OF 6 SHEETS STA. 201+06.64 TO STA. 202+74.72

F.A.S. RTE. 1381	SECTION 10-00005-03-BR	COUNTY PEORIA	TOTAL SHEETS 55	SHEET NO. 45
CONTRACT NO. B9464			ILLINOIS FED. AID PROJECT	