

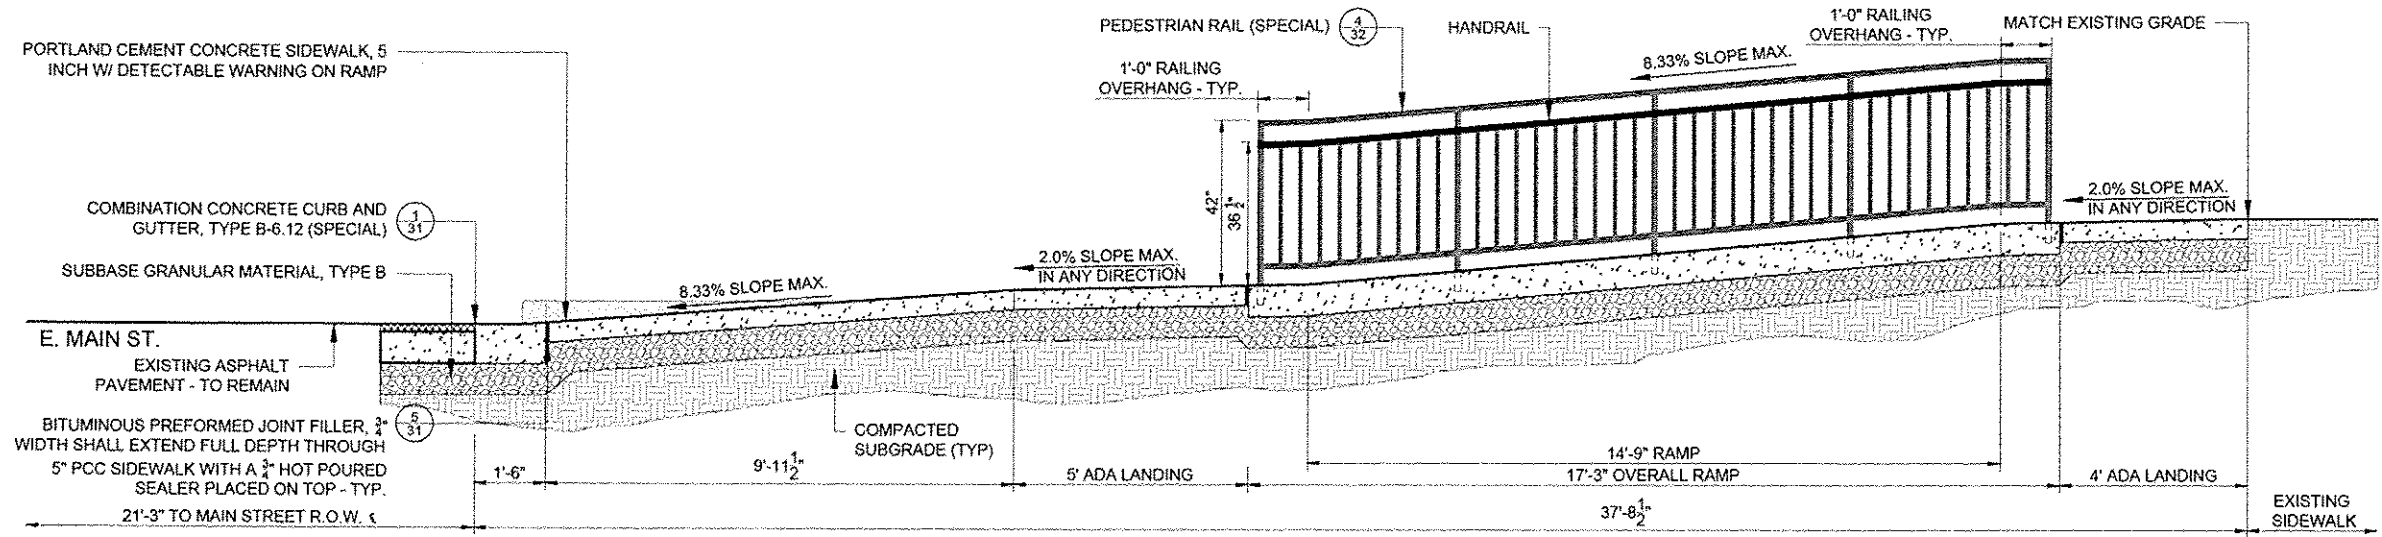


**LEGEND AND ABBREVIATIONS:**

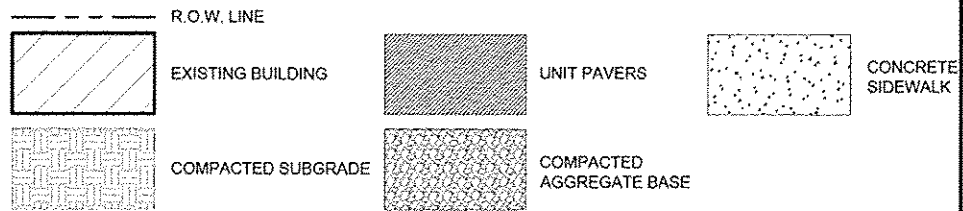

**13** SIDEWALK INTERSECTION DETAIL  
SCALE: 1/2" = 1'-0"

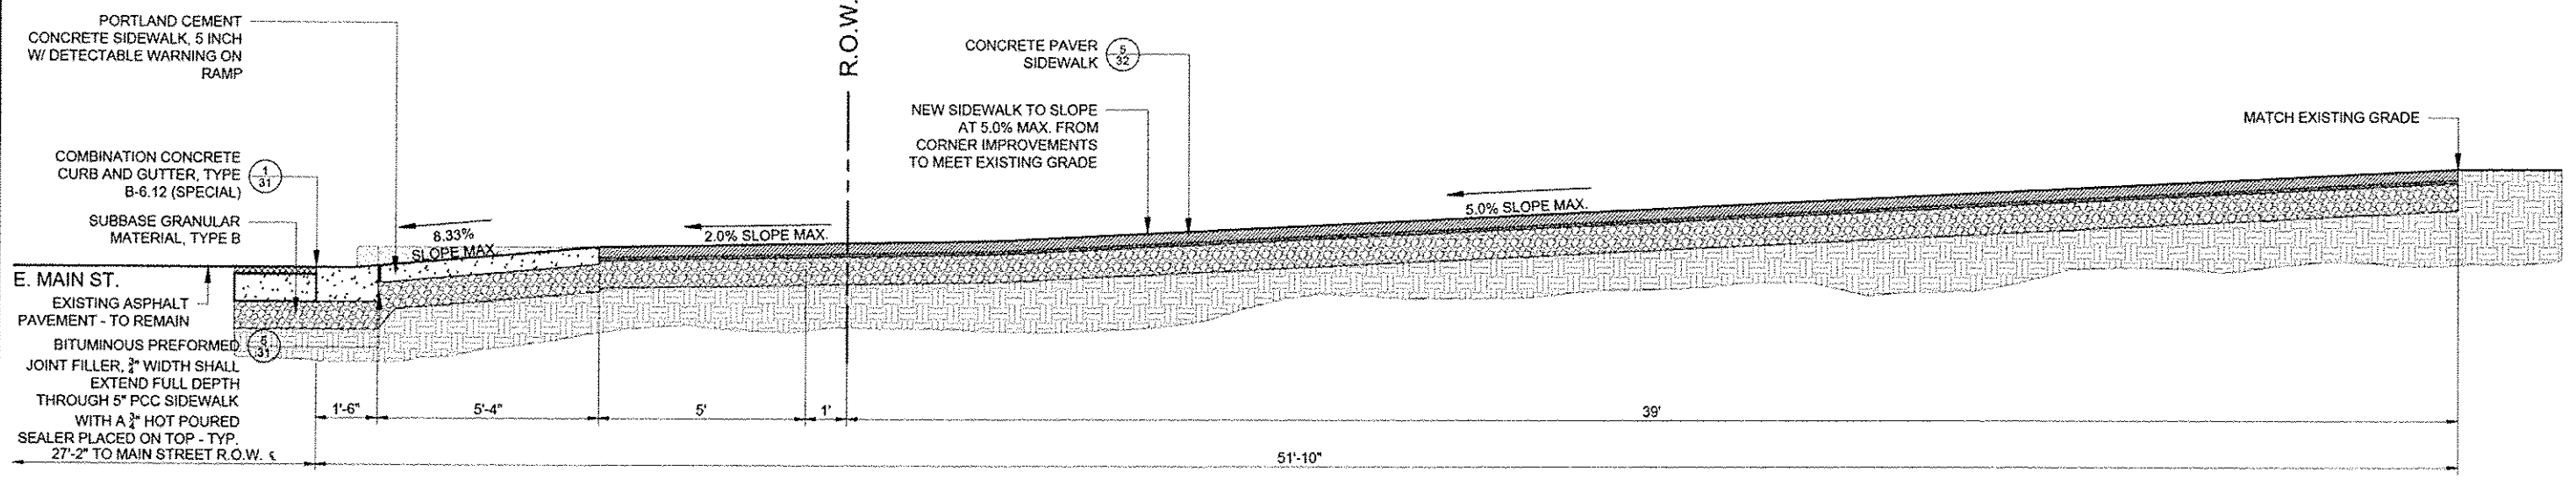

**14** SIDEWALK INTERSECTION DETAIL  
SCALE: 1/2" = 1'-0"

FILE NAME =	DESIGNED WS	REVISED -	 226 W. OHIO ST., FOURTH FL. CHICAGO, IL 60654 (312)467-0123	<b>CITY OF ELMWOOD</b>	<b>PROPOSED TYPICAL ROADWAY SECTIONS</b> <b>ELMWOOD STREETSCAPE</b>		F.A. RTE.	SECTION	COUNTY	TOTAL SHEETS	SHEET NO.	
USER NAME =	DRAWN TL	REVISED -			SCALE: VARIES	STA.	TO STA.	10-00002-00-LS	PEORIA	34	12	
PLOT DATE =	CHECKED DA	REVISED -										
	DATE 10/29/2012	REVISED -										
ILLINOIS FED. AID PROJECT CONTRACT NO. 89604												