
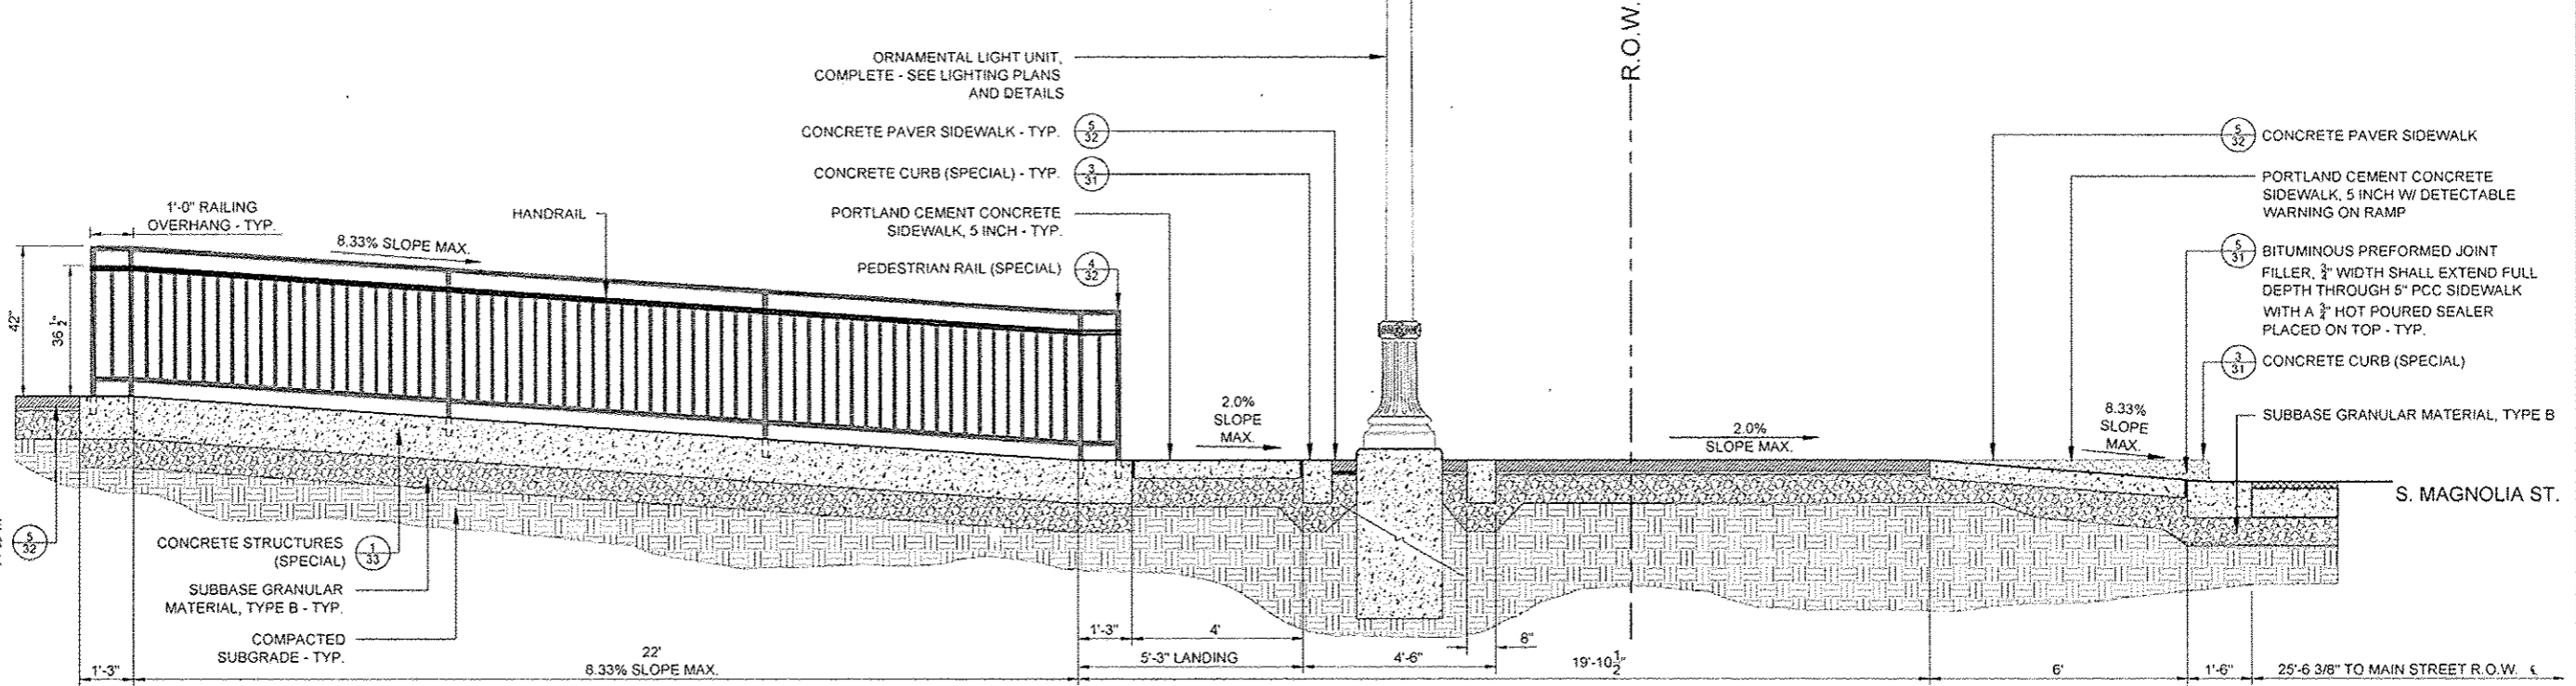
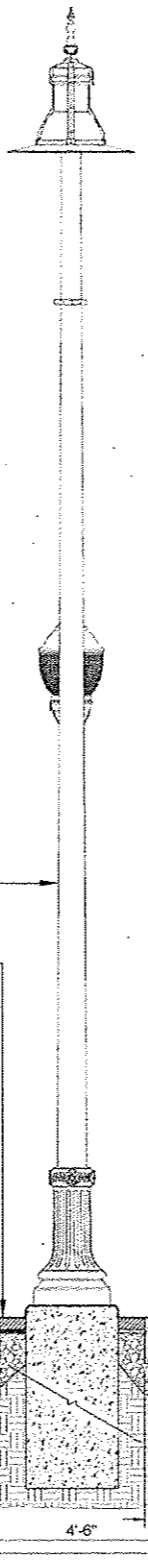


15 SIDEWALK RETAINING WALL DETAIL
SCALE: 1/2" = 1'-0"

LEGEND AND ABBREVIATIONS:

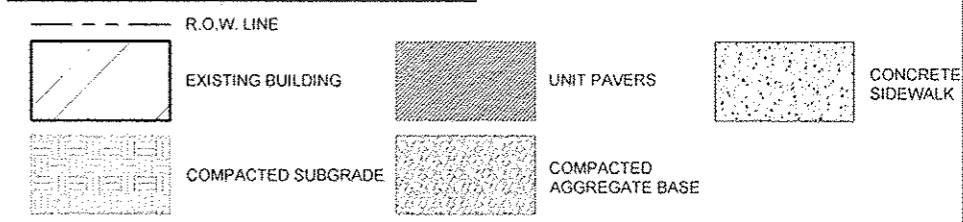

16 ADA RAMP DETAIL
SCALE: 1/2" = 1'-0"

FILE NAME	DESIGNED WS	REVISED -
DRAWN TL	REVISOR	REVISOR
CHECKED DA	REVISOR	REVISOR
DATE 10/29/2012	REVISOR	REVISOR



CITY OF ELMWOOD

**PROPOSED TYPICAL ROADWAY SECTIONS
ELMWOOD STREETScape**

SCALE: VARIES STA. TO STA.

F.A. RTE.	SECTION	COUNTY	TOTAL SHEETS	SHEET NO.
	10-0002-00-LS	PEORIA	34	13
CONTRACT NO. 89604				
ILLINOIS FED. AID PROJECT				