
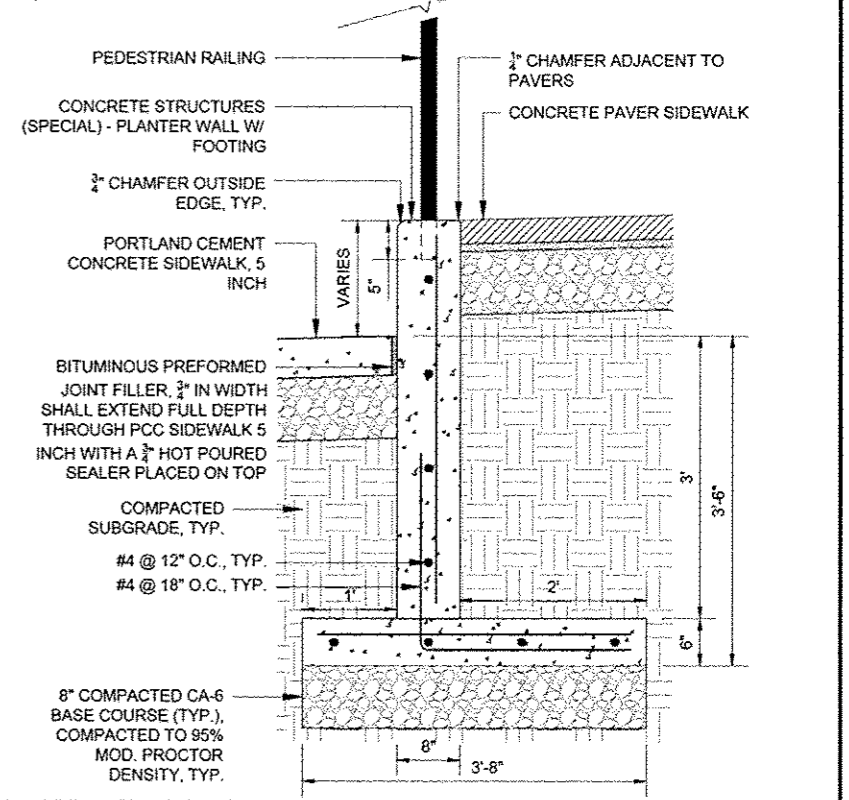
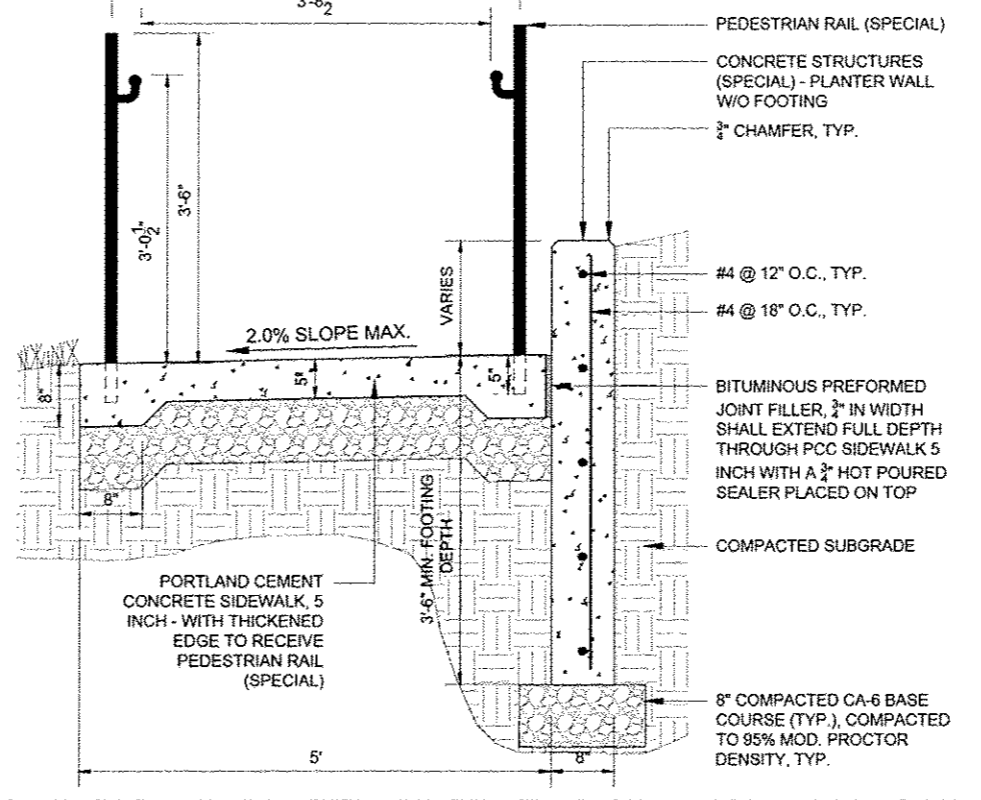


1 CONCRETE STRUCTURES (SPECIAL)
SCALE: 1" = 1'-0"

THICKENED SIDEWALK AND RETAINING WALL
SCALE: 1/2" = 1'-0"

RETAINING WALL WITH PEDESTRIAN RAILING
SCALE: 1/2" = 1'-0"

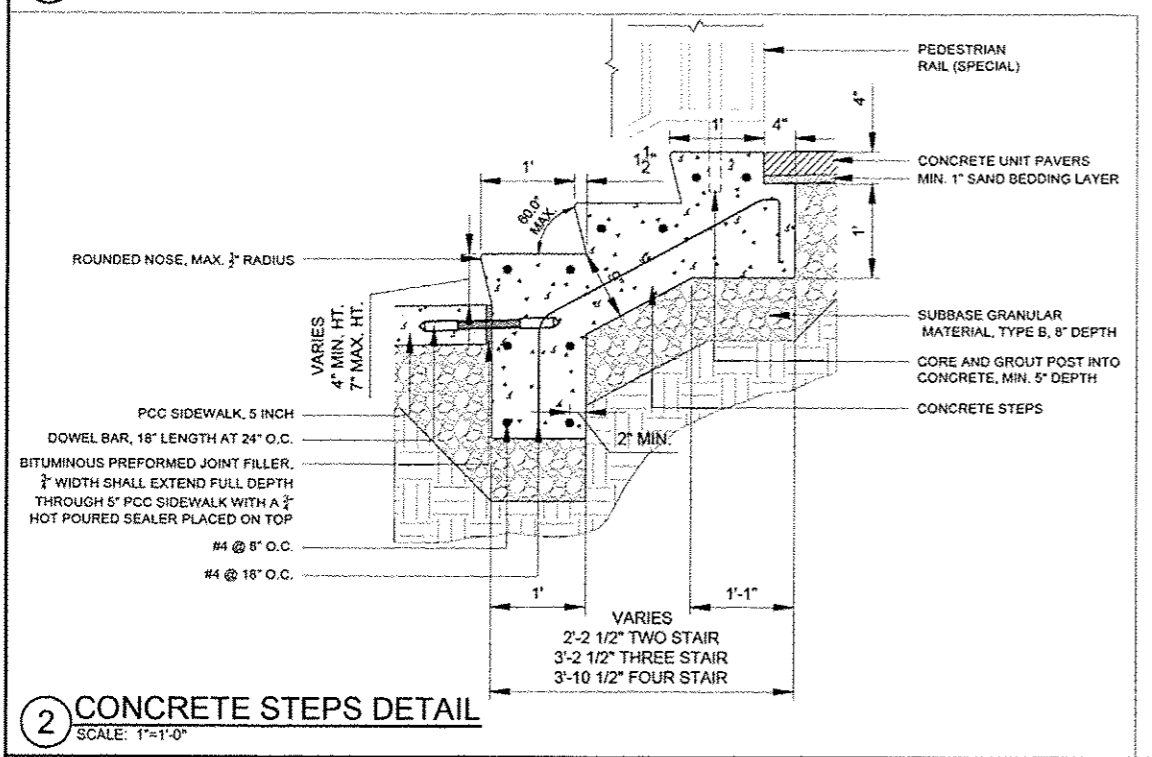

FILE NAME	DESIGNED WS	REVISED -	 220 N. OHIO ST., FOURTH FL. CHICAGO, IL 60654 (312)467-0123	CITY OF ELMWOOD PROJECT SPECIFIC DETAILS ELMWOOD STREETScape	F.A. RITE.	SECTION	COUNTY	TOTAL SHEETS	SHEET NO.
USER NAME	DRAWN TL/BD	REVISED -			10-0002-00-1.5	PEORIA	34	33	
DATE	CHECKED DA	REVISED -			CONTRACT NO. 89604				
DATE	DATE 10/29/2012	REVISED -			ILLINOIS FED. AID PROJECT				