


SECTION 28, T. 14 N., R. 11 W., 2nd P.M.

ROUTE	SECTION	COUNTY	TOTAL SHEETS	SHEET NO.
FAS 684 (CH 2)	10-00103-02-R5	EDGAR	41	13
EDGAR COUNTY, ILLINOIS		FED. AID PROJECT		

CONTRACT NO. 91471

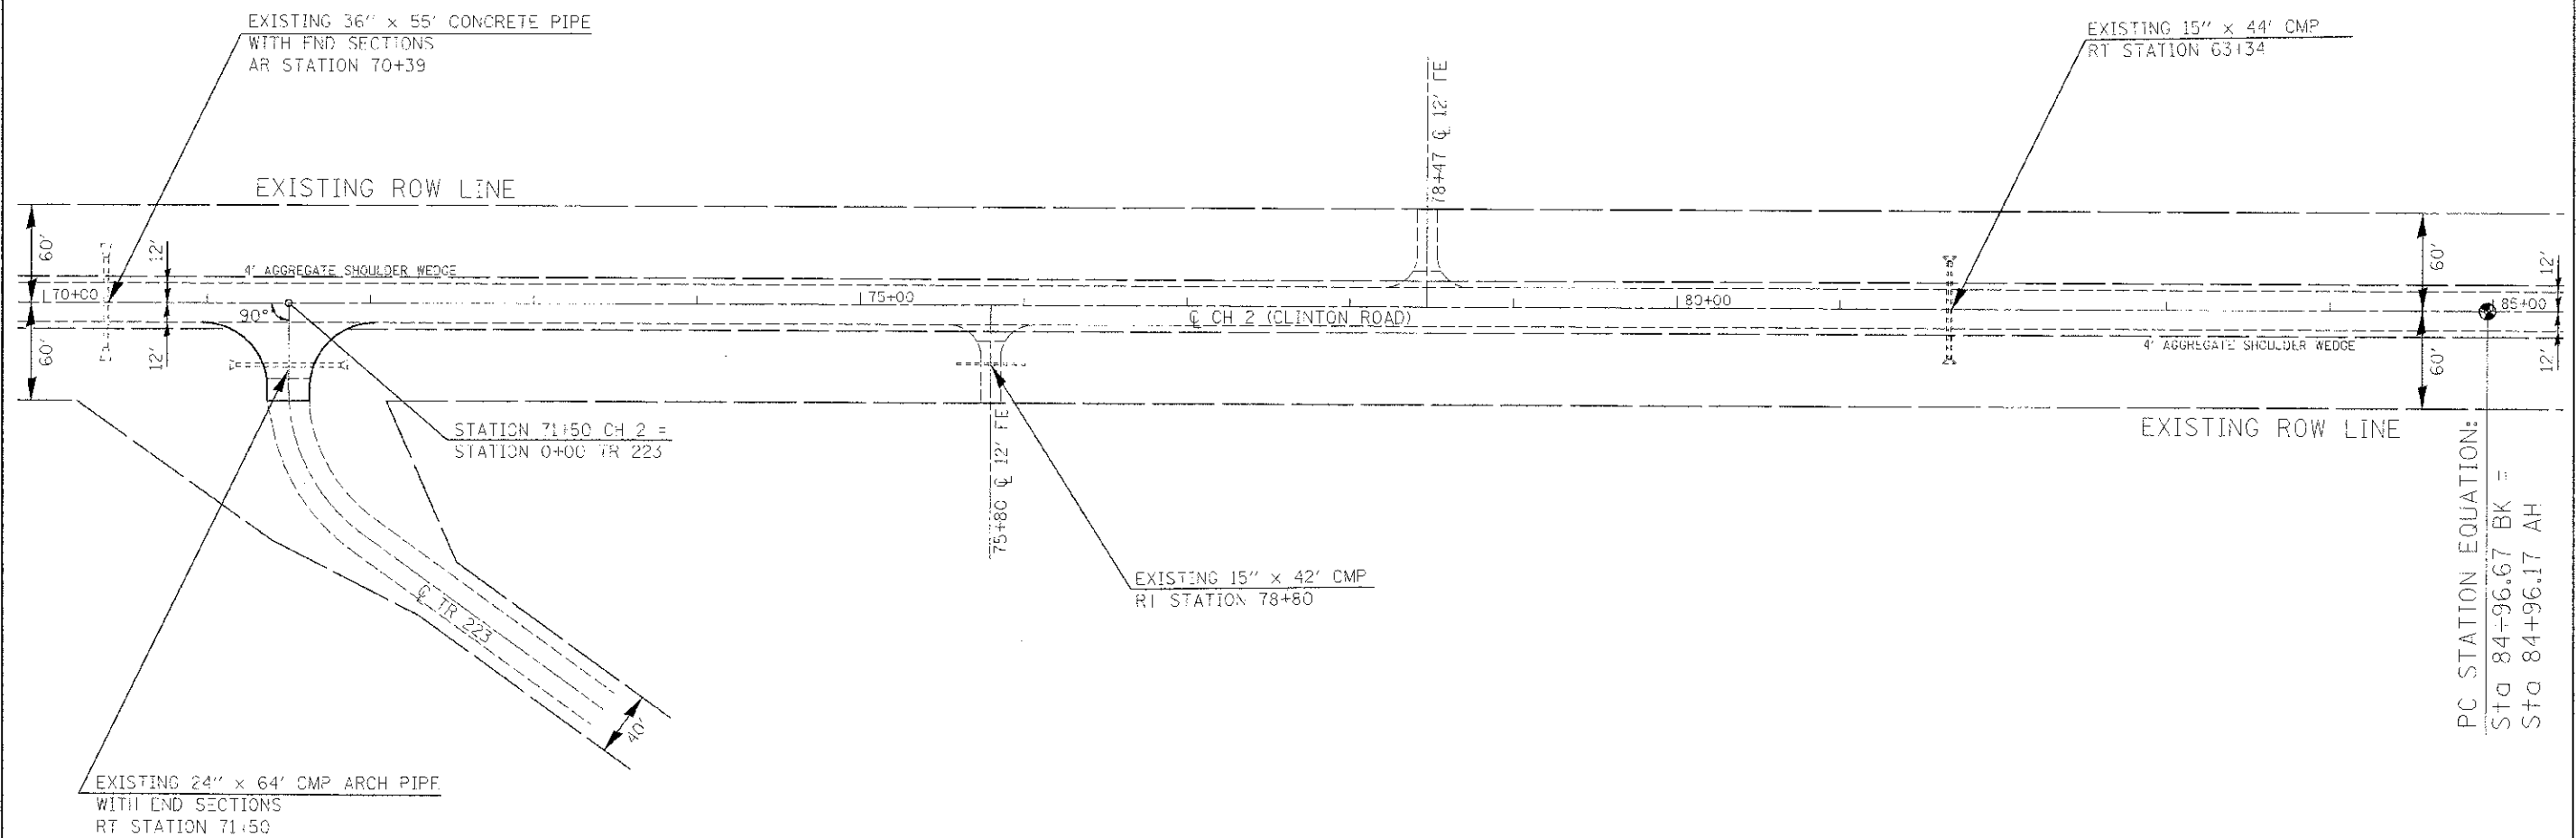

PC STATION EQUATION:  
 Sta 84+96.67 BK =  
 Sta 84+96.17 AH