


SECTION 24, T. 14 N., R. 11 W., 2nd P.M.

ROUTE	SECTION	COUNTY	TOTAL SHEETS	SHEET NO.
FAS 684 (CH 2)	10-00103-02-RS	EDGAR	41	27
EDGAR COUNTY, ILLINOIS		FED. AID PROJECT		

CONTRACT NO. 91471

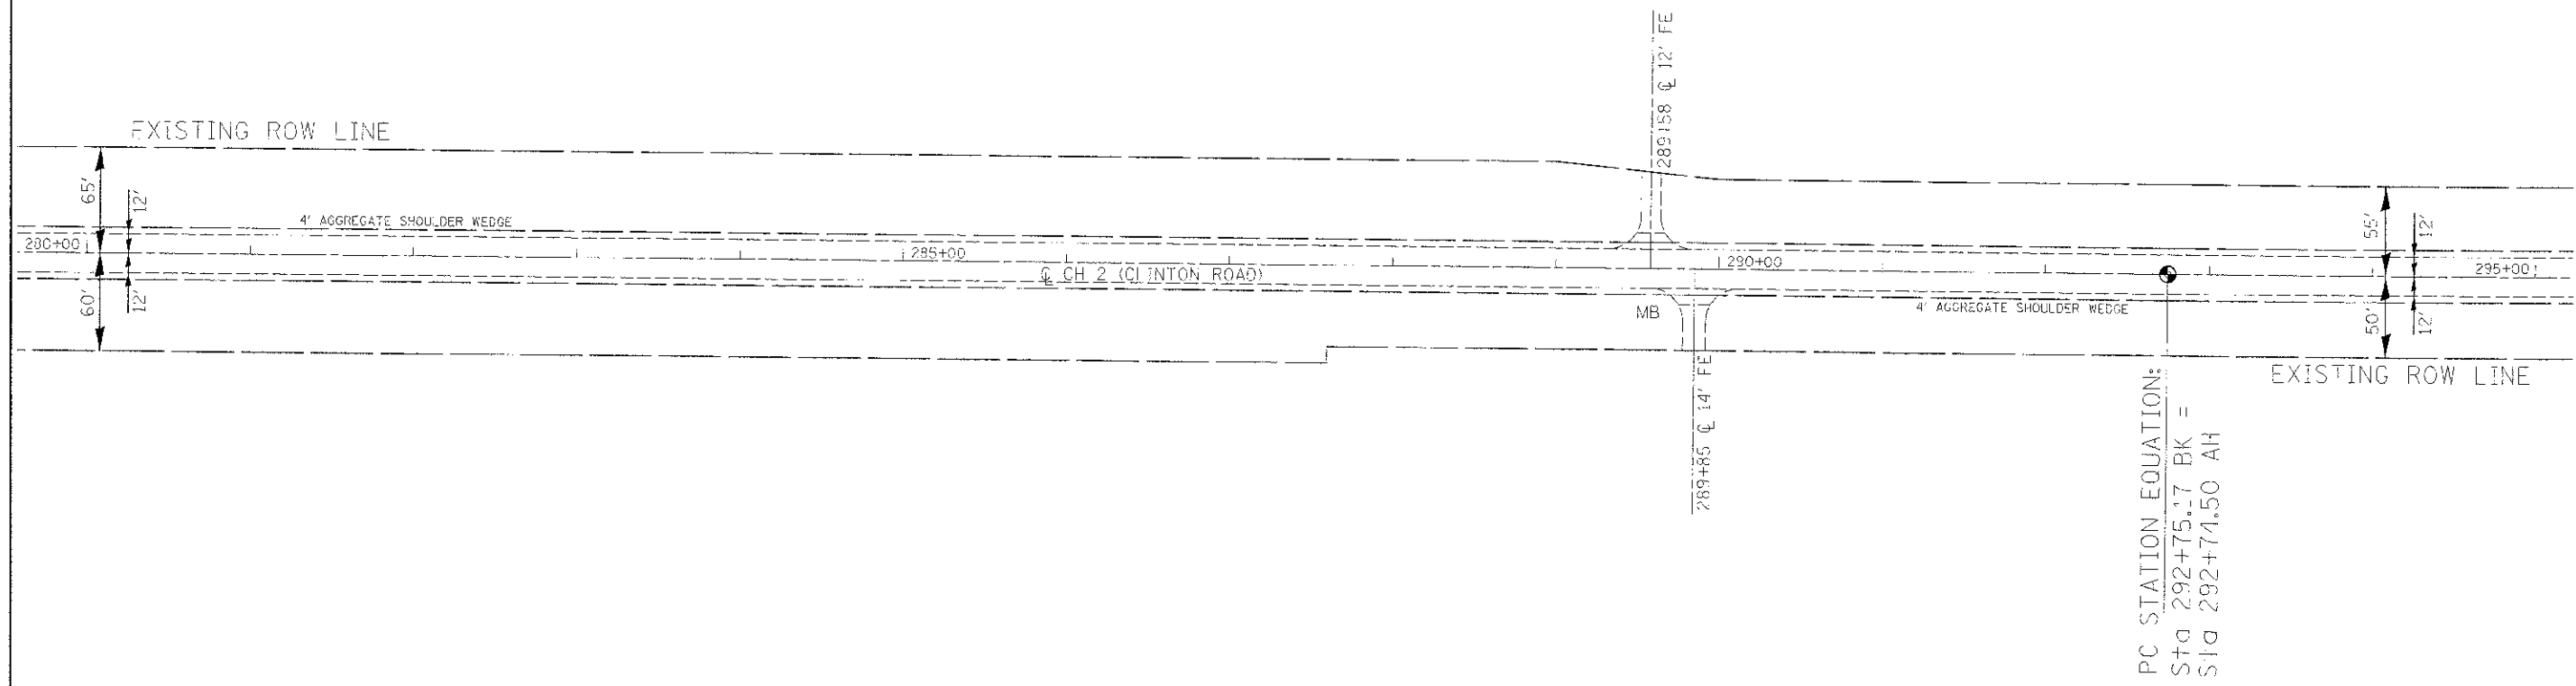

PC STATION EQUATION:  
 Sta 292+75.17 BK =  
 Sta 292+71.50 AH

SCALE: 1" = 50'



SECTION 24, T. 14 N., R. 11 W., 2nd P.M.