


| | |
|---------------|--|
| DATE | |
| BY | |
| SURVEYED | |
| PLOTTED | |
| NOTE BOOK | |
| AREAS CHECKED | |

| | |
|---------------|--|
| DATE | |
| BY | |
| SURVEYED | |
| PLOTTED | |
| NOTE BOOK | |
| AREAS CHECKED | |

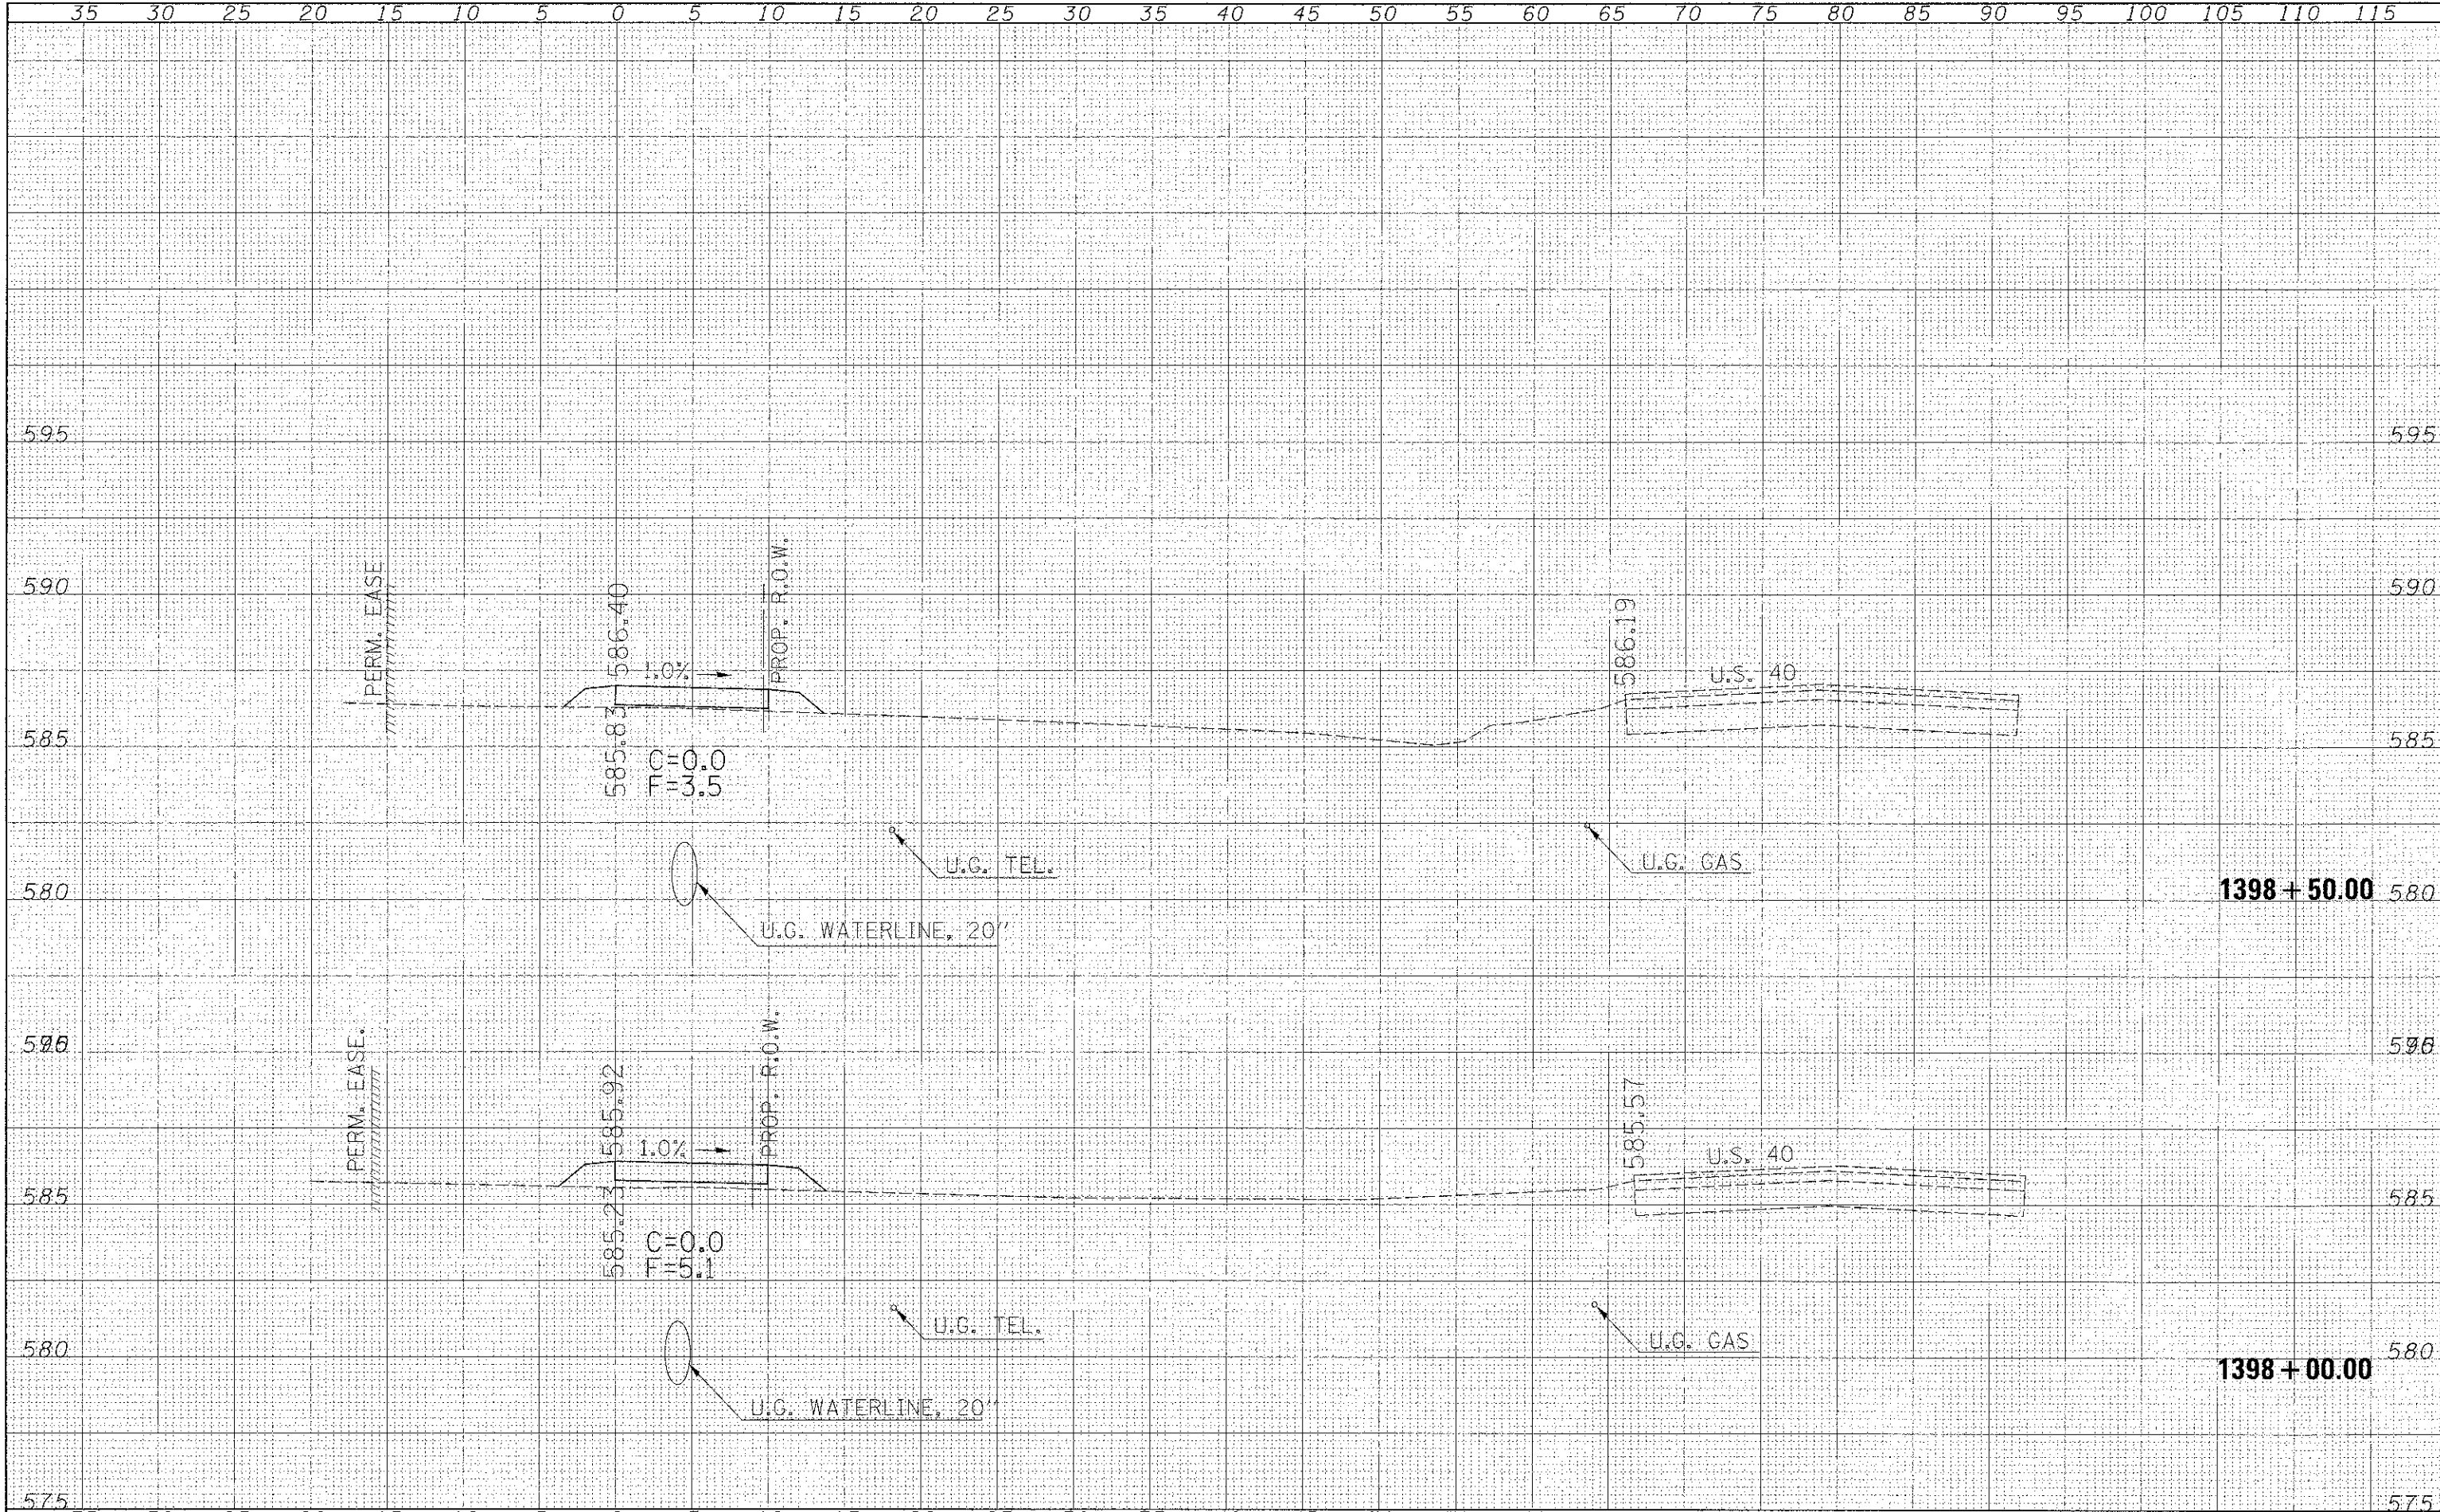

FILE NAME = c:\work\pkidot\swaterr\20269398\10795663-1\sub12.dgn
 USER NAME = swaterr
 PLOT SCALE = 5.0000' / 1" = 50.0000
 PLOT DATE = 11/19/2012

DESIGNED -
 DRAWN -
 CHECKED -
 DATE -

REVISED -
 REVISED -
 REVISED -
 REVISED -

**STATE OF ILLINOIS
 DEPARTMENT OF TRANSPORTATION**

**SIDEWALK
 CROSS SECTIONS**
 SCALE: 5 HORIZ SHEET NO. 2 OF 23 SHEETS STA. 1398+00 TO STA. 1398+50

| F.A.S. RTE. | SECTION | COUNTY | TOTAL SHEETS | SHEET NO. |
|---------------------------|----------------|-----------|--------------|--------------------|
| 2796 | 11-00126-00-BT | EFFINGHAM | 34 | 13 |
| | | | | CONTRACT NO. 95663 |
| ILLINOIS FED. AID PROJECT | | | | |