


DATE	BT
NO.	
APPROVED	
DESIGNED	
CHECKED	
DRAWN	
DATE	

DATE	BT
NO.	
APPROVED	
DESIGNED	
CHECKED	
DRAWN	
DATE	

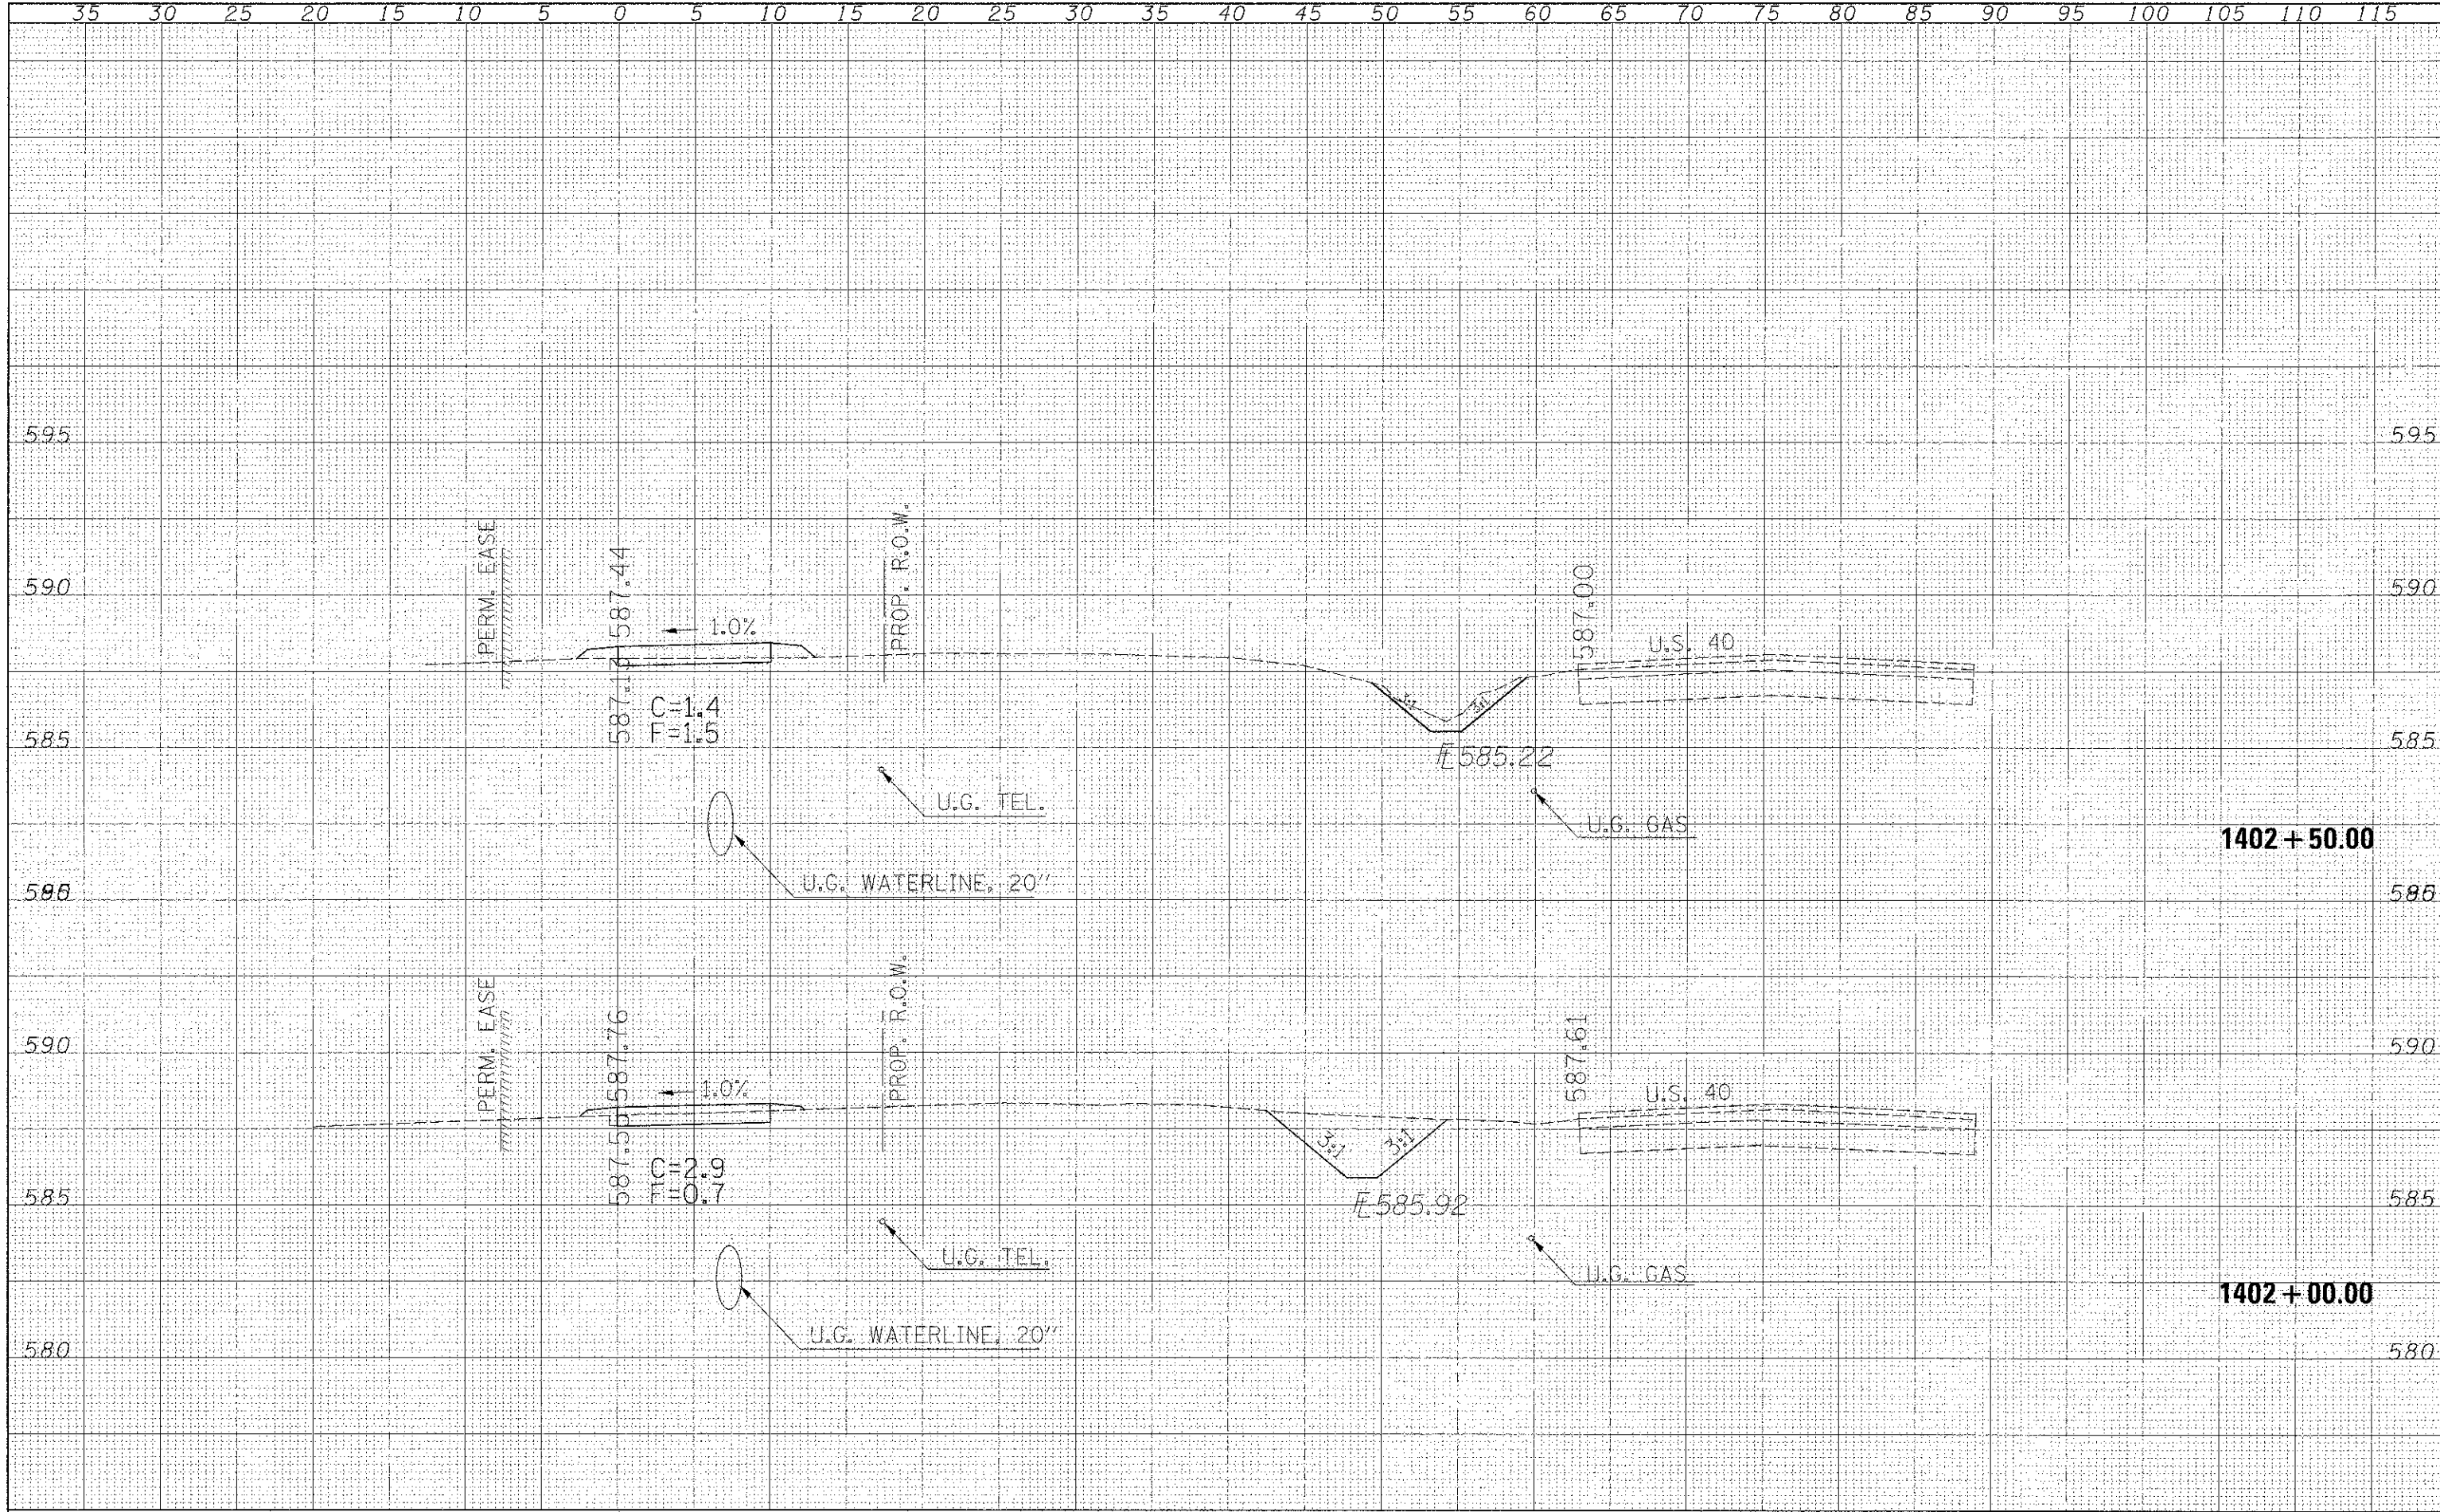

FILE NAME = c:\pwwork\pwwork\swar\trk\d0269398\0795663-sh...
 USER NAME = swar\trk
 PLOT SCALE = 5.0000' / 1" / 1" / 1"
 PLOT DATE = 11/19/2012

DESIGNED -
 DRAWN -
 CHECKED -
 DATE -

REVISED -
 REVISED -
 REVISED -
 REVISED -

**STATE OF ILLINOIS
 DEPARTMENT OF TRANSPORTATION**

**SIDEWALK
 CROSS SECTIONS**
 SCALE: 5 HORIZ | SHEET NO. 6 OF 23 SHEETS | STA. 1402+00 TO STA. 1402+50

F.A.S. RTE.	SECTION	COUNTY	TOTAL SHEETS	SHEET NO.
2796	11-00126-00-BT	EFFINGHAM	34	17
CONTRACT NO. 95663			ILLINOIS FED. AID PROJECT	