


FINAL SURVEY	DATE
SURVEYED	BY
NOTE BOOK	NO.
AREAS CHECKED	

ORIGINAL SURVEY	DATE
NOTE BOOK	BY
AREAS CHECKED	NO.

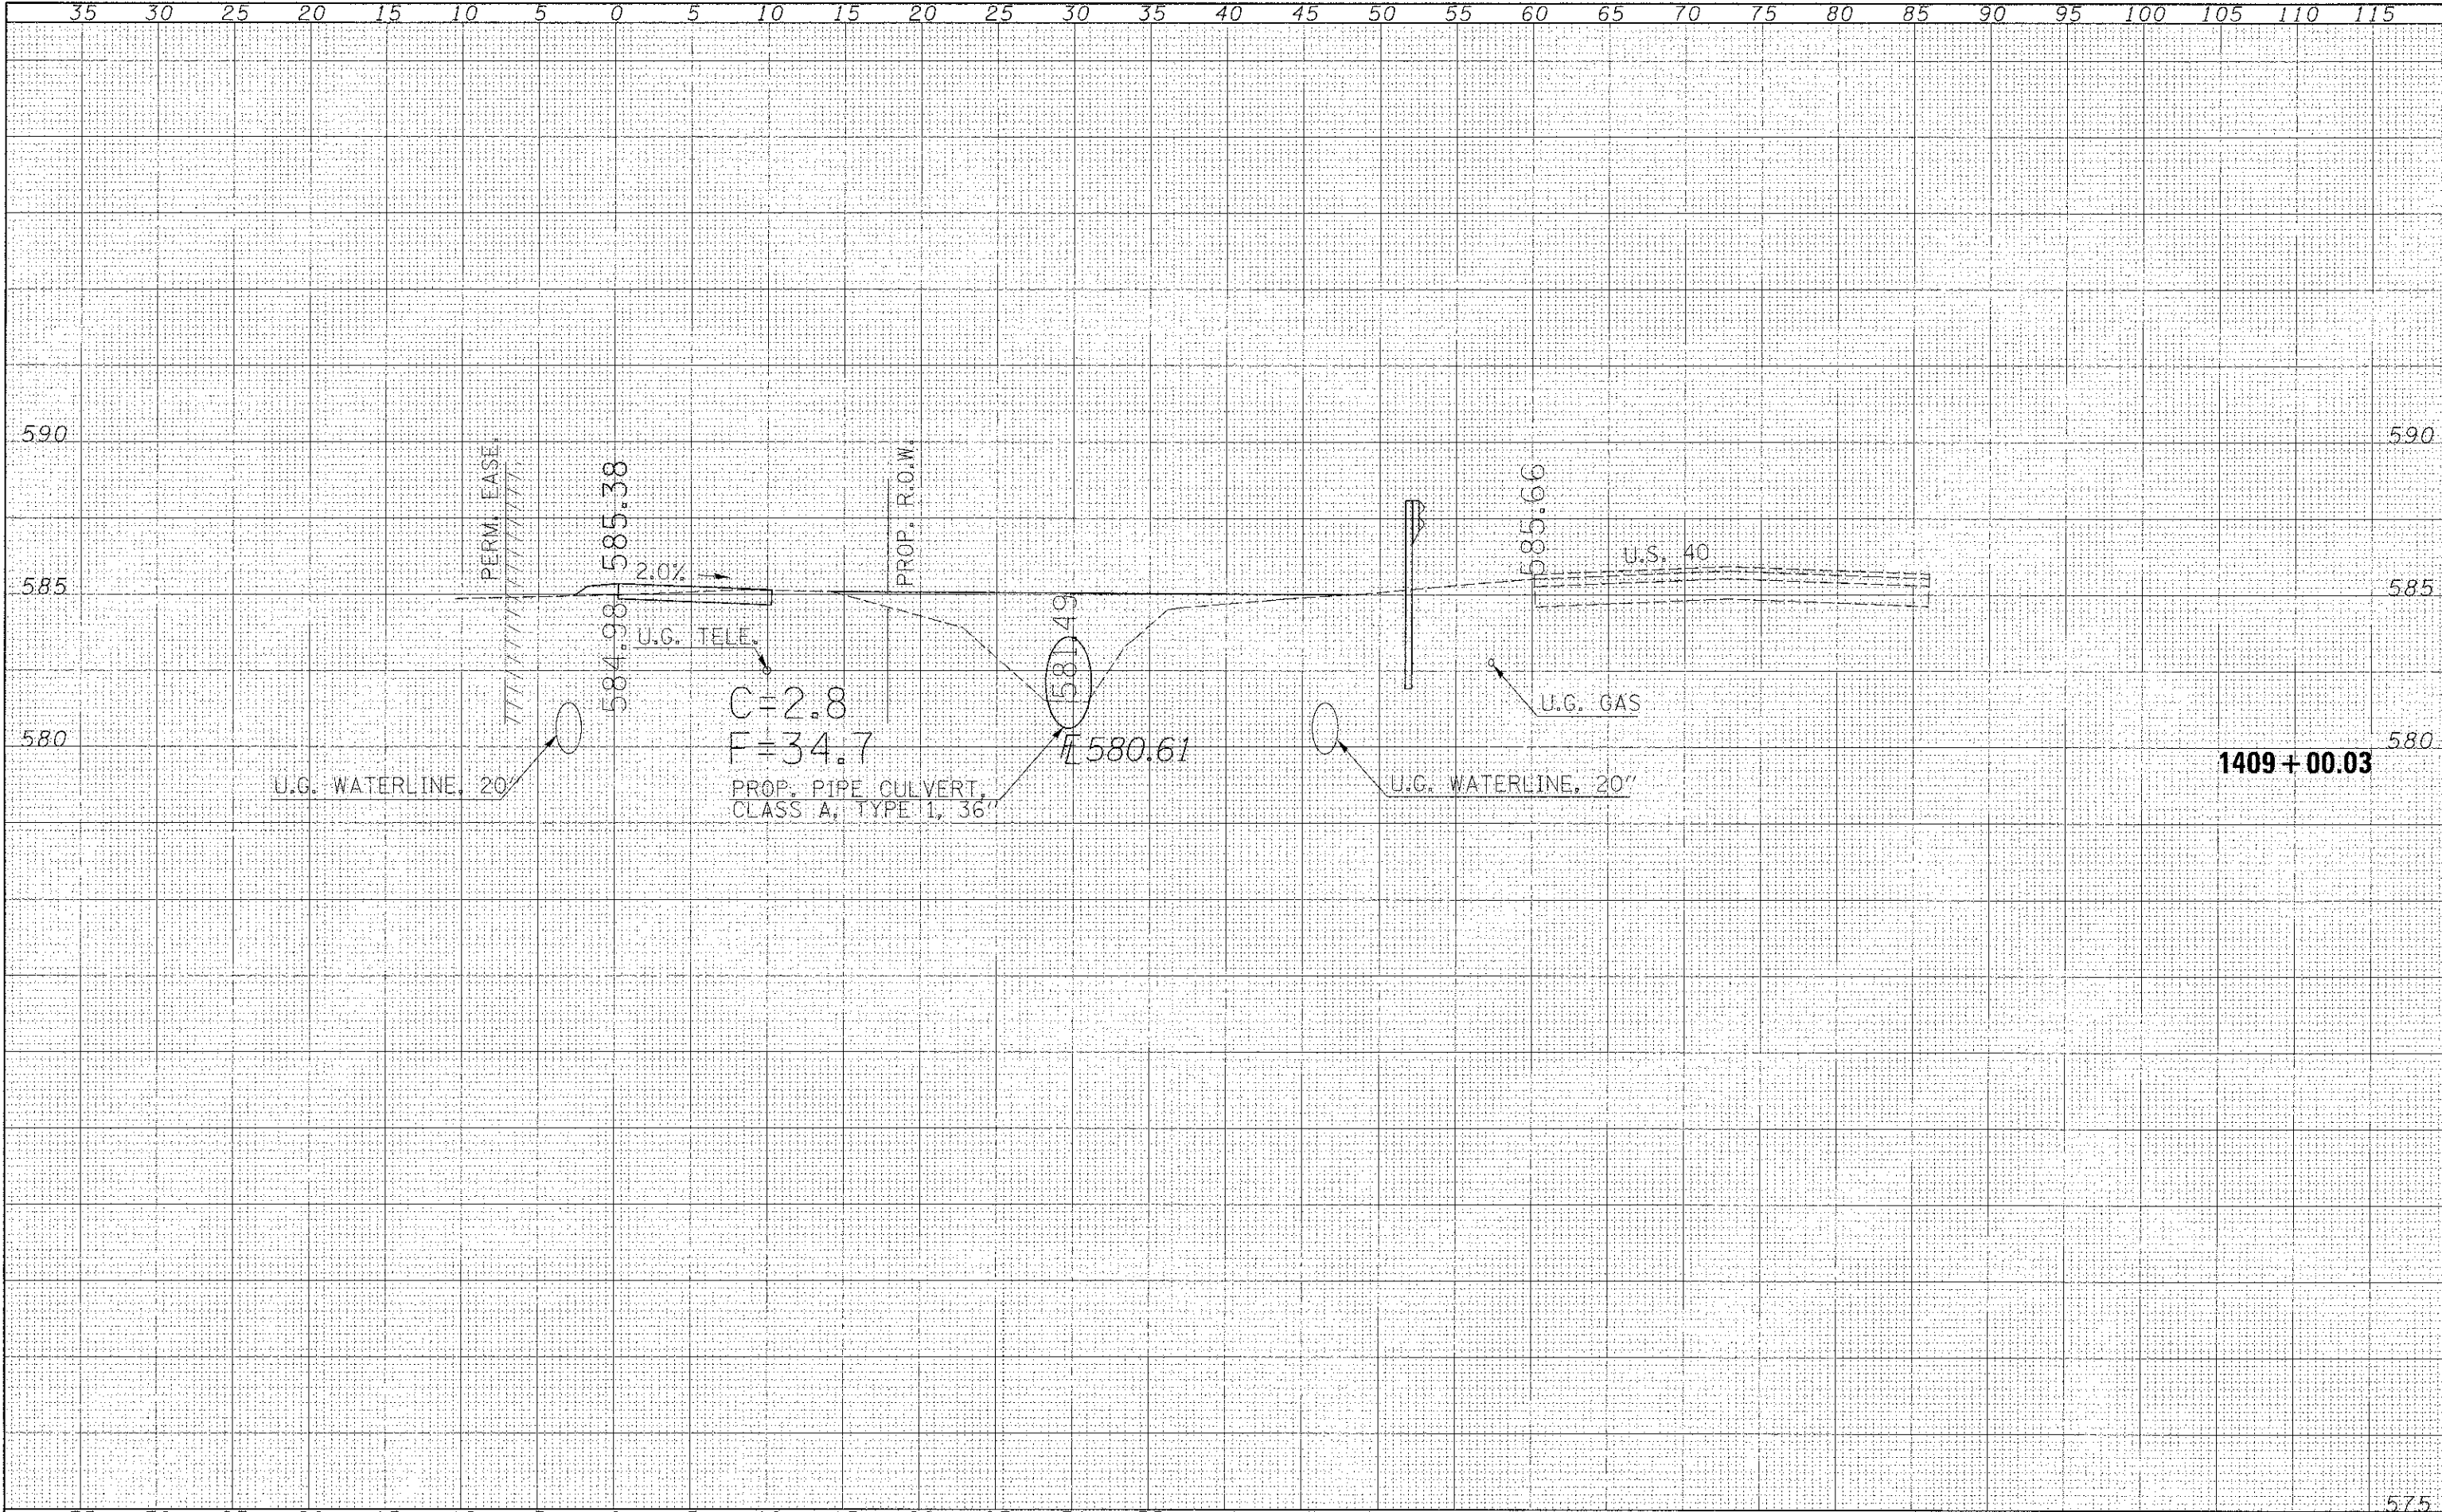

FILE NAME =	USER NAME =	DESIGNED -	REVISED -
c:\p\work\p\p\dot\swarte-w\2263398\0793663-sh	xsostlady	DRAWN -	REVISED -
		CHECKED -	REVISED -
		DATE -	REVISED -

**STATE OF ILLINOIS  
DEPARTMENT OF TRANSPORTATION**

**SIDEWALK  
CROSS SECTIONS**

SCALE: 5 HORIZ SHEET NO. 8 OF 23 SHEETS STA. 1408+50 TO STA. 1409+00

F.A.S. RTE.	SECTION	COUNTY	TOTAL SHEETS	SHEET NO.
2796	11-00126-00-BT	EFFINGHAM	34	19
				CONTRACT NO. 95663
ILLINOIS FED. AID PROJECT				