


DATE	
BY	
FINAL SURVEY	
NO. 900	
NO.	

DATE	
BY	
ORIGINAL SURVEY	
NO. 900	
NO.	

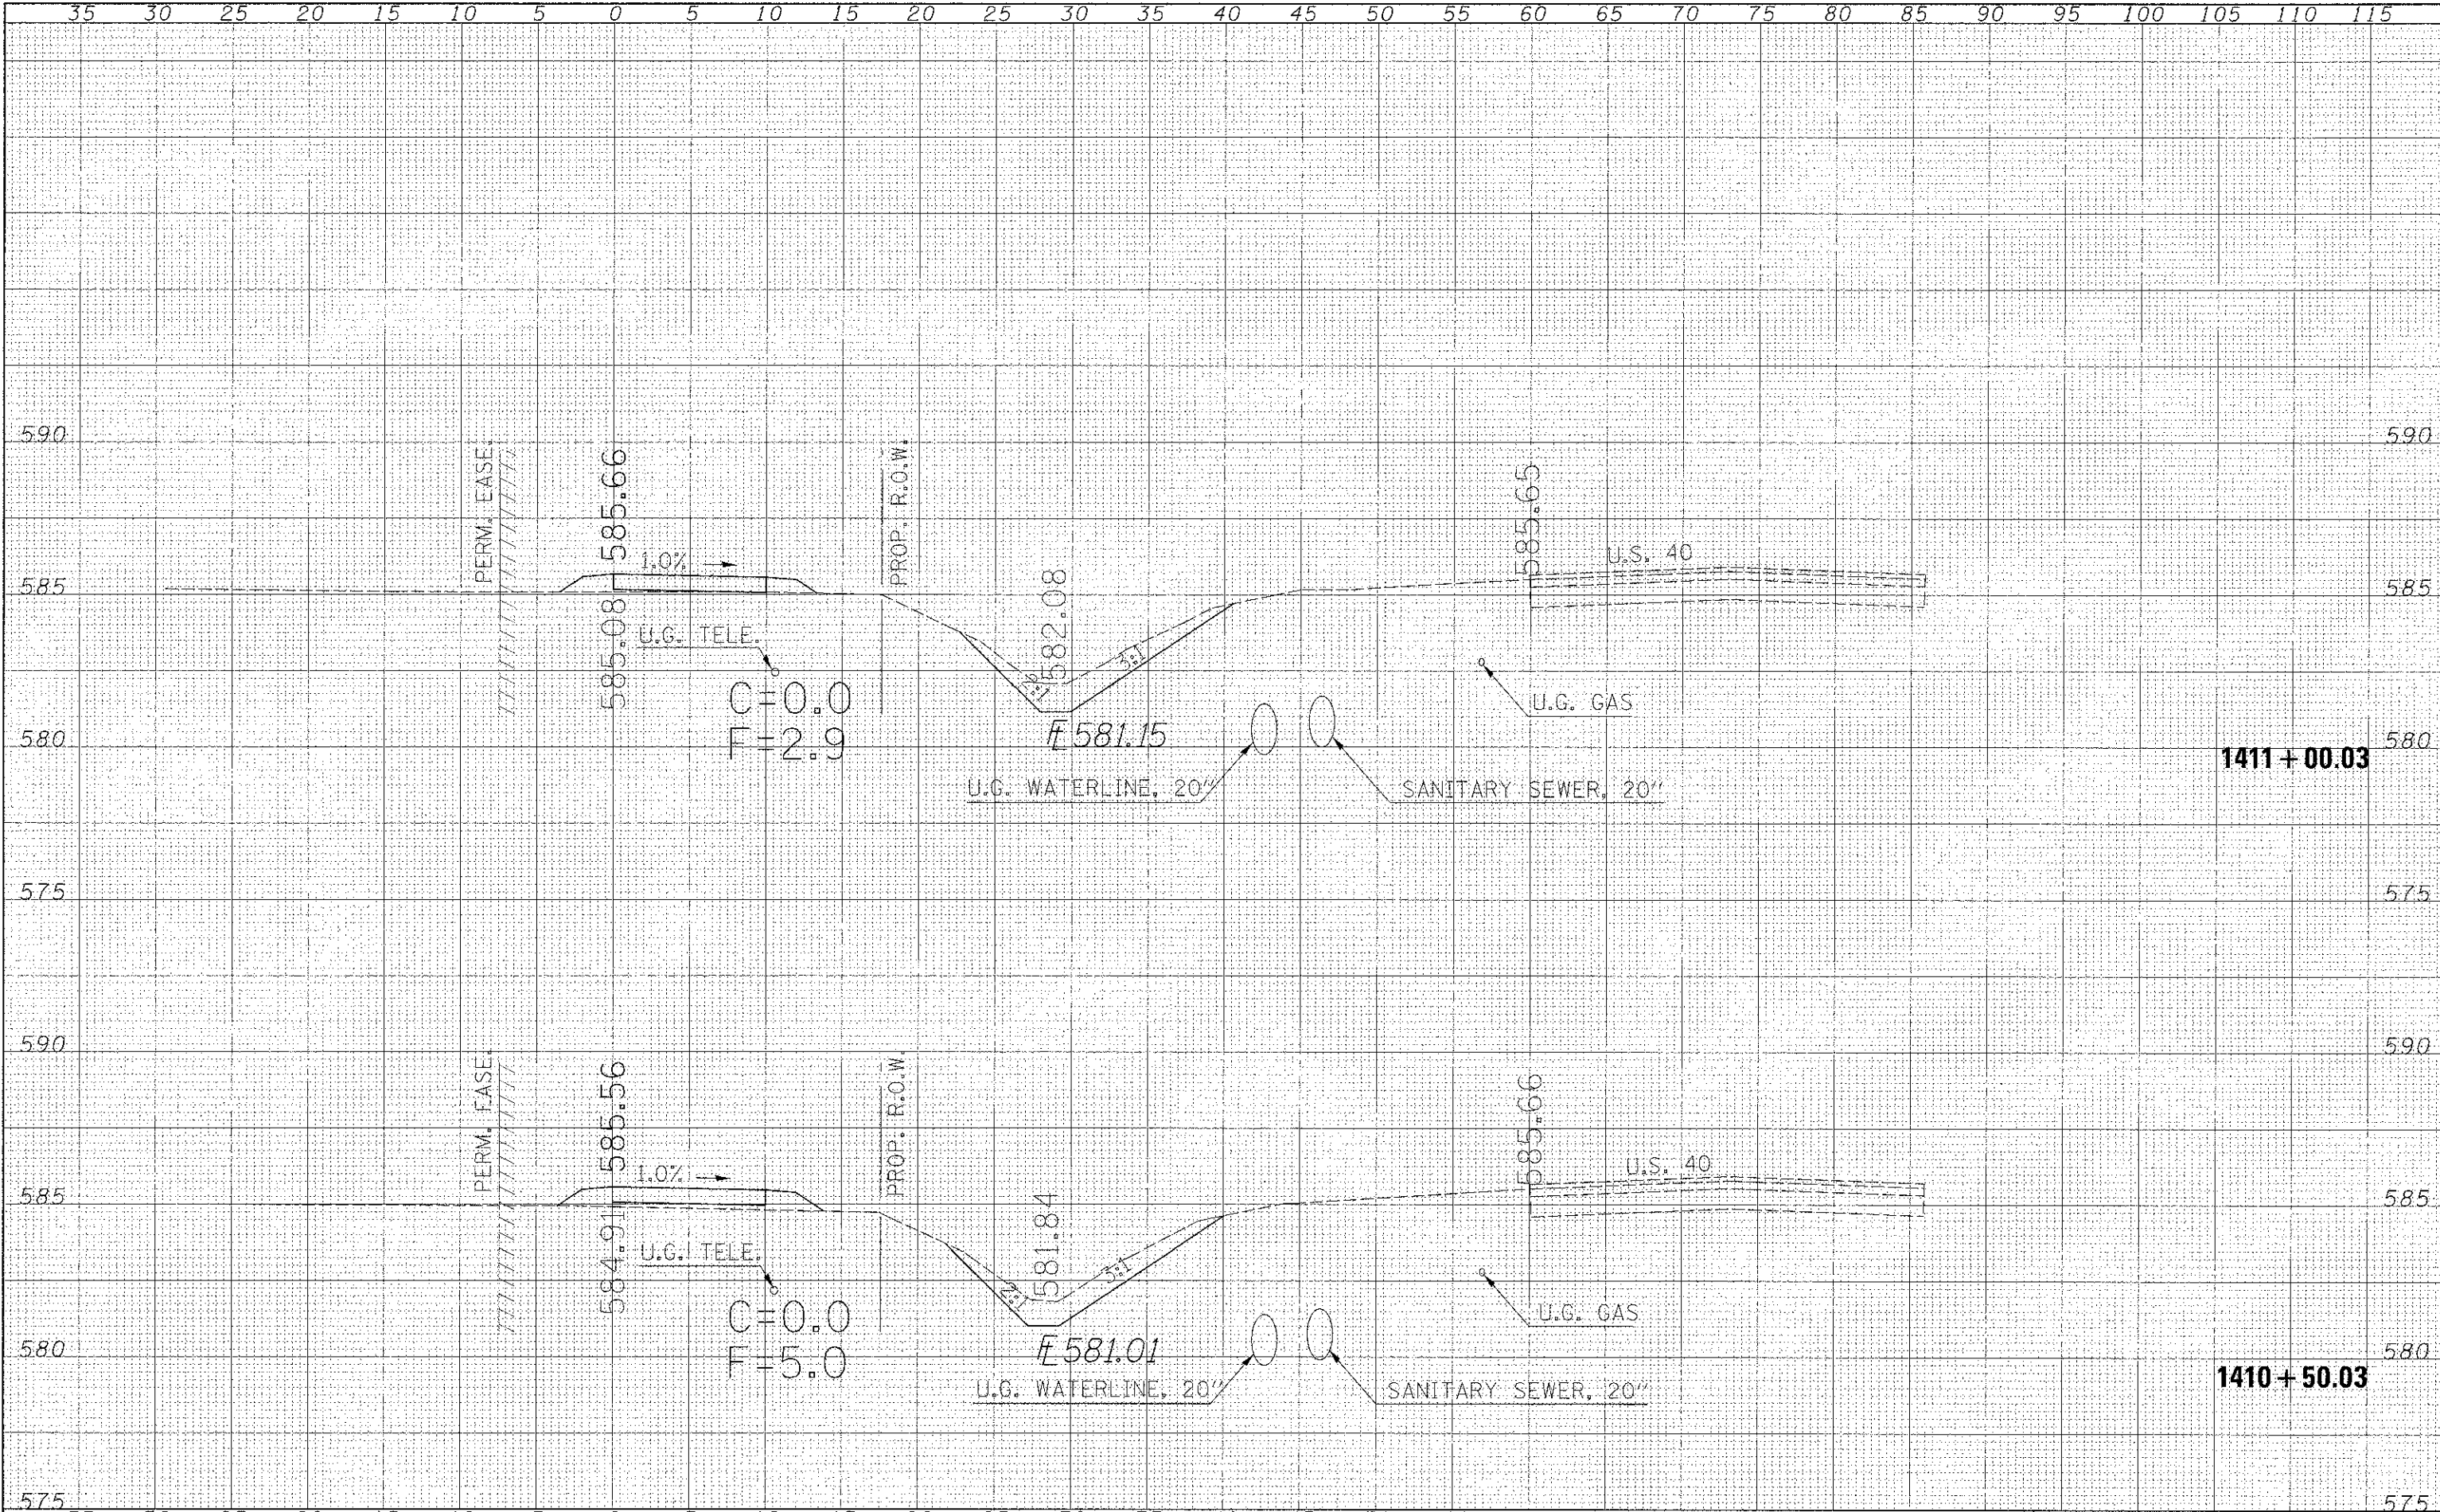

FILE NAME =	USER NAME = swartz
c:\p\work\p\dot\new\tr\1402930e\075662-gh	xscrv12.dgn
PLOT SCALE = 5/8\"/>	

DESIGNED -	REVIS
DRAWN -	REVIS
CHECKED -	REVIS
DATE -	REVIS

**STATE OF ILLINOIS
DEPARTMENT OF TRANSPORTATION**

**SIDWALK
CROSS SECTIONS**

SCALE: 5 HORIZ SHEET NO. 10 OF 23 SHEETS STA. 1410+50 TO STA. 1411+00

F.A.S. RTE.	SECTION	COUNTY	TOTAL SHEETS	SHEET NO.
2796	11-00126-00-BT	EFFINGHAM	34	21
			CONTRACT NO. 95663	
ILLINOIS FED. AID PROJECT				