


DATE	
BY	
NO. OF SHEETS	
SURVEY	
PLOTTED	
NOTE BOOK	
AREAS CHECKED	

DATE	
BY	
NO. OF SHEETS	
SURVEY	
PLOTTED	
NOTE BOOK	
AREAS CHECKED	

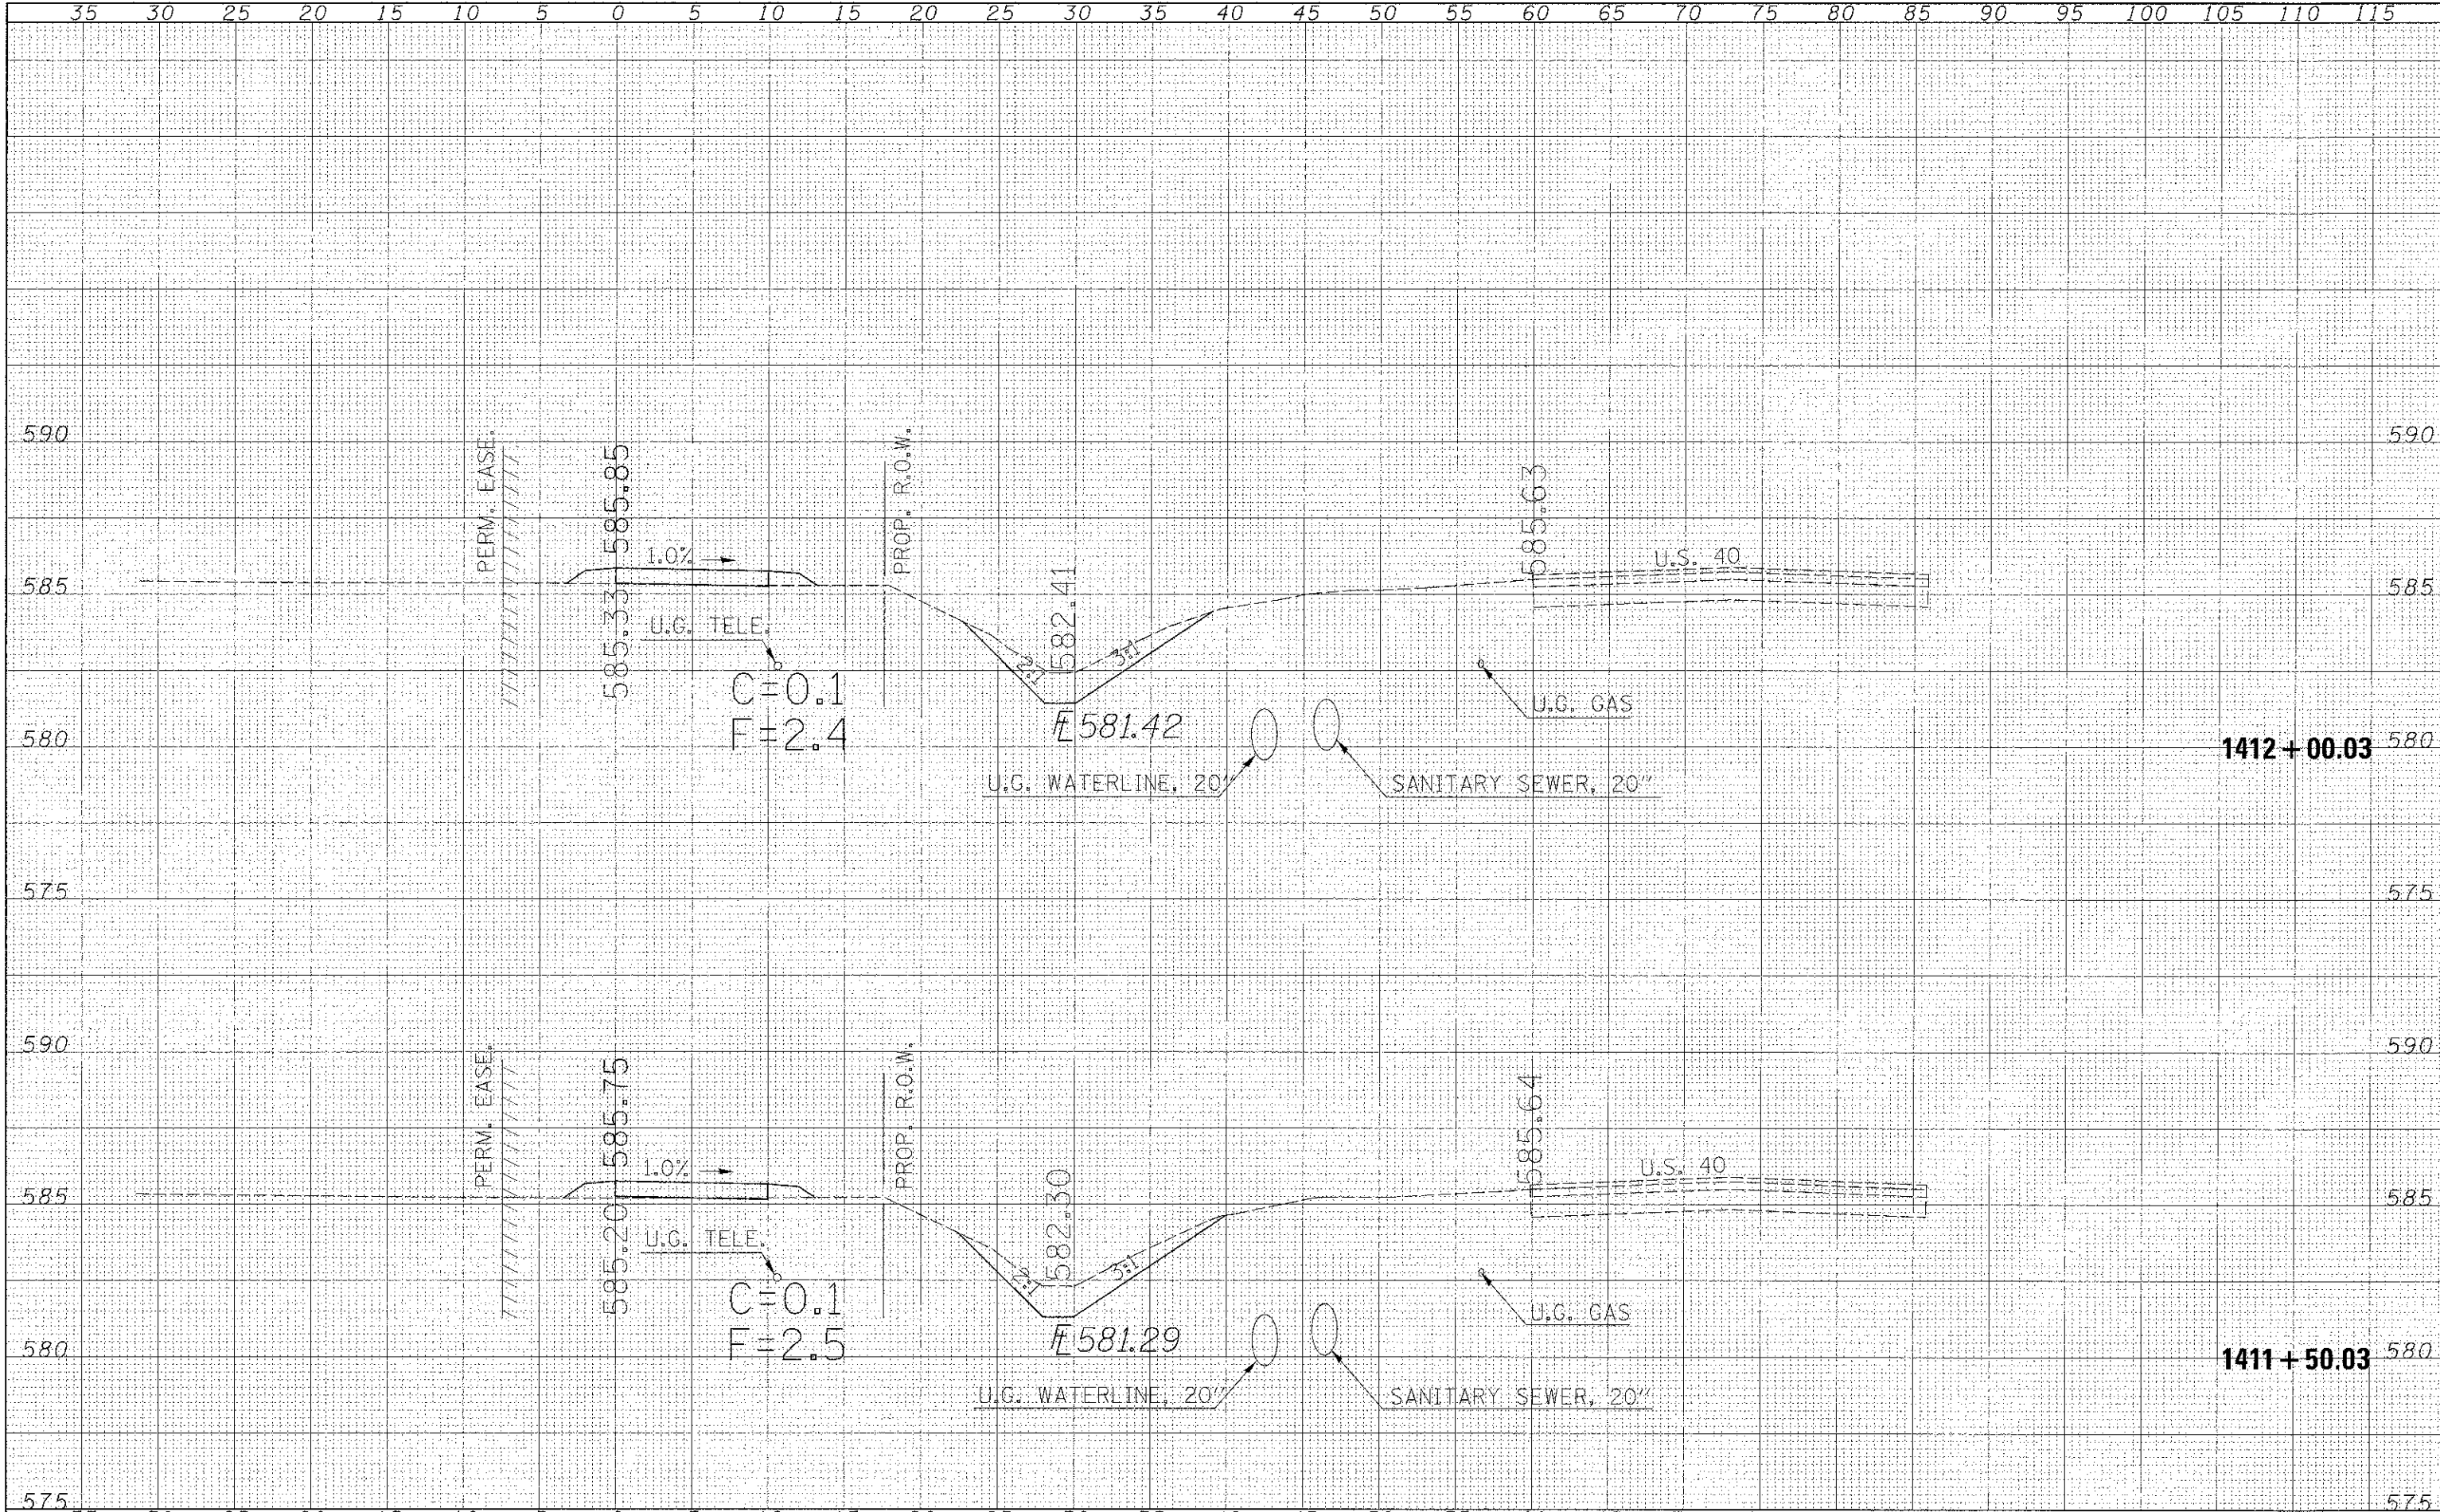

FILE NAME =	USER NAME = gwr-trw
c:\p_u_wor\p_wid\swar-trw\c0269399\0795663-sh	xsou\hla.zgn
PLOT SCALE = 5.0000' / in.	
PLOT DATE = 11/19/2012	

DESIGNED -	REVISED -
DRAWN -	REVISED -
CHECKED -	REVISED -
DATE -	REVISED -

**STATE OF ILLINOIS
DEPARTMENT OF TRANSPORTATION**

SIDEWALK CROSS SECTIONS	
SCALE: 5 HORIZ	SHEET NO. 11 OF 23 SHEETS
STA. 1411+50	TO STA. 1412+00

F.A.S. RTE. 2796	SECTION 11-00126-00-BT	COUNTY EFFINGHAM	TOTAL SHEETS: 34	SHEET NO. 22
ILLINOIS FED. AID PROJECT			CONTRACT NO. 95663	