


DATE	
BY	
FINAL SURVEY	
SURVEYED	
PLOTTED	
NOTE BOOK	
TEMPLATE	
AREAS CHECKED	
NO.	

DATE	
BY	
ORIGINAL SURVEY	
SURVEYED	
PLOTTED	
NOTE BOOK	
TEMPLATE	
AREAS CHECKED	
NO.	

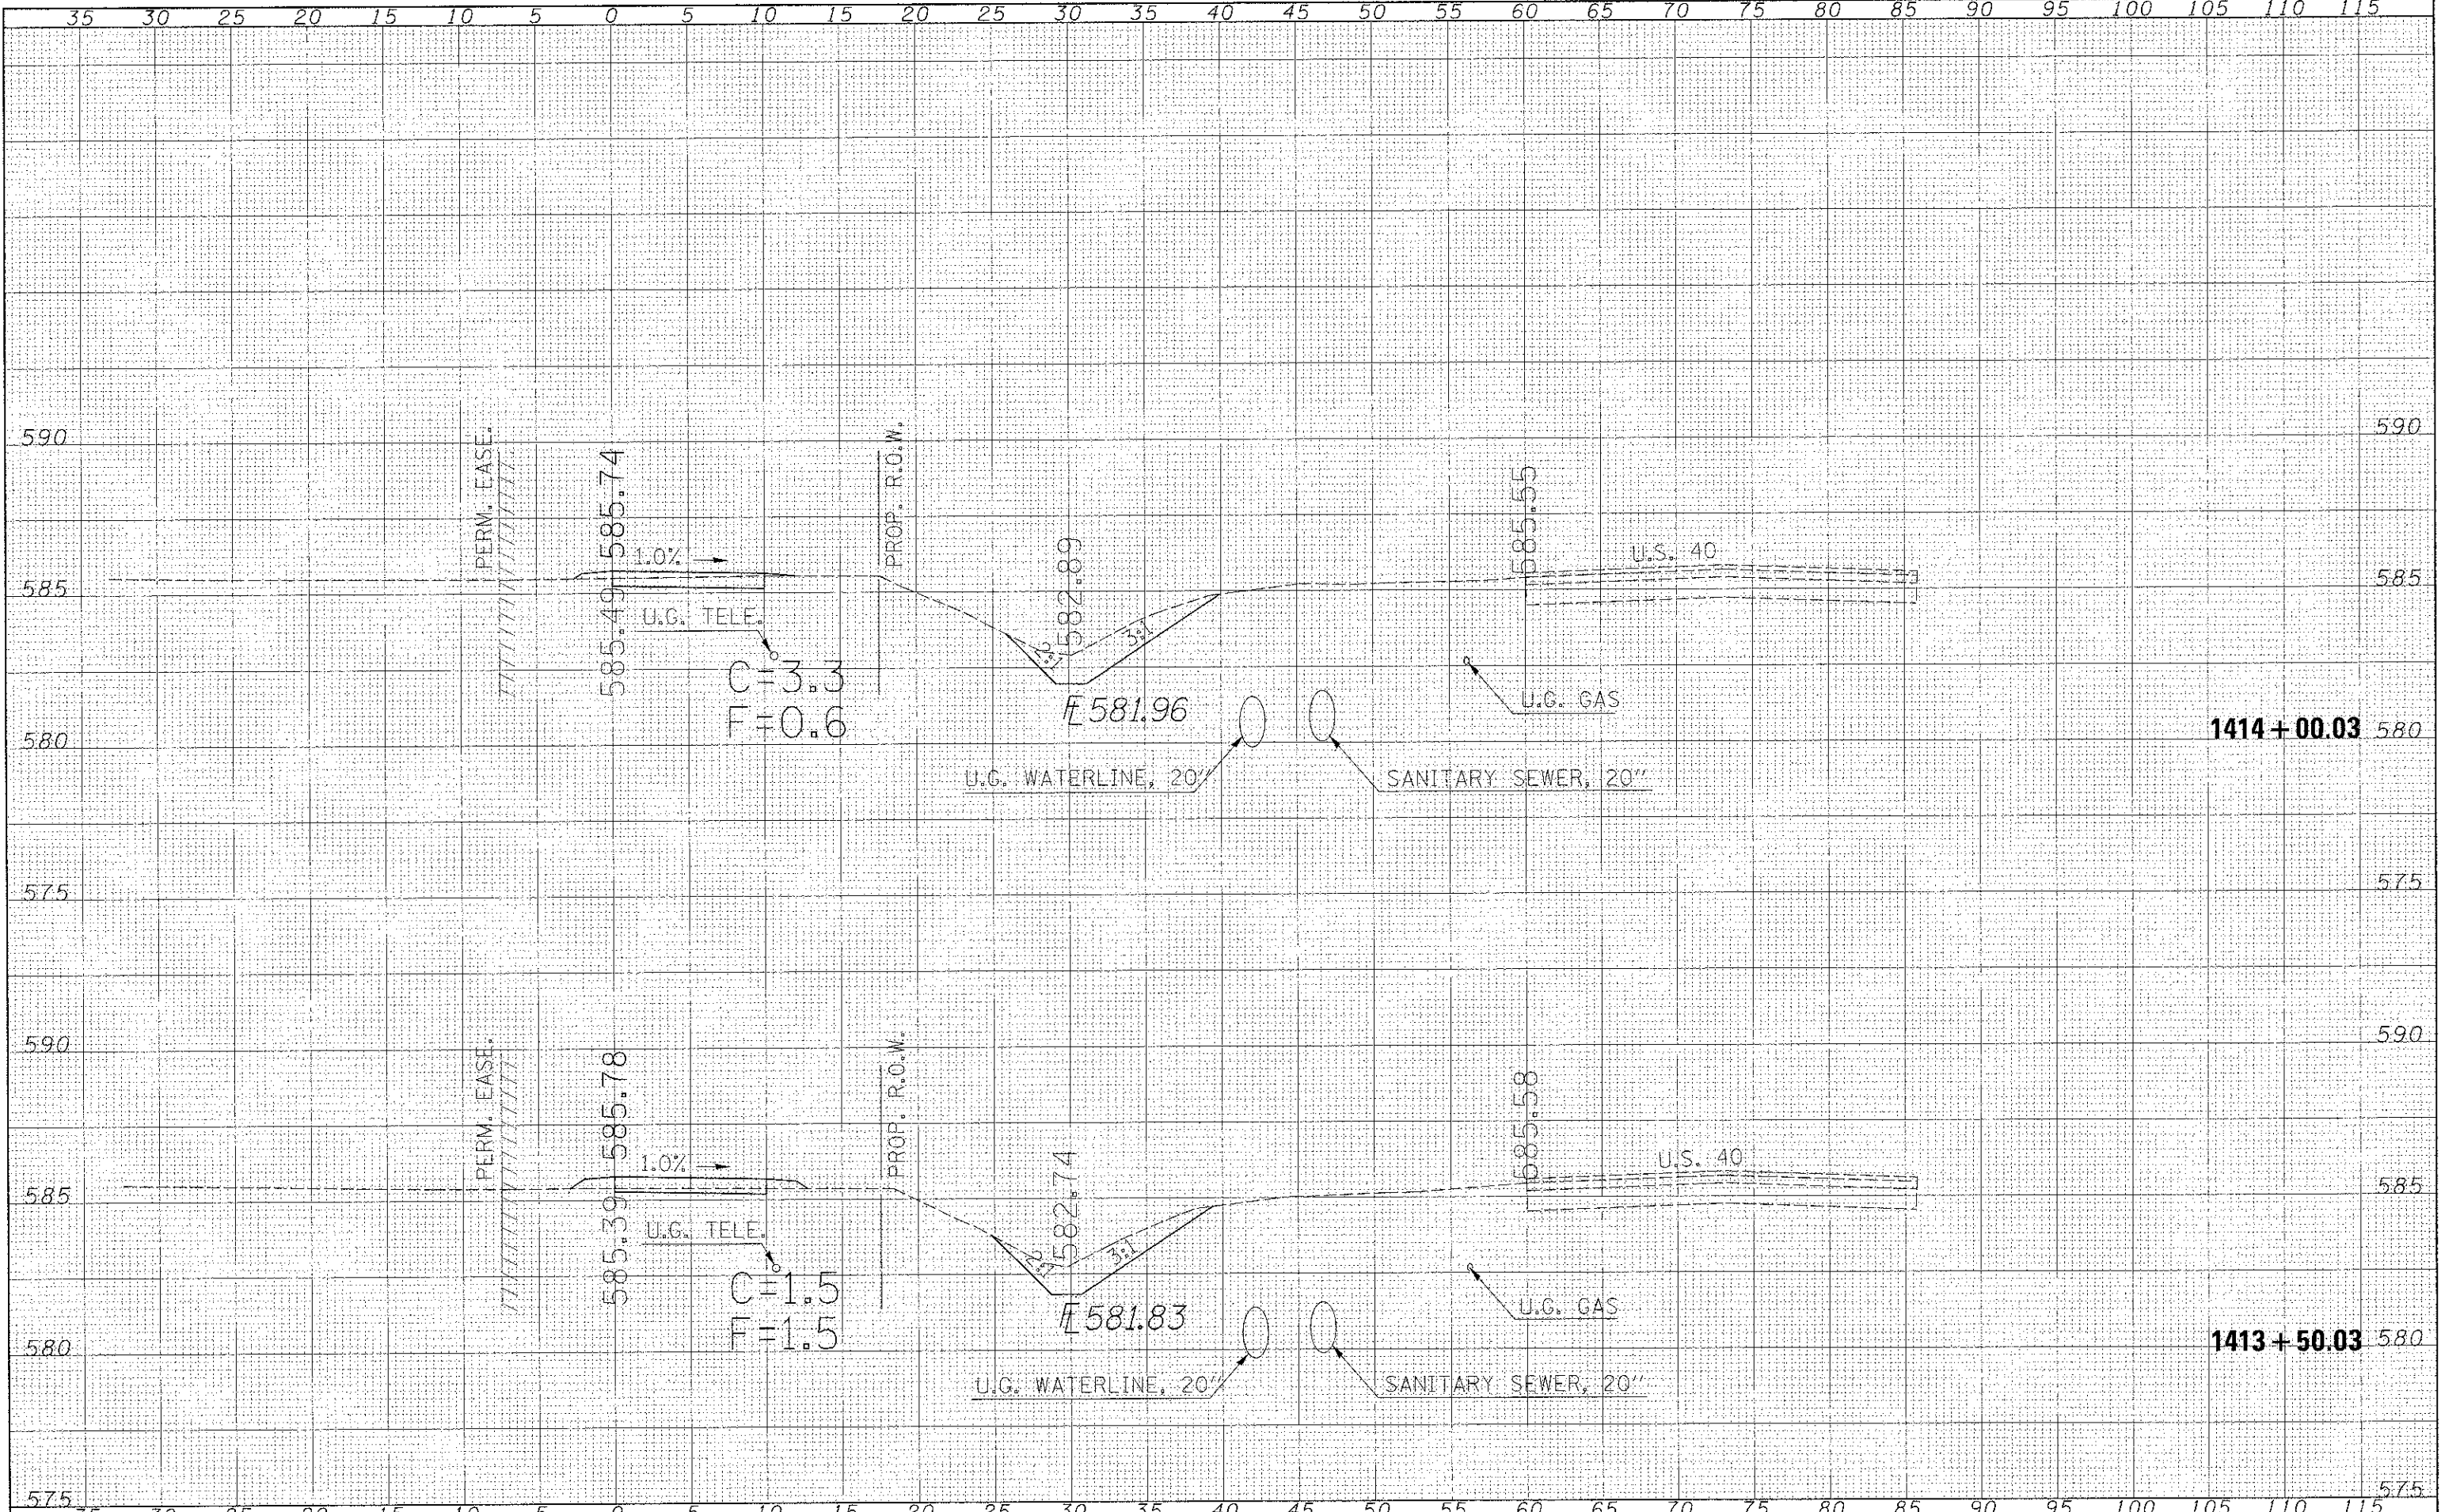

FILE NAME =  
 USER NAME = swartzw  
 DESIGNED -  
 DRAWN -  
 CHECKED -  
 DATE -

DESIGNED -  
 DRAWN -  
 CHECKED -  
 DATE -

REVISIED -  
 REVISIED -  
 REVISIED -  
 REVISIED -

**STATE OF ILLINOIS  
 DEPARTMENT OF TRANSPORTATION**

**SIDEWALK  
 CROSS SECTIONS**

SCALE: 5 HORIZ SHEET NO. 13 OF 23 SHEETS STA. 1413+50 TO STA. 1414+00

F.A.S. RTE. i	SECTION	COUNTY	TOTAL SHEETS	SHEET NO.
2796	11-00126-00-BT	EFFINGHAM	34	24
			CONTRACT NO. 95663	
ILLINOIS FED. AID PROJECT				