


DATE	
BY	
DESIGNED	
DRAWN	
CHECKED	
DATE	

DATE	
BY	
DESIGNED	
DRAWN	
CHECKED	
DATE	

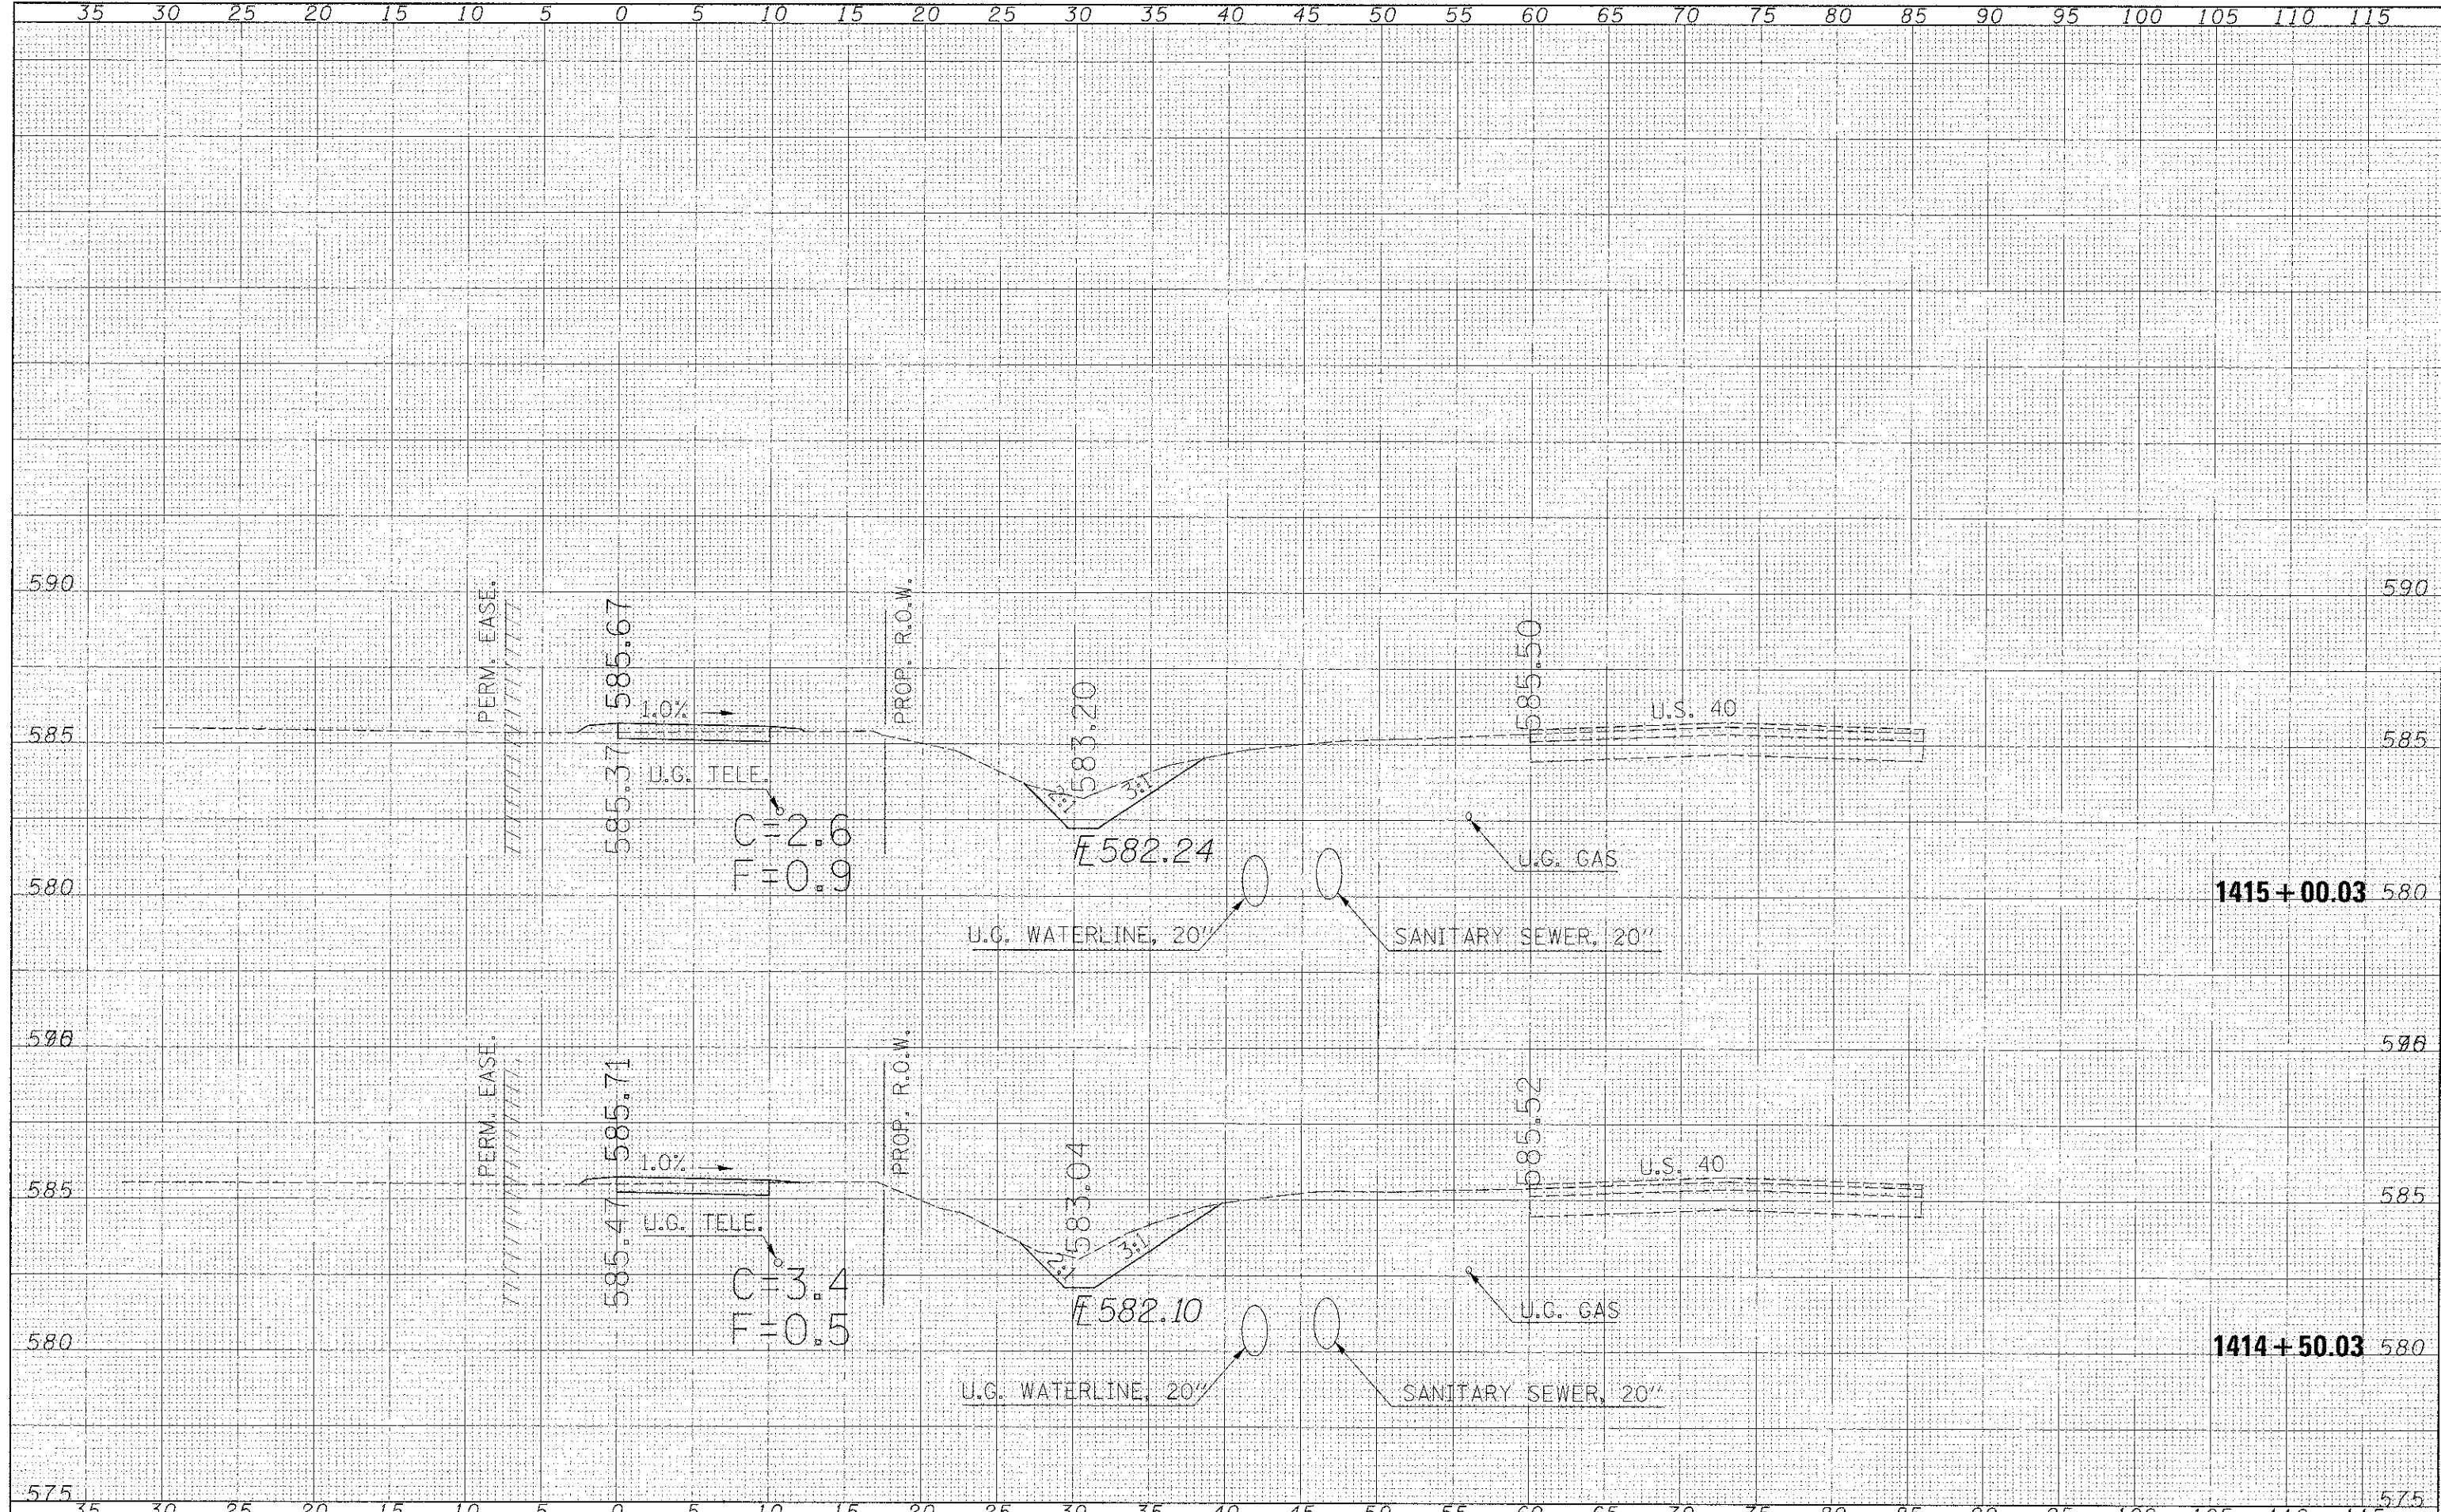

FILE NAME = \\pwwork\pwwork\swar\lzn\141450\141450.dgn
 USER NAME = swar\lzn
 PLOT SCALE = 5.0000' / 1" / in.
 PLOT DATE = 11/19/2012

DESIGNED -
 DRAWN -
 CHECKED -
 DATE -

REVISED -
 REVISED -
 REVISED -
 REVISED -

**STATE OF ILLINOIS
 DEPARTMENT OF TRANSPORTATION**

**SIDEWALK
 CROSS SECTIONS**

SCALE: 5' HORIZ SHEET NO. 14 OF 23 SHEETS STA. 1414+50 TO STA. 1415+00

F.A.S. RTE.	SECTION	COUNTY	TOTAL SHEETS	SHEET NO.
2796	11-00126-00-BT	EFFINGHAM	34	25
CONTRACT NO. 95663				
ILLINOIS FED. AID PROJECT				