


BY	DATE
SURVEYED	
PLOTTED	
NOTED	
AREAS CHECKED	
NO.	

BY	DATE
SURVEYED	
PLOTTED	
NOTED	
AREAS CHECKED	
NO.	

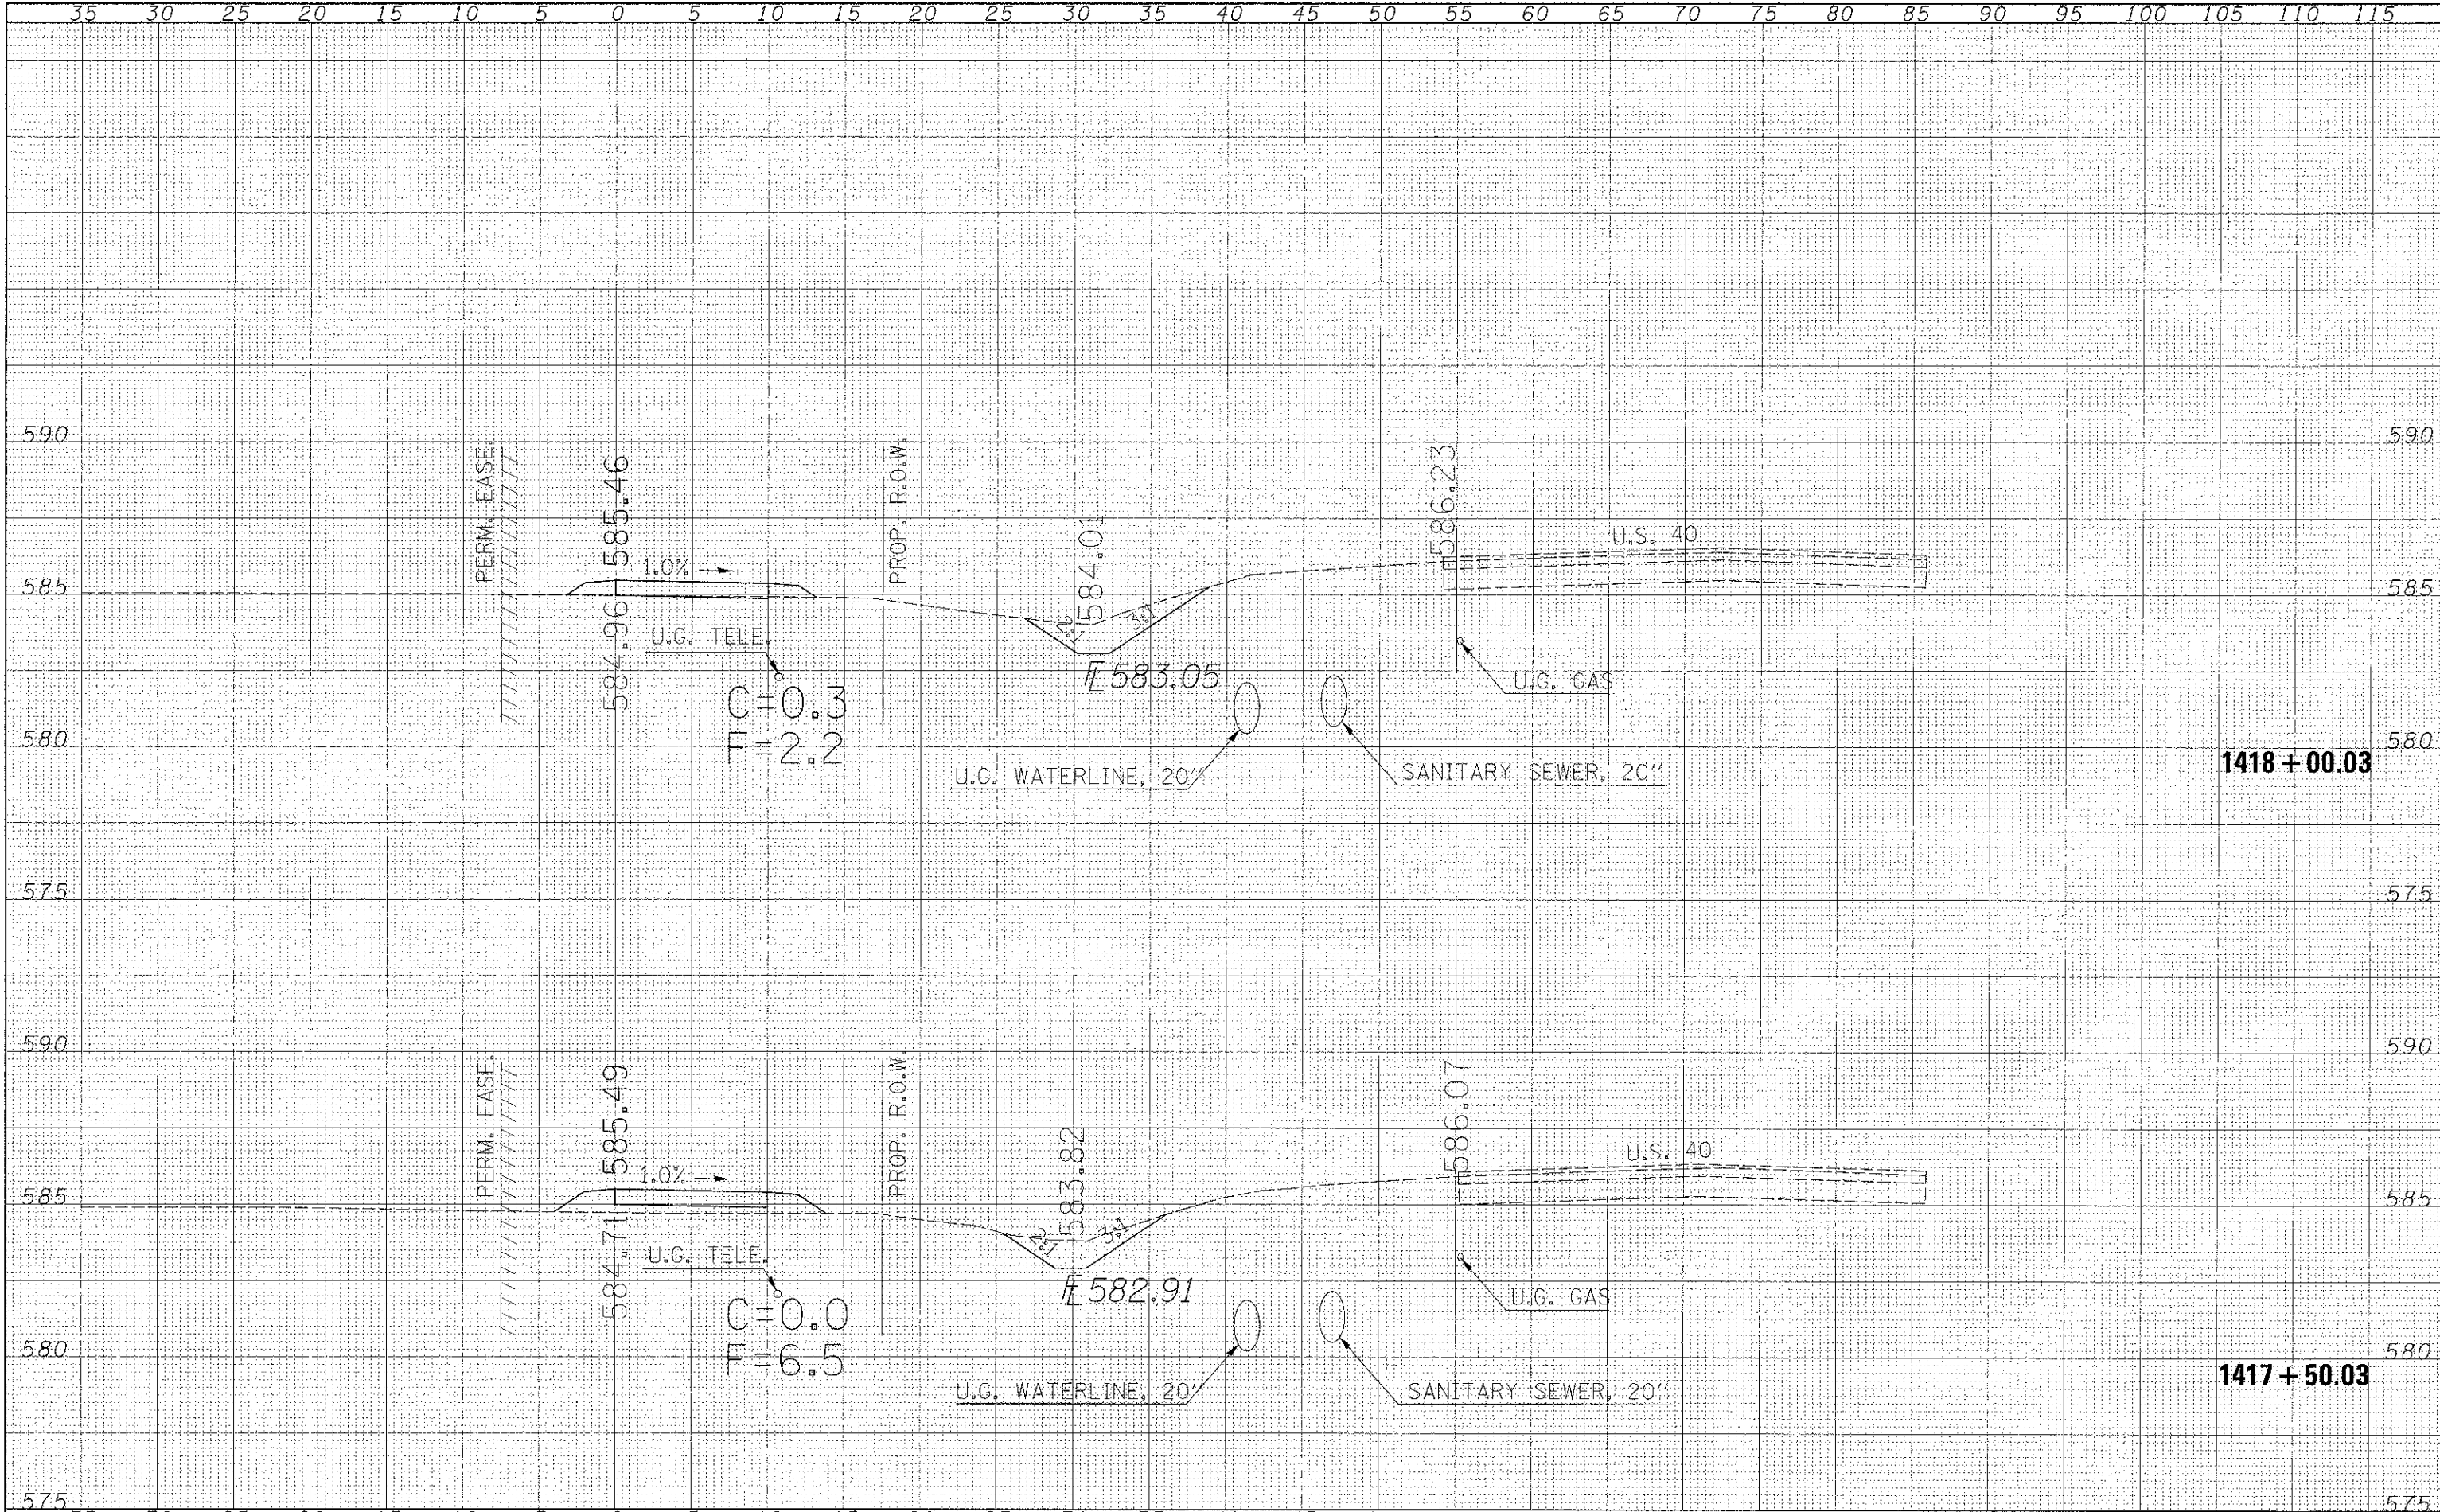

FILE NAME =	USER NAME =
ca:\p\work\p\p\dot\swr\tr\1\0209398\0755663-sh	ksoc\k1a.dgn
PLOT SCALE = 1/8" = 10'	
PLOT DATE = 11/19/2012	

DESIGNED -	REVISED -
DRAWN -	REVISED -
CHECKED -	REVISED -
DATE -	REVISED -

**STATE OF ILLINOIS
DEPARTMENT OF TRANSPORTATION**

**SIDEWALK
CROSS SECTIONS**

SCALE: 5 HORIZ. SHEET NO. 17 OF 23 SHEETS STA. 1417+50 TO STA. 1418+00

F.A.S. RTE.	SECTION	COUNTY	TOTAL SHEETS	SHEET NO.
2796	11-00126-00-BT	EFFINGHAM	34	28
			CONTRACT NO. 95663	
ILLINOIS FED. AID PROJECT				