


DATE	
BY	
FINAL SURVEY	
PLOTTED	
NOTE BOOK	
AREAS CHECKED	
NO.	

DATE	
BY	
ORIGINAL SURVEY	
PLOTTED	
NOTE BOOK	
AREAS CHECKED	
NO.	

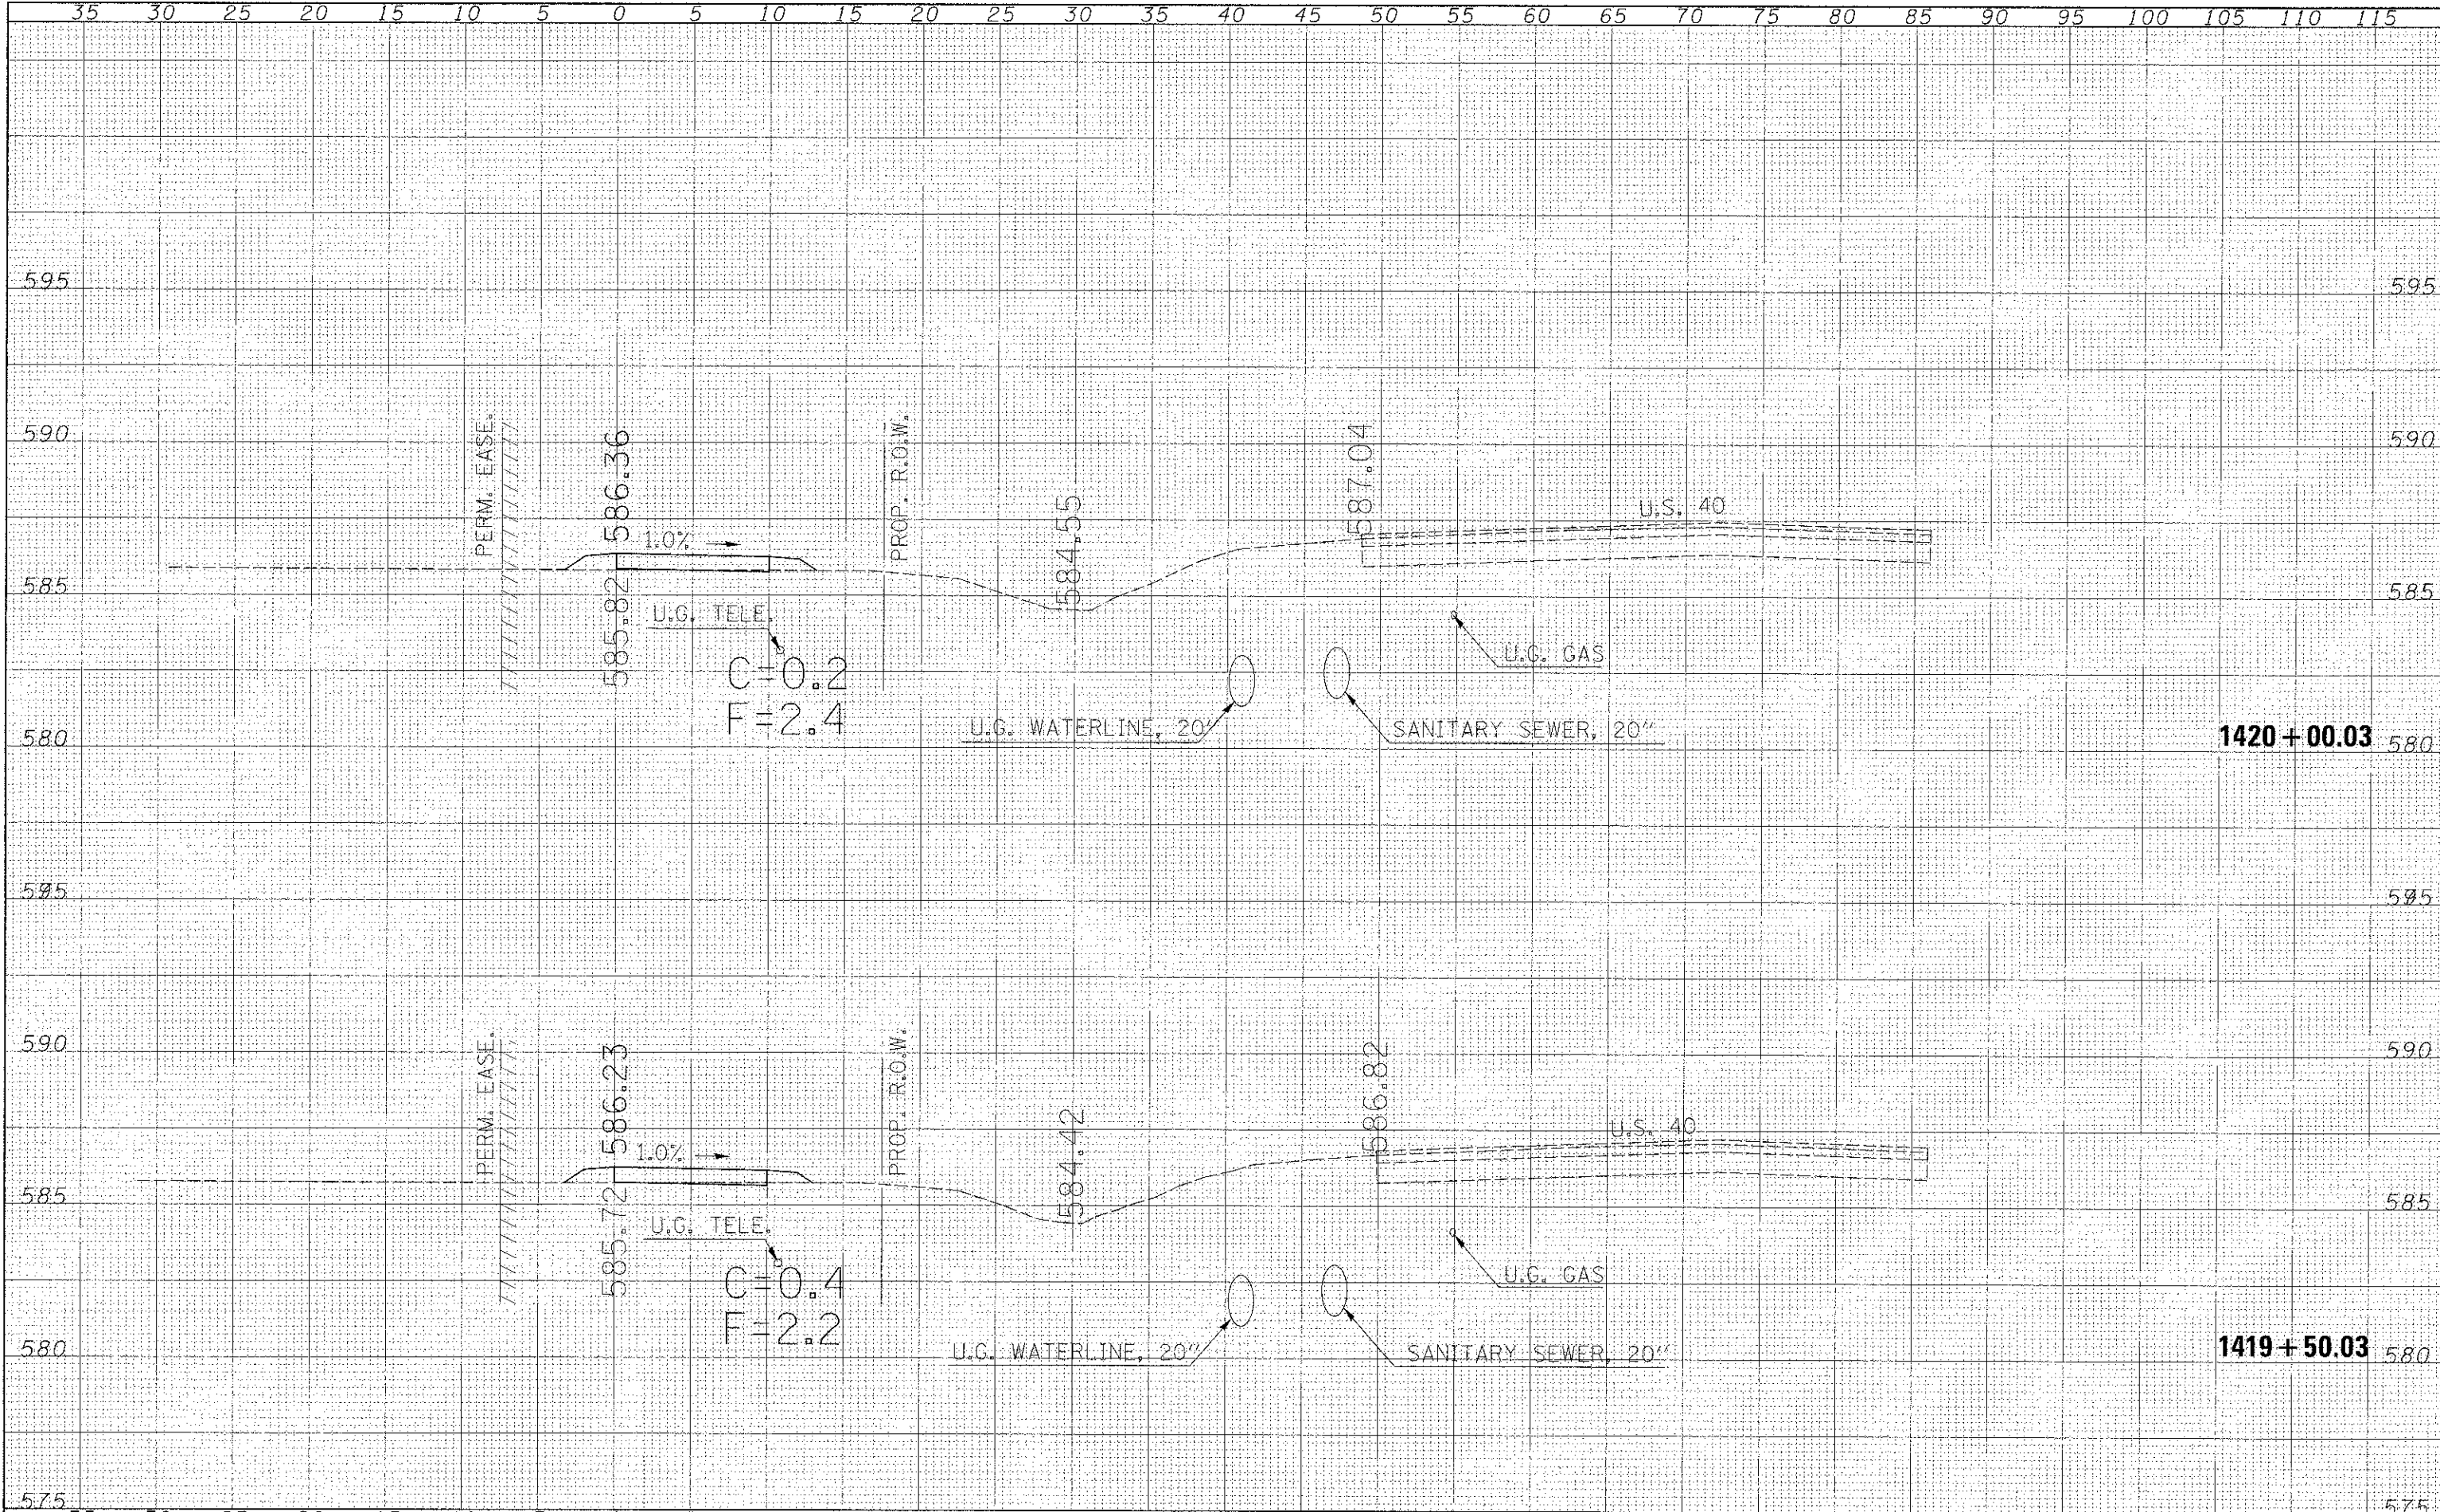

FILE NAME = c:\p\work\p\dot\swr\sz\1420\264398\0795663-01

USER NAME = swartz  
 USER = keoch\sladgr  
 PLOT SCALE = 5.0000 / in.  
 PLOT DATE = 11/19/2012

DESIGNED -  
 DRAWN -  
 CHECKED -  
 DATE -

REVISED -  
 REVISED -  
 REVISED -  
 REVISED -

**STATE OF ILLINOIS  
 DEPARTMENT OF TRANSPORTATION**

**SIDEWALK  
 CROSS SECTIONS**

SCALE: 5 HORIZ SHEET NO. 19 OF 23 SHEETS STA. 1419+50 TO STA. 1420+00

F.A.S. RTE.	SECTION	COUNTY	TOTAL SHEETS	SHEET NO.
2796	11-00126-00-BT	EFFINGHAM	34	30
			CONTRACT NO. 95663	
ILLINOIS FED. AID PROJECT				