


DATE	BY
SURVEYED	BY
PLOTTED	BY
NOTE BOOK	NO.
AREAS CHECKED	

DATE	BY
SURVEYED	BY
PLOTTED	BY
NOTE BOOK	NO.
AREAS CHECKED	

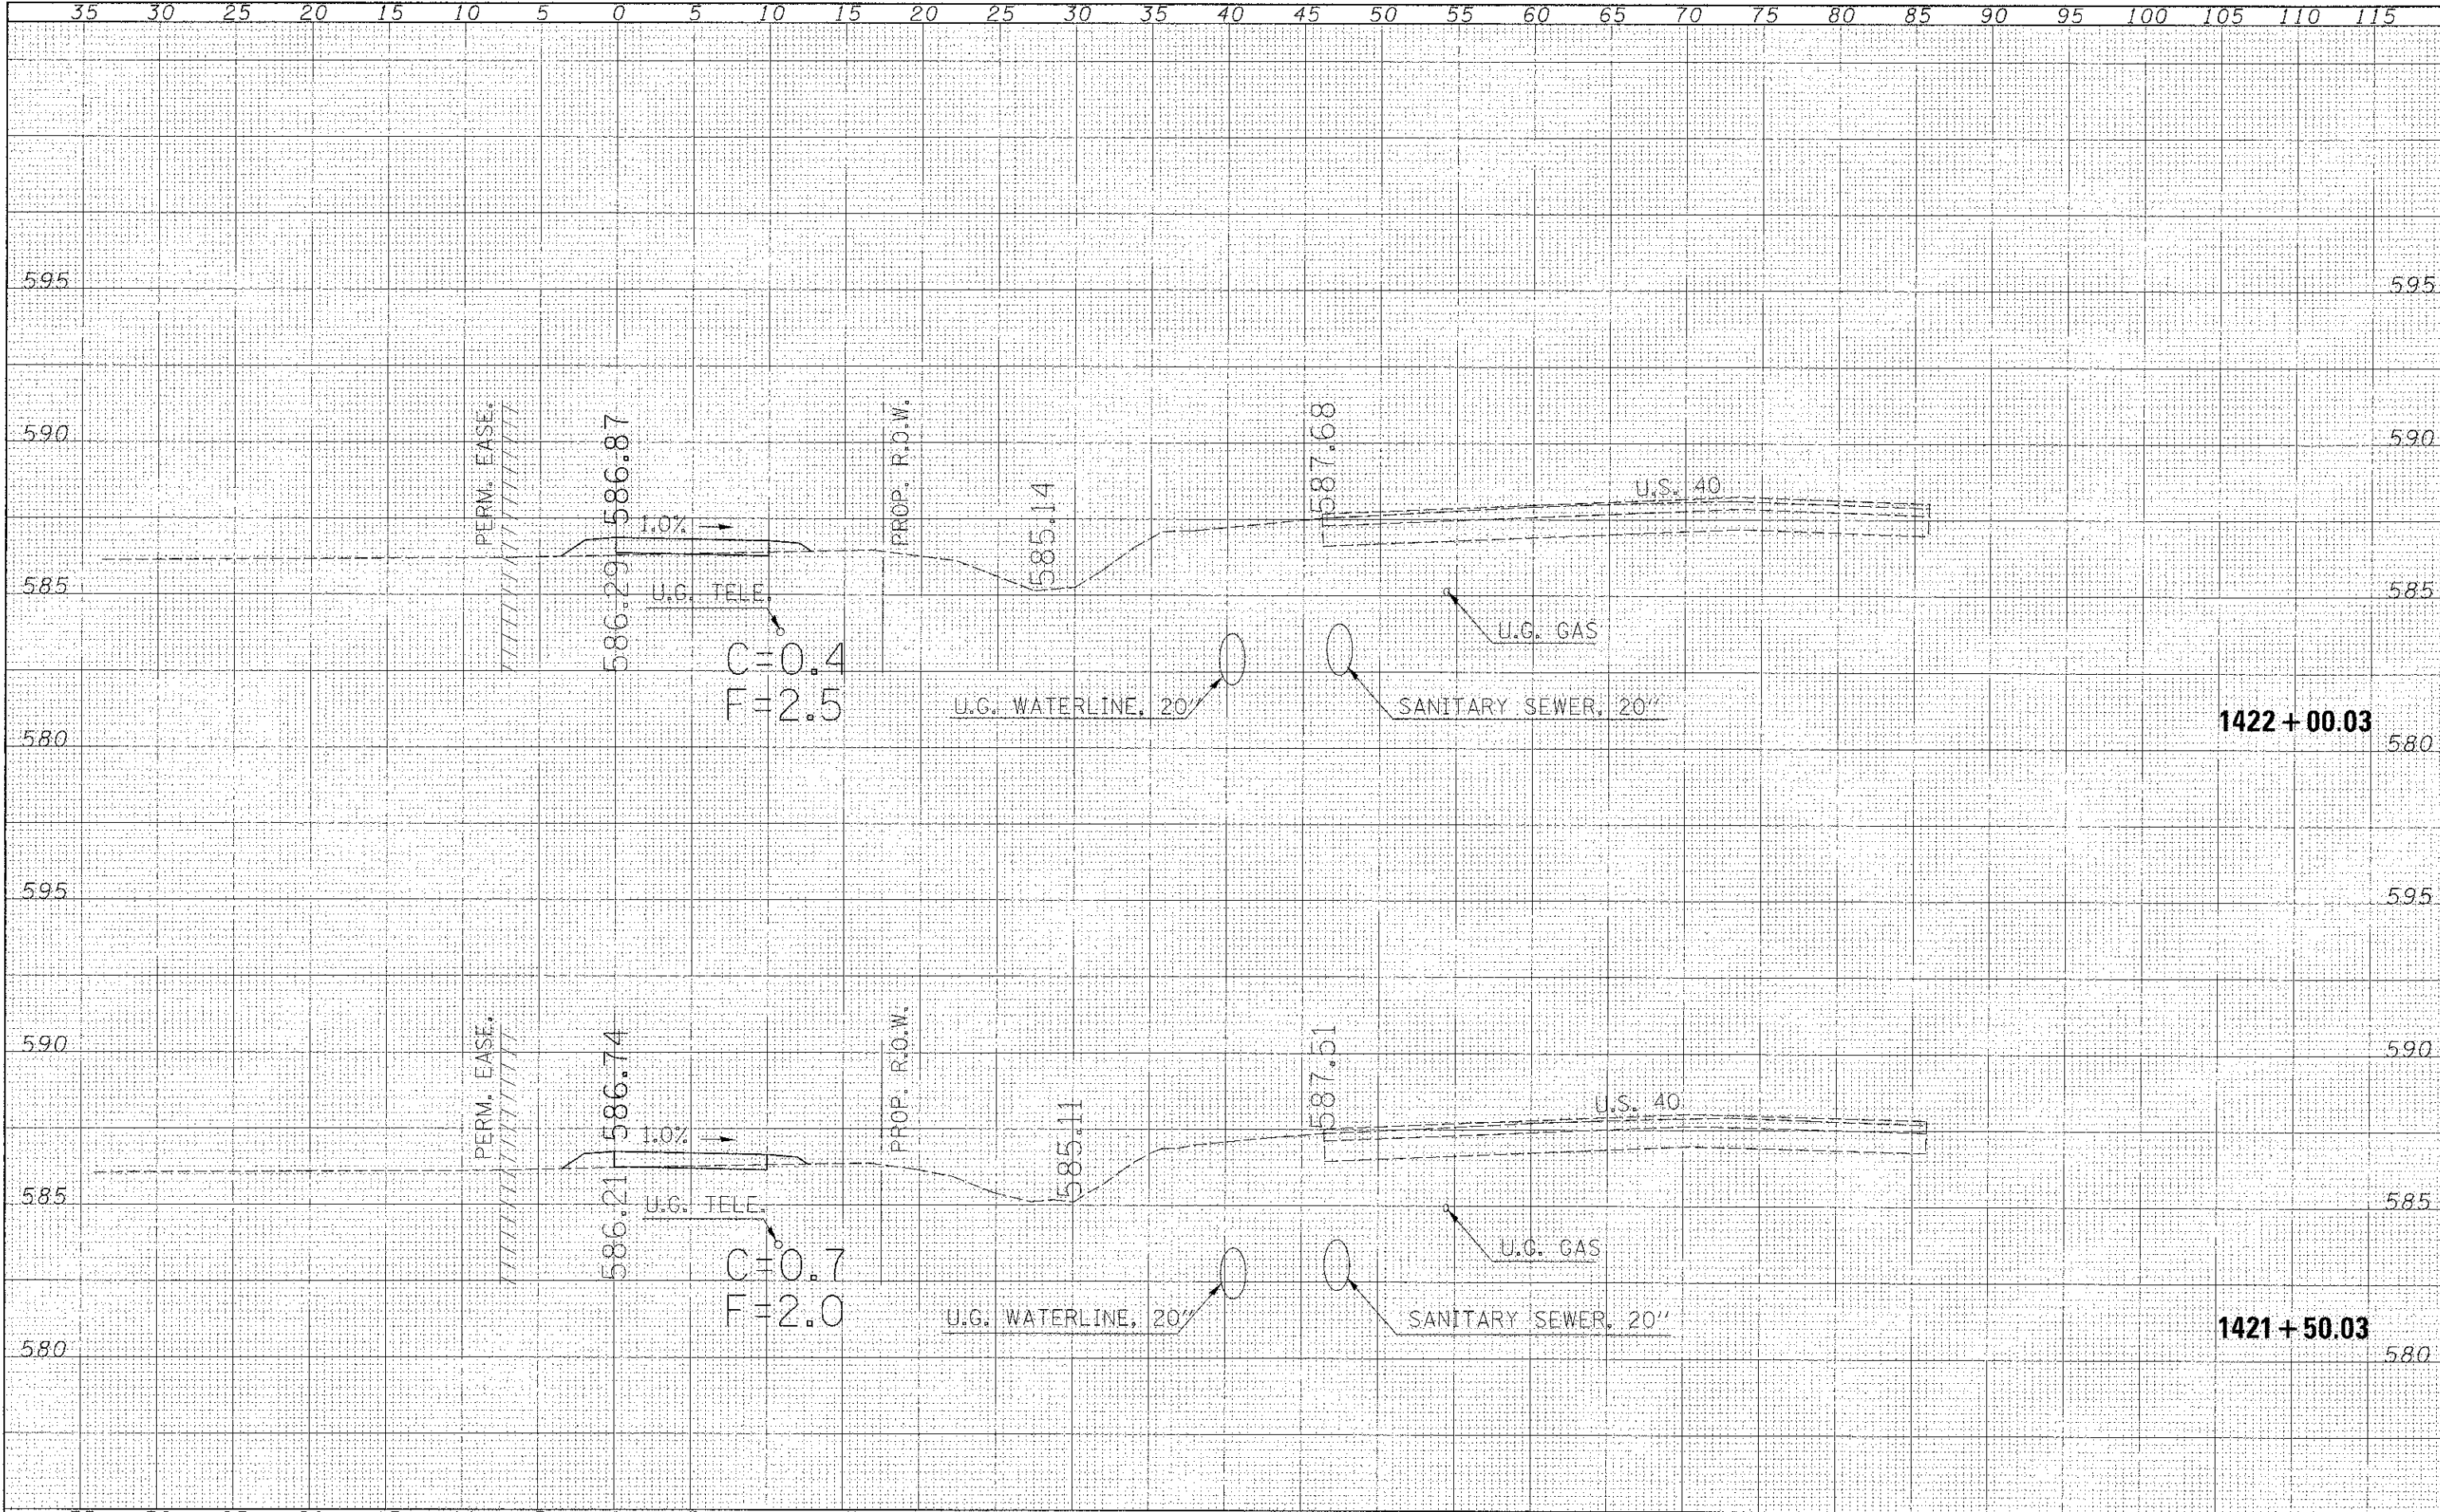

FILE NAME =	USER NAME = swartz	DESIGNED -	REVISED -	<b>STATE OF ILLINOIS DEPARTMENT OF TRANSPORTATION</b>	<b>SIDWALK CROSS SECTIONS</b>		F.A.S. RTE. 2796	SECTION 11-00126-00-BT	COUNTY EFFINGHAM	TOTAL SHEETS 34	SHEET NO. 32
CONTRACT NO. 95663	SCALE: 5 HORIZ	SHEET NO. 21 OF 23 SHEETS	STA. 1421+50 TO STA. 1422+00		ILLINOIS, FED. AID PROJECT						
PLOT SCALE = 5.0000' / 1" =	CHECKED -	REVISED -									
PLOT DATE = 11/9/2012	DATE -	REVISED -									