


FINAL SURVEY	DATE
SURVEYED	BY
REVISIONS	
TEMA/DATE	
AREAS	
AREAS CHECKED	
NO.	

ORIGINAL SURVEY	DATE
SURVEYED	BY
REVISIONS	
TEMA/DATE	
AREAS	
AREAS CHECKED	
NO.	

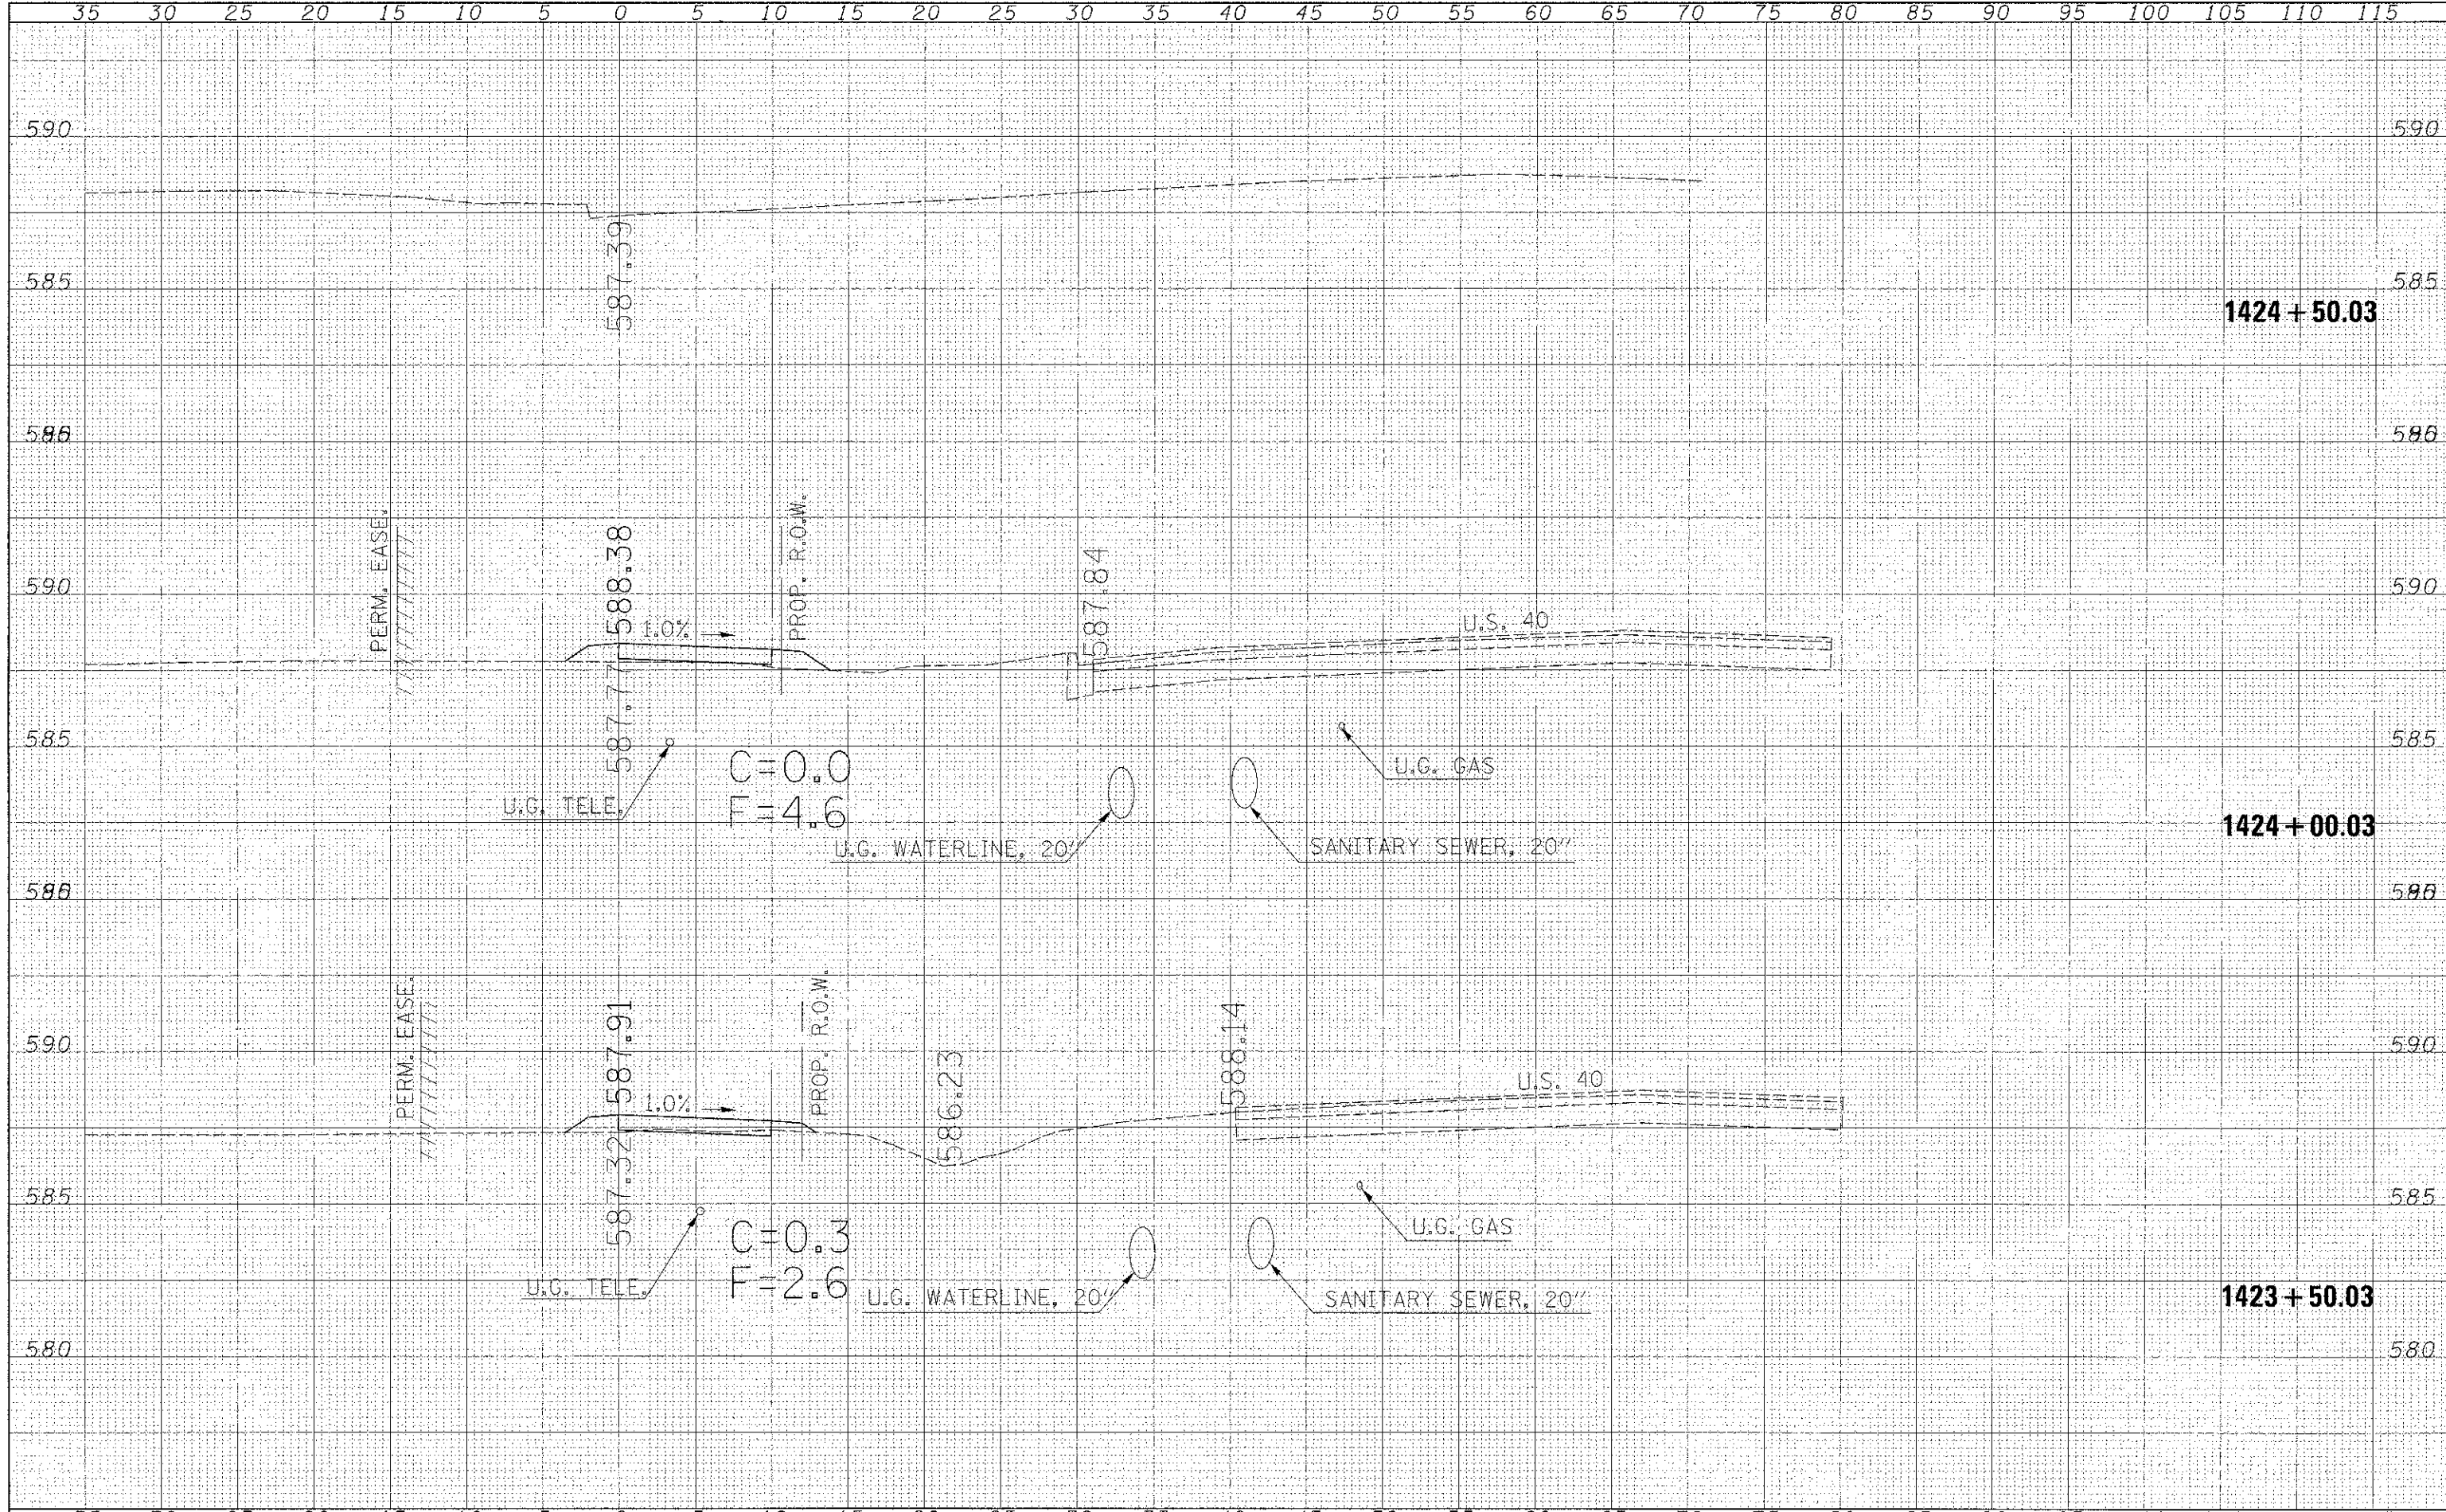

FILE NAME =
 c:\pw_work\pw\dot\swr\tr\11022013\10795663-4h-xscsh1.dwg

USER NAME = swr\tr
 PLLOT SCALE = 5.2268 / in.
 PLLOT DATE = 11/19/2012

DESIGNED -
 DRAWN -
 CHECKED -
 DATE -

REVISED -
 REVISED -
 REVISED -
 REVISED -

**STATE OF ILLINOIS
 DEPARTMENT OF TRANSPORTATION**

**SIDEWALK
 CROSS SECTIONS**

SCALE: 5 HORIZ SHEET NO. 23 OF 23 SHEETS STA. 1423+50 TO STA. 1424+00

F.A.S. RTE. 2796	SECTION 11-00126-00-BT	COUNTY EFFINGHAM	TOTAL SHEETS 34	SHEET NO. 34
CONTRACT NO. 95663			[ILLINOIS] FED. AID PROJECT	