


| | |
|--------------|--|
| DATE | |
| BY | |
| SUPPRTD | |
| QUART | |
| NOTE BOOK | |
| AREAS | |
| AREAS OFFSET | |
| NO. | |

| | |
|---------------|--|
| DATE | |
| BY | |
| ORIGINAL | |
| SYNTH | |
| NOTE BOOK | |
| AREAS | |
| AREAS CHECKED | |
| NO. | |

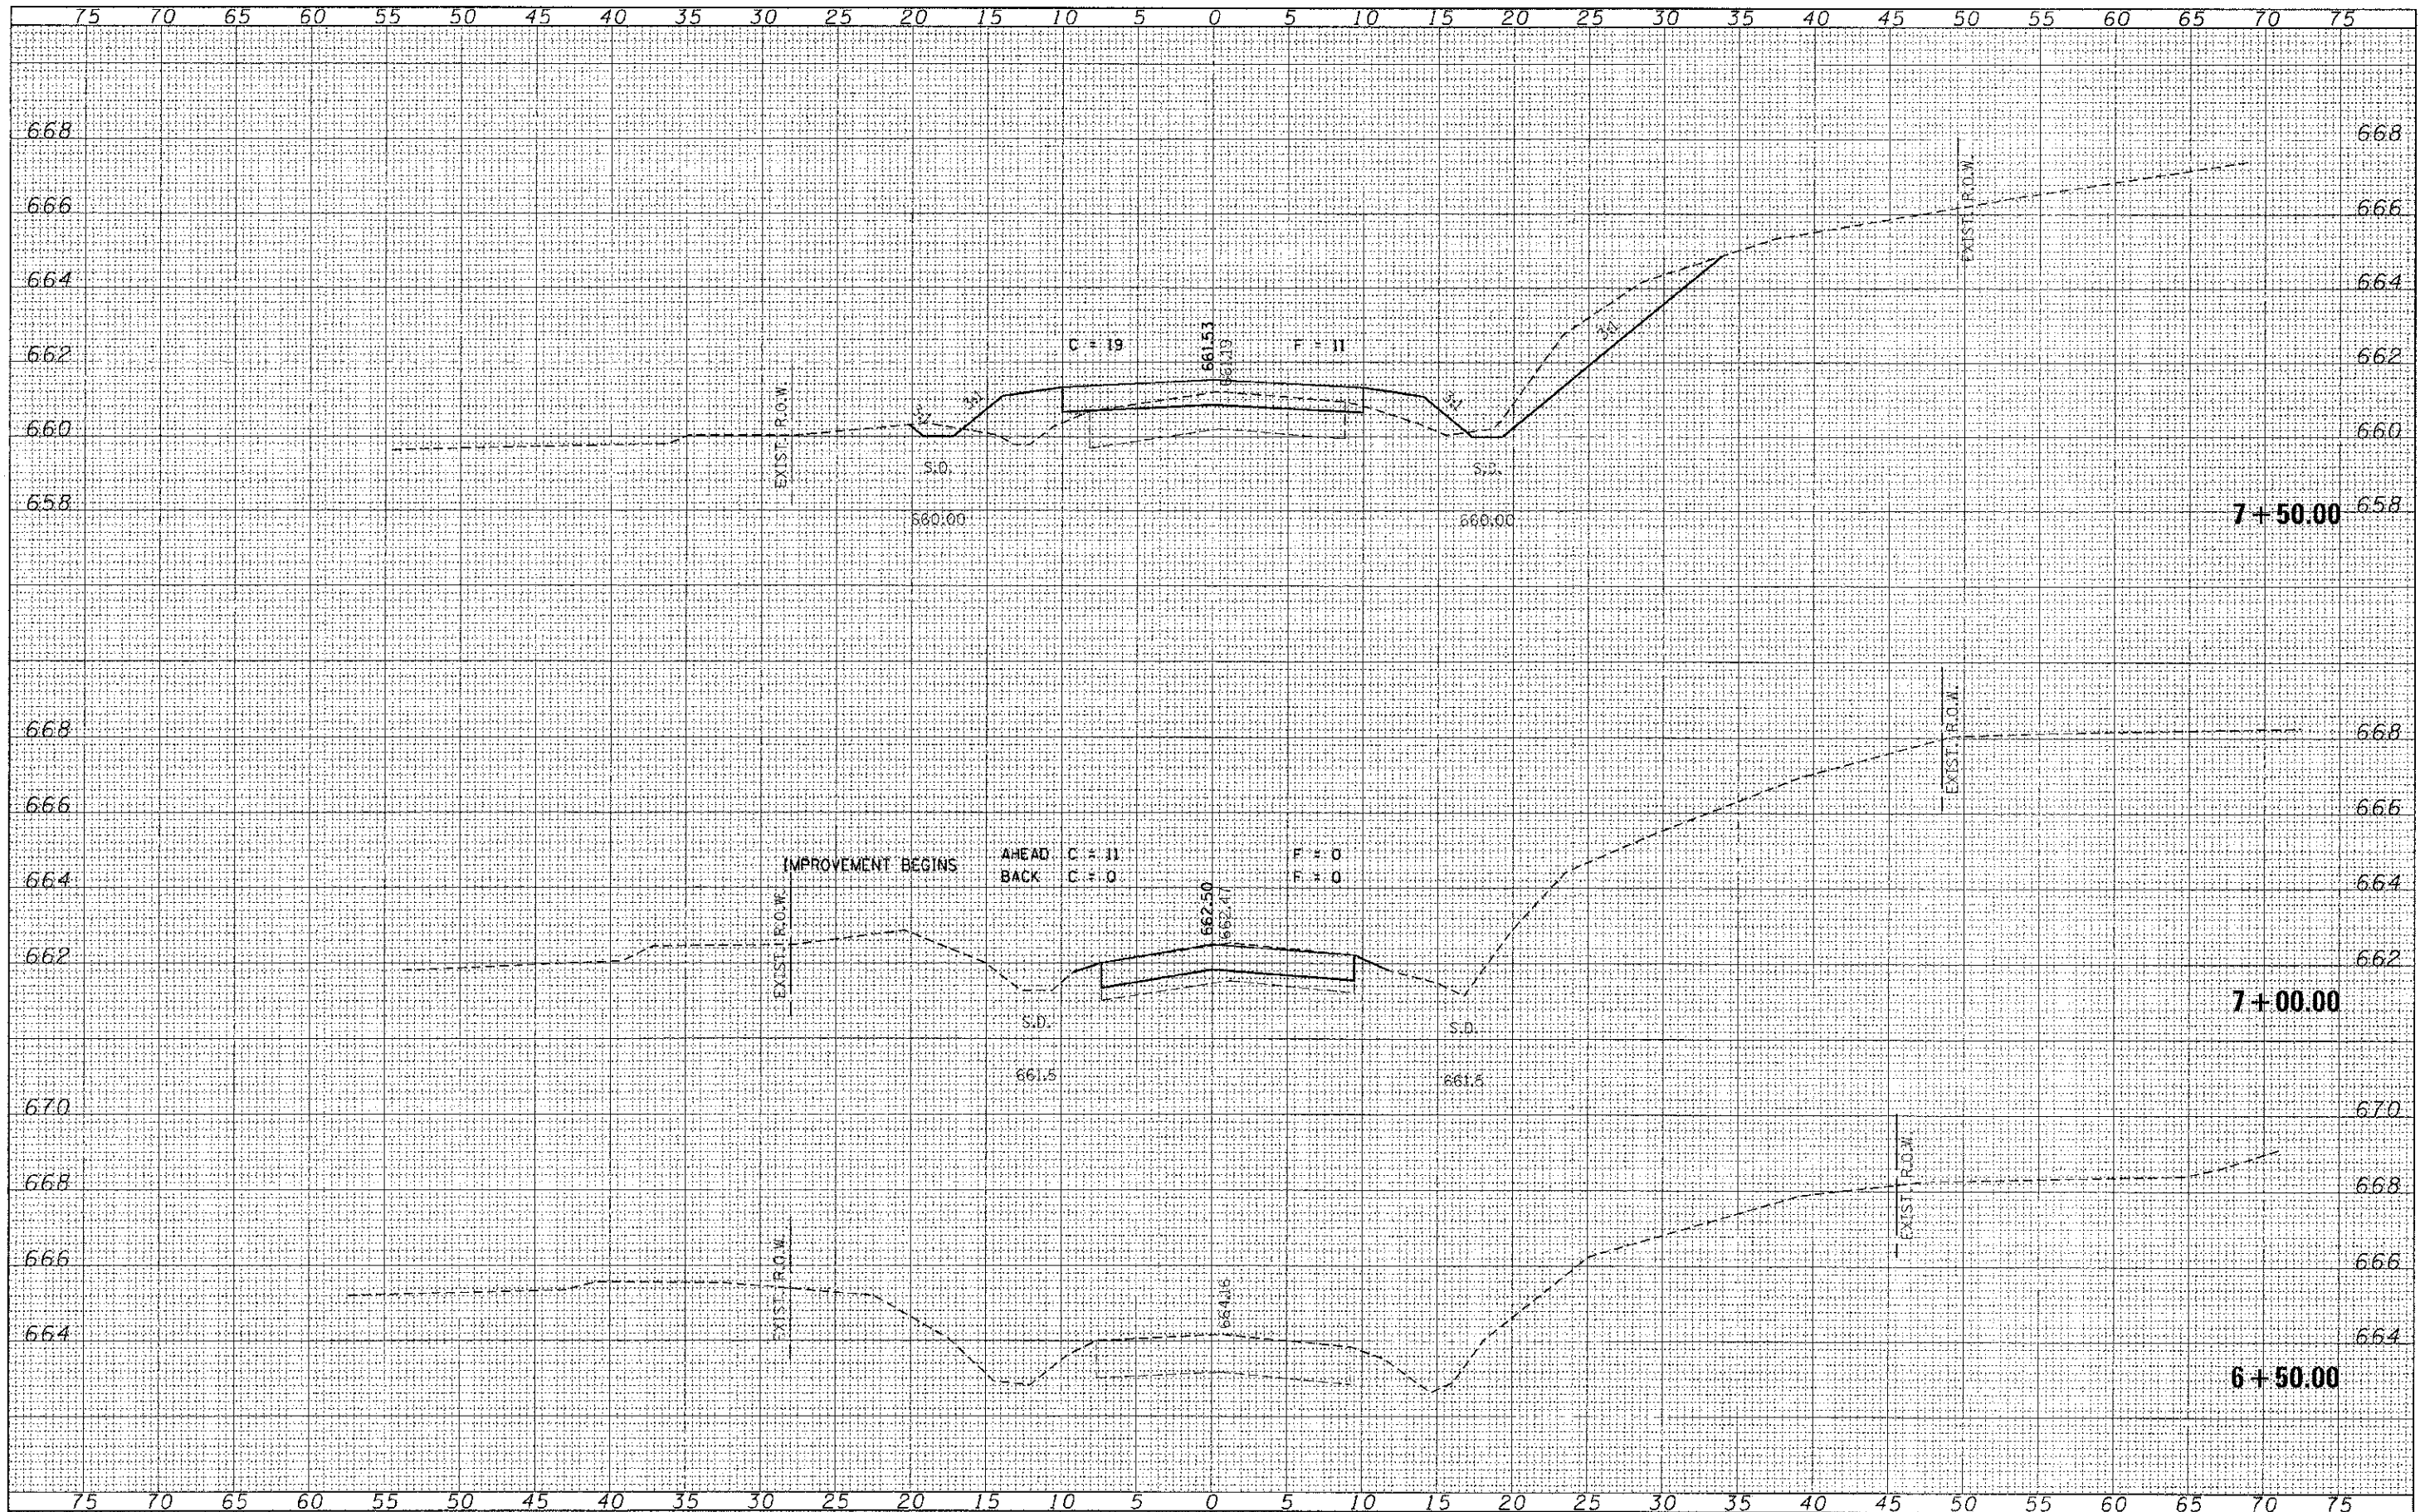

| | | | | | | | | | | | |
|---|------------------------|-------------------|-----------|---|--|-------------------------|----------------|------------------------------|--------------|-----------|---------------------------|
| FILE NAME = 070171 sht-axi-dgn | USER NAME = | DESIGNED - A.S.L. | REVISED - | STATE OF ILLINOIS MOULTRIE COUNTY HIGHWAY DEPARTMENT | STATION CROSS SECTIONS T.R. 19 / 2225N ROAD | F.R. | SECTION | COUNTY | TOTAL SHEETS | SHEET NO. | |
| HAMPTON, LENZINI AND RENWICK, INC. 308 STEVENSON DRIVE, SUITE 201 JUPITER, ILLINOIS 62450 | PLLY SCALE = | DRAWN - D.T.M. | REVISED - | | | 19 | 09-04131-00-BR | MOULTRIE | 25 | 7 | |
| ILLINOIS PROFESSIONAL DESIGN FIRM 18 / P.E. / 02 / CCRRP / 18400093 | PLCT DATE = 12/30/2012 | CHECKED - S.W.M. | REVISED - | | | LOVINGTON ROAD DISTRICT | | | | | |
| | DATE = 10/30/12 | DATE = 10/30/12 | REVISED - | | | CONTRACT NO. 95697 | | | | | |
| | | | | | SCALE: H20xV5 | SHEET NO. 1 OF 9 SHEETS | | STA. 6+50.00 TO STA. 7+50.00 | | | ILLINOIS FED. AID PROJECT |