


DATE	
BT	
FINAL SURVEY	
PLOTTED	
NOTE BOOK	
AREAS CHECKED	
NO.	

DATE	
BT	
ORIGINAL SURVEY	
PLOTTED	
NOTE BOOK	
AREAS CHECKED	
NO.	

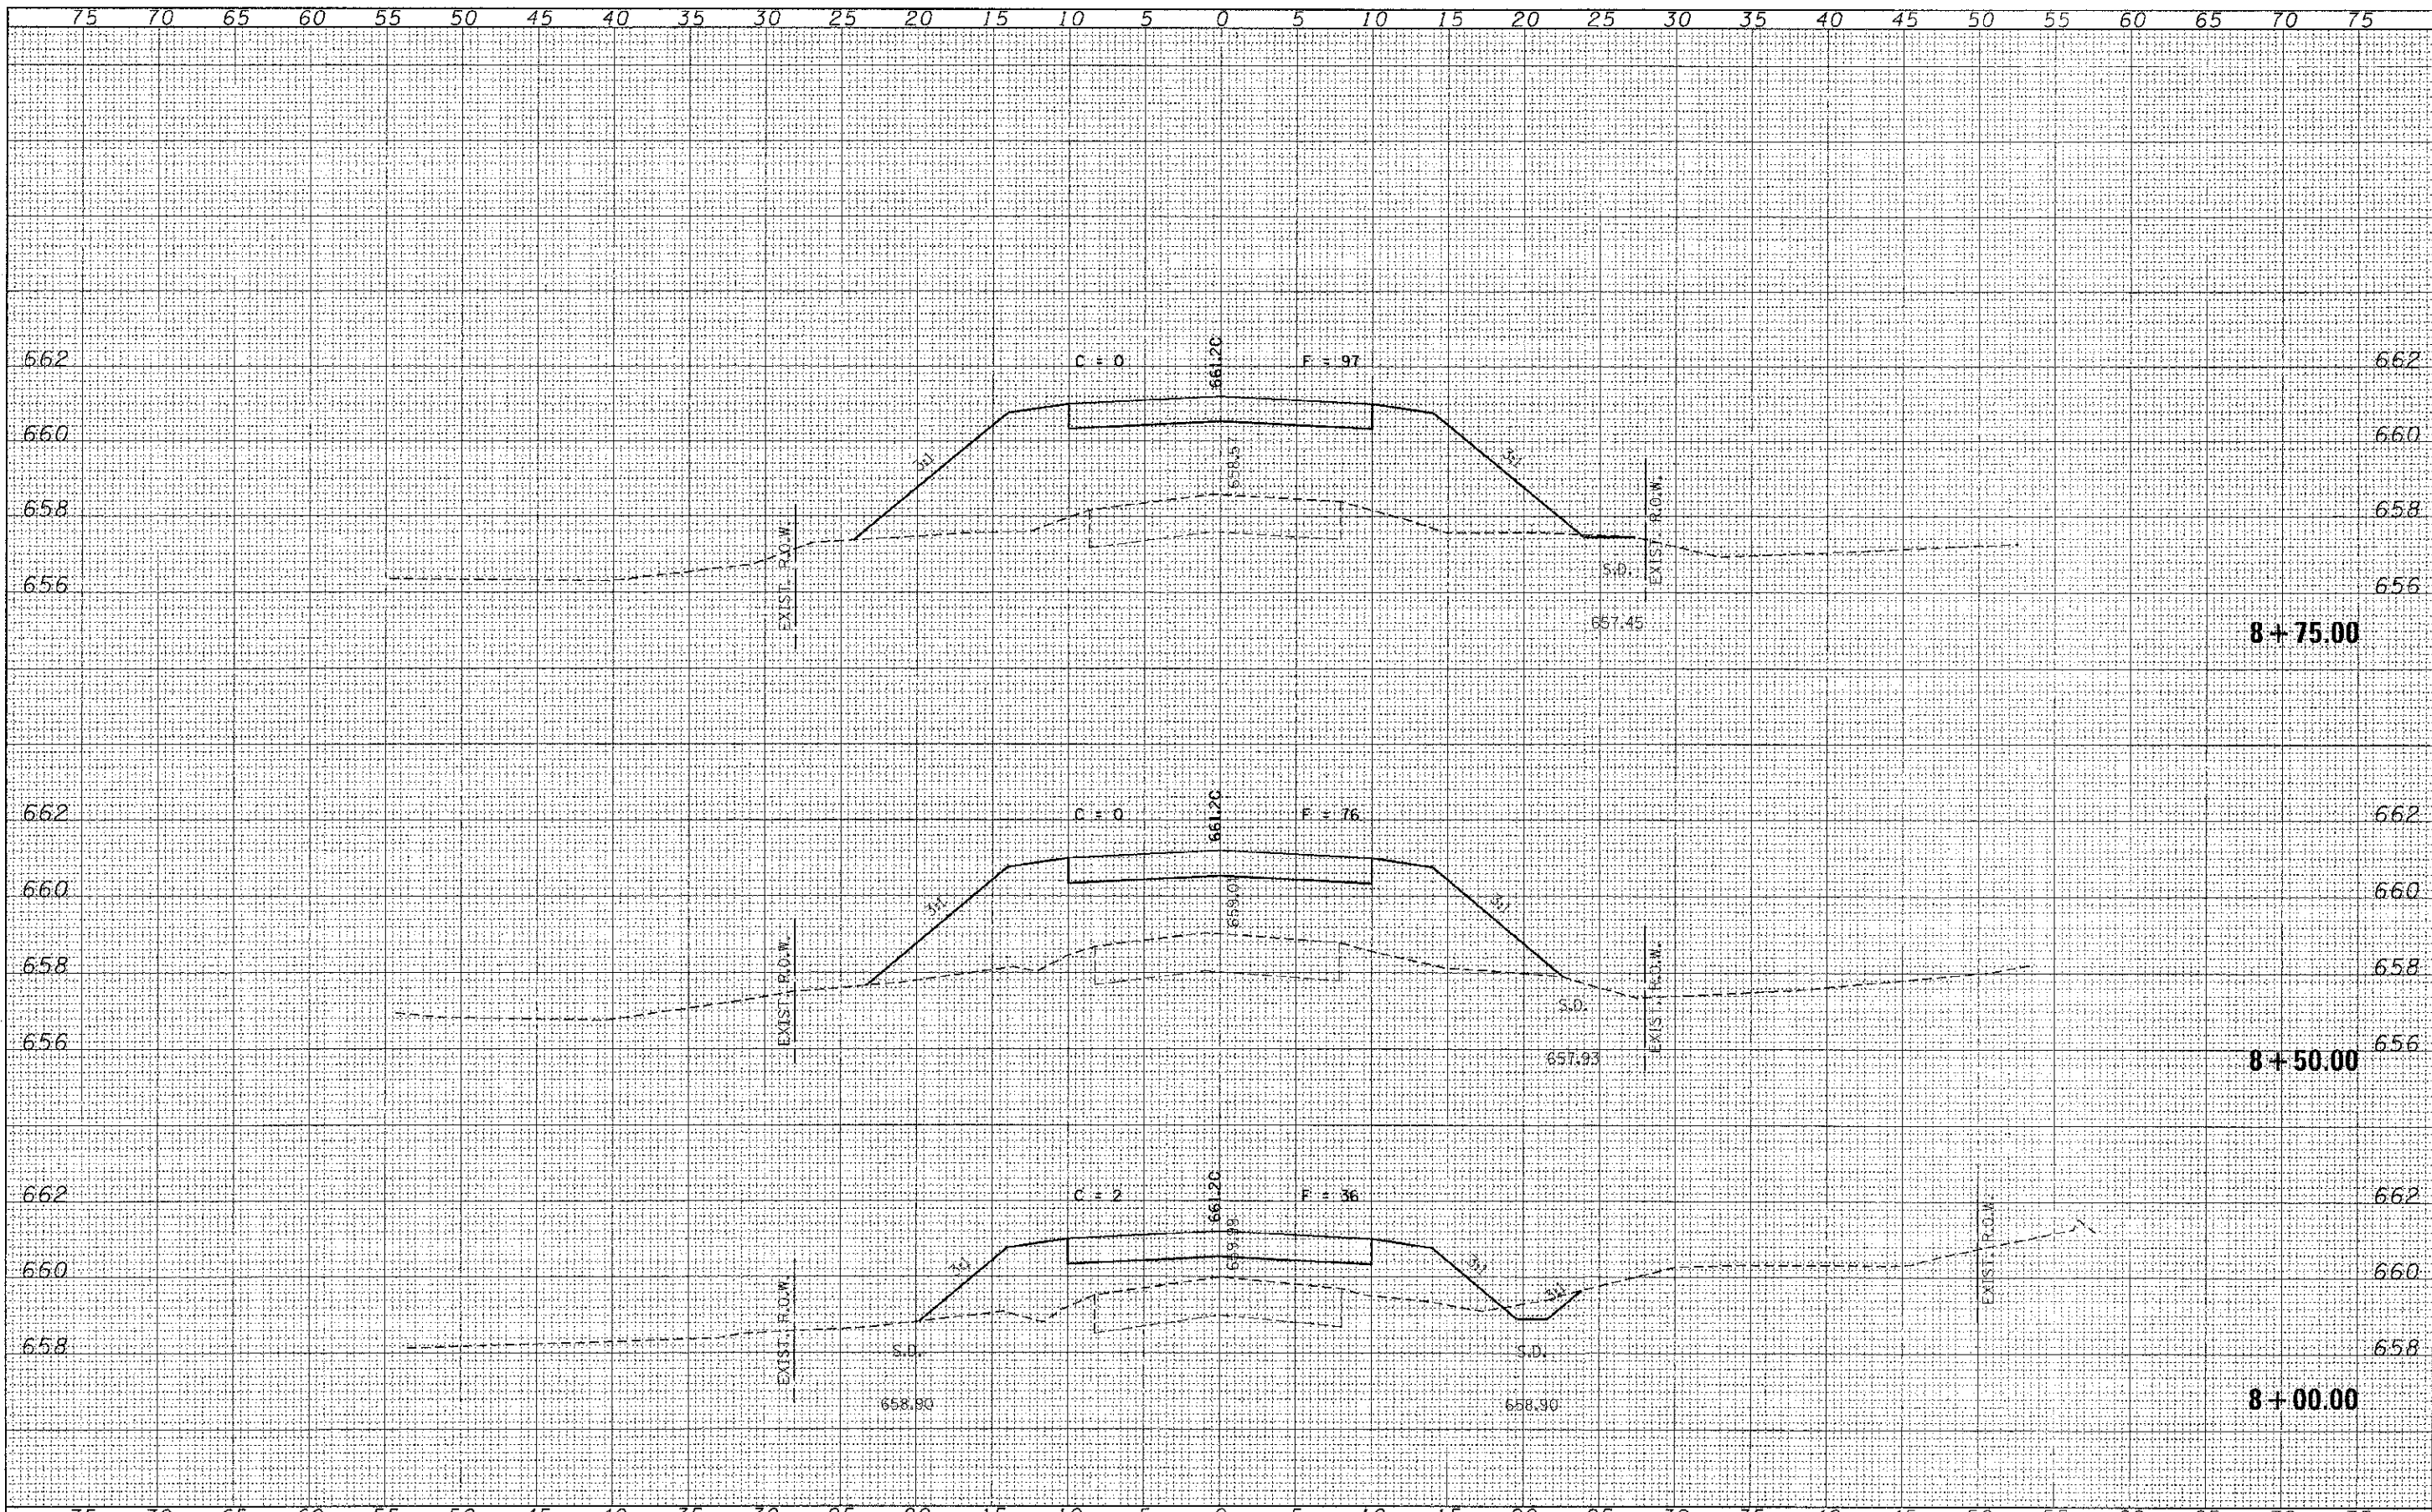

FILE NAME = @90171-eh1-swa.dgn	USER NAME =	DESIGNED - A.S.L.	REVISED -	<b>STATE OF ILLINOIS</b> <b>MOULTRIE COUNTY HIGHWAY DEPARTMENT</b>	<b>STATION CROSS SECTIONS</b> <b>T.R. 19 / 2225N ROAD</b>		T.R.	SECTION	COUNTY	TOTAL SHEETS	SHEET NO.
 HAMPTON, LENZI AND RENWICK, INC. 1000 STEUBEN AVENUE, SUITE 201 SPRINGFIELD, ILLINOIS 62761 ILLINOIS PROFESSIONAL ENGINEERING FIRM LICENSE NO. 021997	PLOT SCALE =	DRAWN - D.T.M.	REVISED -		19	09-04131-00-BR	MOULTRIE	25	8		
PLOT DATE = 10/30/2012		CHECKED - S.W.M.	REVISED -		SCALE: H20:V5    SHEET NO. 2 OF 9 SHEETS    STA. 8+00.00 TO STA. 8+75.00		LOVINGTON ROAD DISTRICT    CONTRACT NO. 95697		ILLINOIS FED. AID PROJECT		
		DATE - 10/30/12	REVISED -								