


N.E. 1/4 SEC. 23-6-8

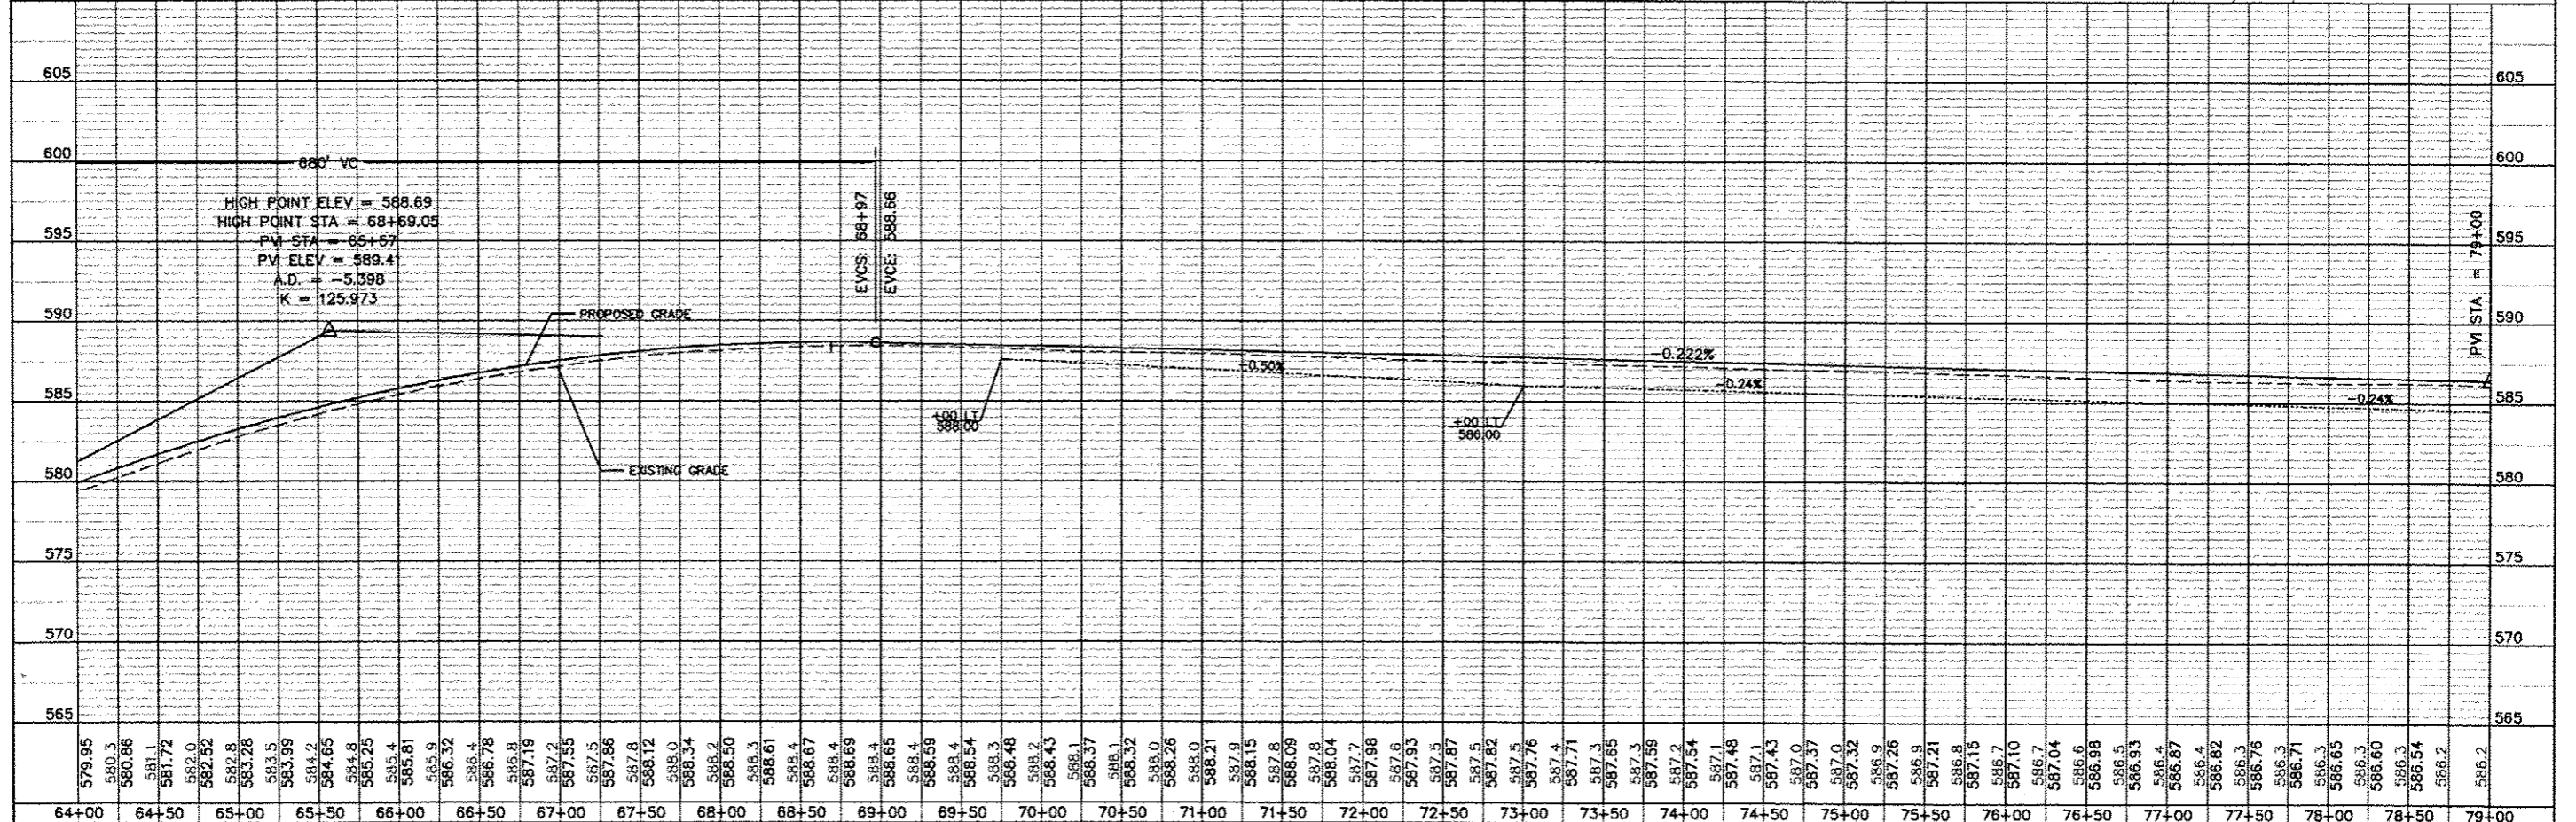

579.95	580.3	580.86	581.1	582.0	582.52	583.28	583.99	584.2	584.65	584.8	585.25	585.4	585.81	585.9	586.32	586.4	586.78	587.19	587.2	587.55	587.5	587.86	587.8	588.12	588.0	588.34	588.2	588.50	588.3	588.61	588.4	588.67	588.4	588.69	588.4	588.65	588.4	588.59	588.4	588.54	588.3	588.48	588.2	588.43	588.1	588.37	588.1	588.3	588.0	588.26	588.0	588.21	587.9	588.15	587.8	588.09	587.8	588.04	587.7	587.98	587.6	587.93	587.5	587.87	587.5	587.82	587.5	587.76	587.4	587.71	587.3	587.65	587.3	587.59	587.2	587.54	587.1	587.48	587.1	587.43	587.0	587.37	587.0	587.32	586.9	587.26	586.9	587.21	586.8	587.15	586.7	587.10	586.7	586.7	586.7	586.6	586.65	586.3	586.60	586.3	586.54	586.2	586.2
64+00	64+50	65+00	65+50	66+00	66+50	67+00	67+50	68+00	68+50	69+00	69+50	70+00	70+50	71+00	71+50	72+00	72+50	73+00	73+50	74+00	74+50	75+00	75+50	76+00	76+50	77+00	77+50	78+00	78+50	79+00	

STATE OF ILLINOIS  
DEPARTMENT OF TRANSPORTATION

PLAN & PROFILE

SCALE: 1" = 50' SHEET NO. 5 OF 14 SHEETS STA 64+00 TO STA 79+00

ROUTE NO. 2735	SECTION 03-00053-01-WR	COUNTY MADISON	TOTAL SHEET NO. 145	SHEET NO. 22
			CONTRACT 97509	