


TRAFFIC CONTROL PLAN
(NOT TO SCALE)

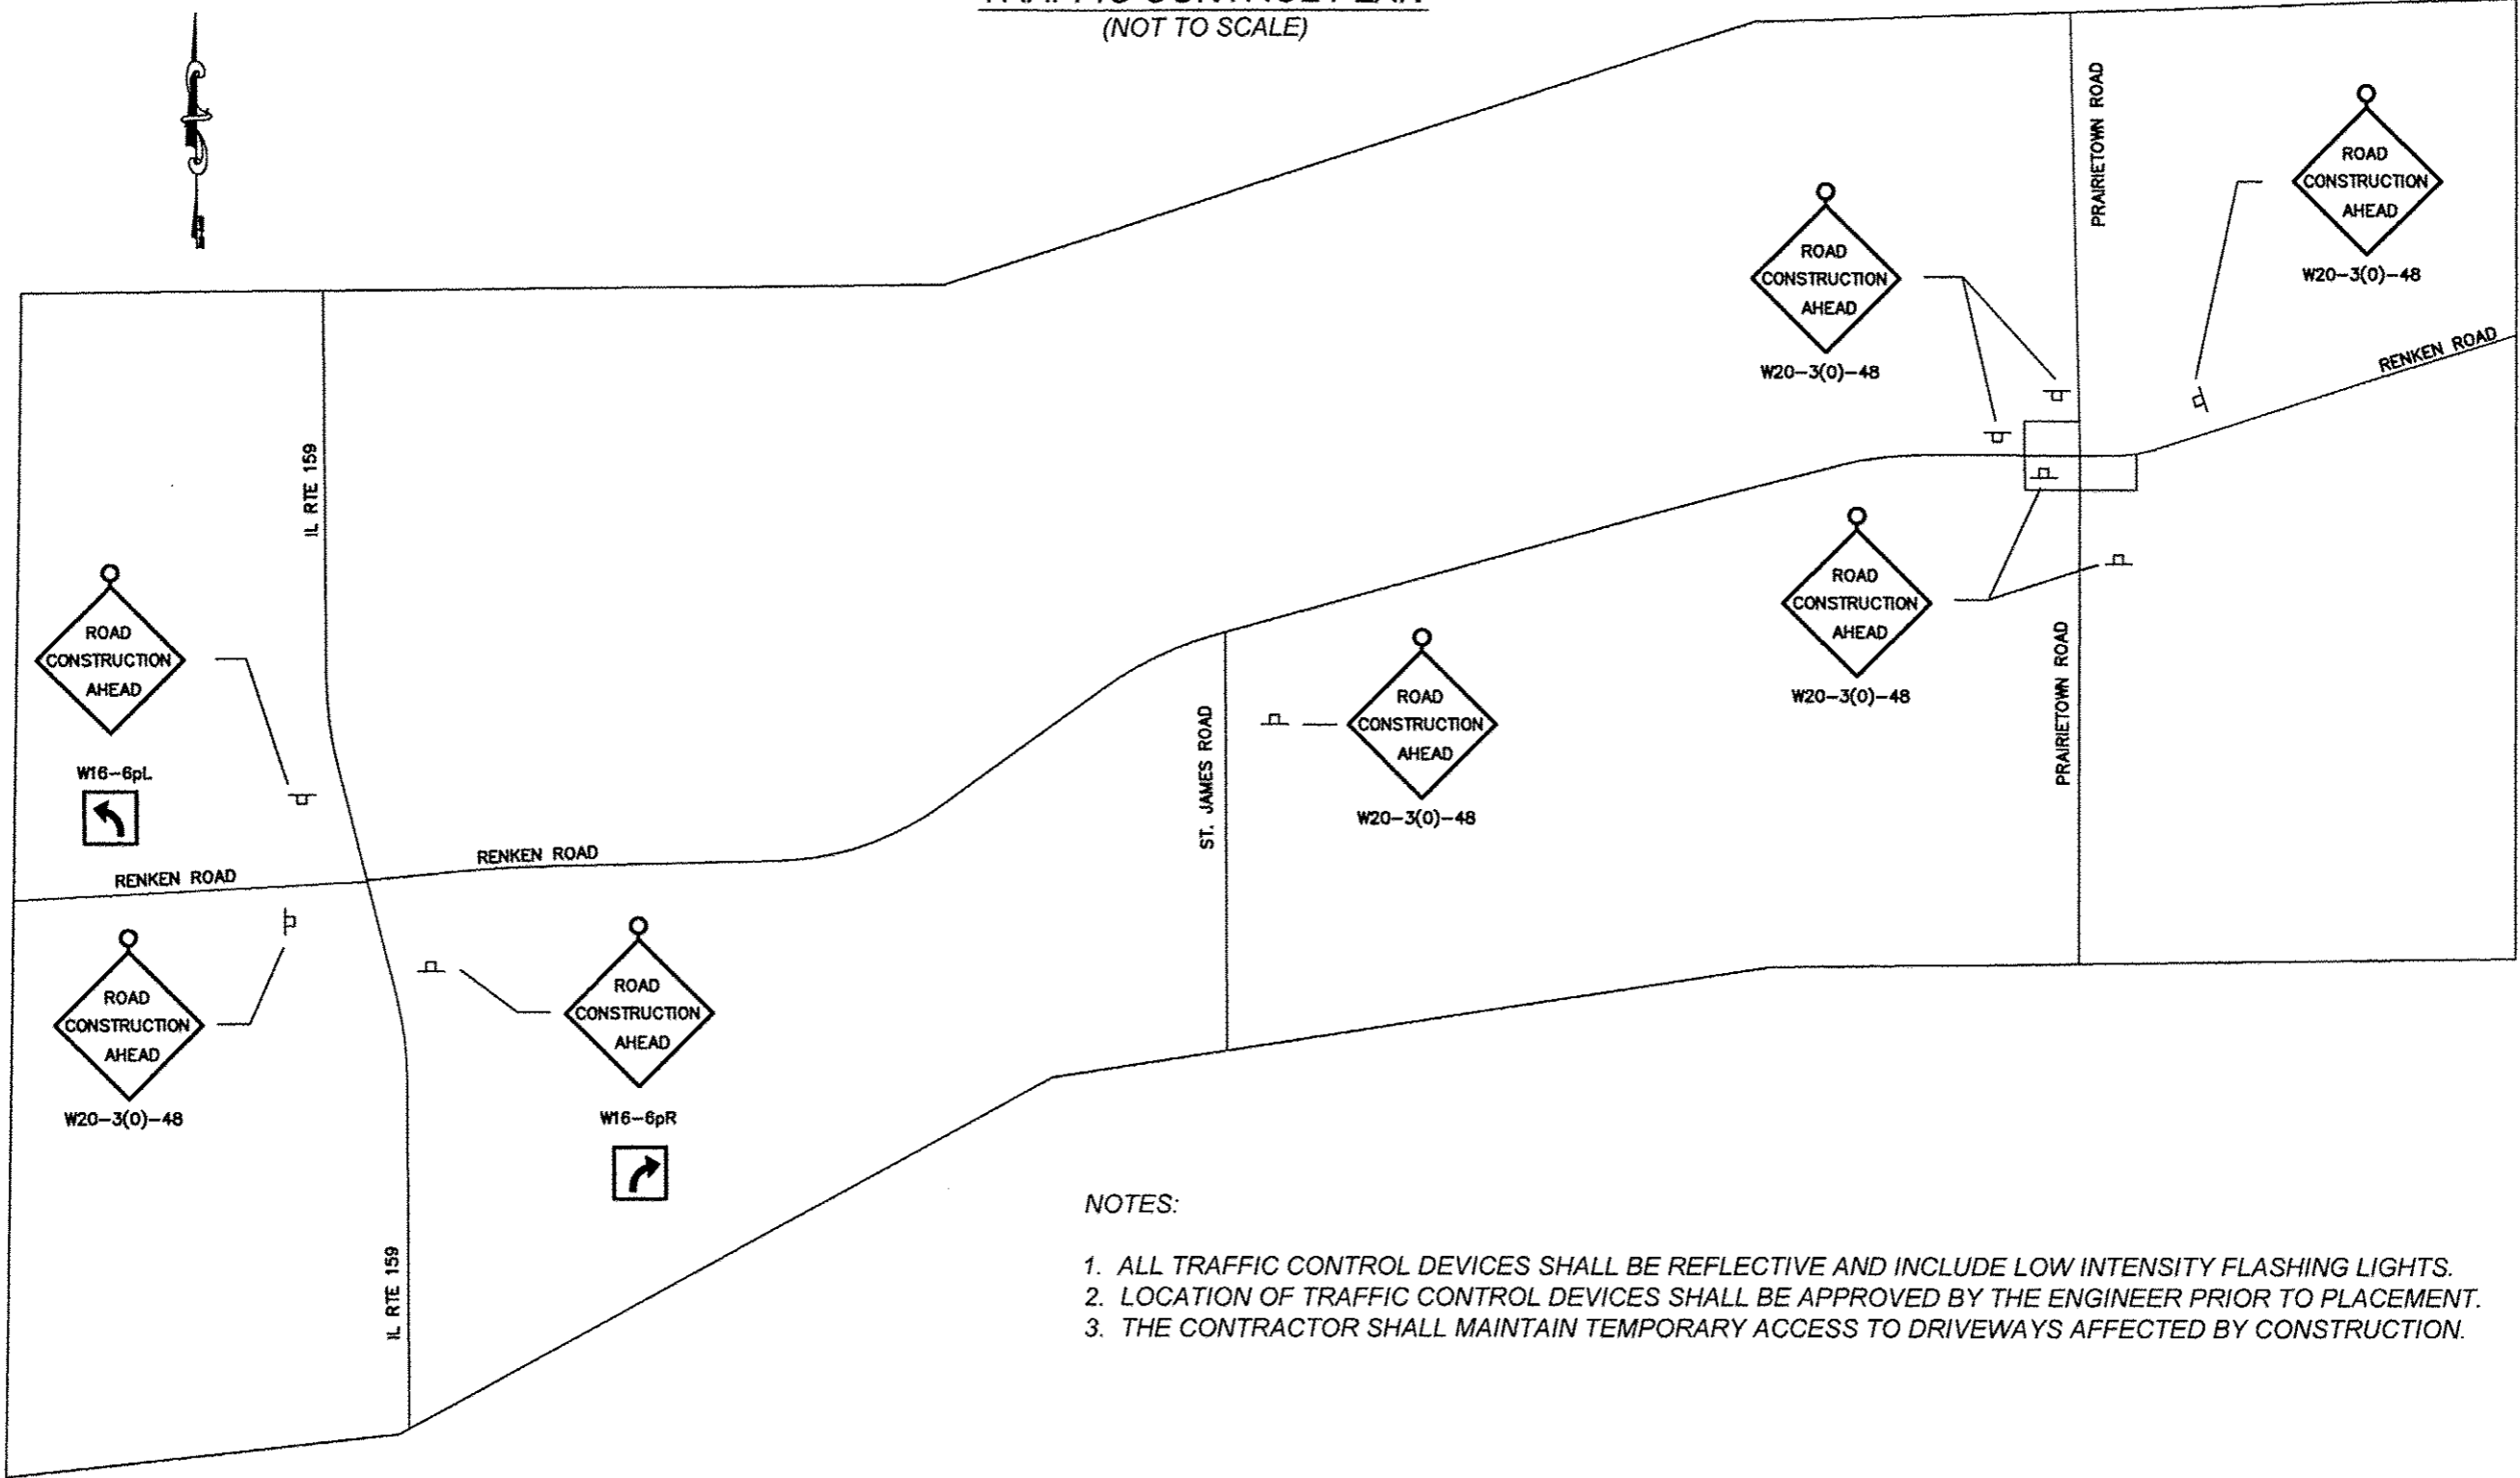

NOTES:

1. ALL TRAFFIC CONTROL DEVICES SHALL BE REFLECTIVE AND INCLUDE LOW INTENSITY FLASHING LIGHTS.
2. LOCATION OF TRAFFIC CONTROL DEVICES SHALL BE APPROVED BY THE ENGINEER PRIOR TO PLACEMENT.
3. THE CONTRACTOR SHALL MAINTAIN TEMPORARY ACCESS TO DRIVEWAYS AFFECTED BY CONSTRUCTION.

STATE OF ILLINOIS				TRAFFIC CONTROL				
DEPARTMENT OF TRANSPORTATION								
SCALE:		SHEET NO. 1 OF 1 SHEETS		ROUTE NO. 159	SECTION 03-00053-01-WR	COUNTY MADISON	TOTAL SHEETS 145	SHEET NO. 32
							CONTRACT NO. 97509	