


LEGEND

	PAVEMENT REMOVAL
	PAVED SHOULDER REMOVAL

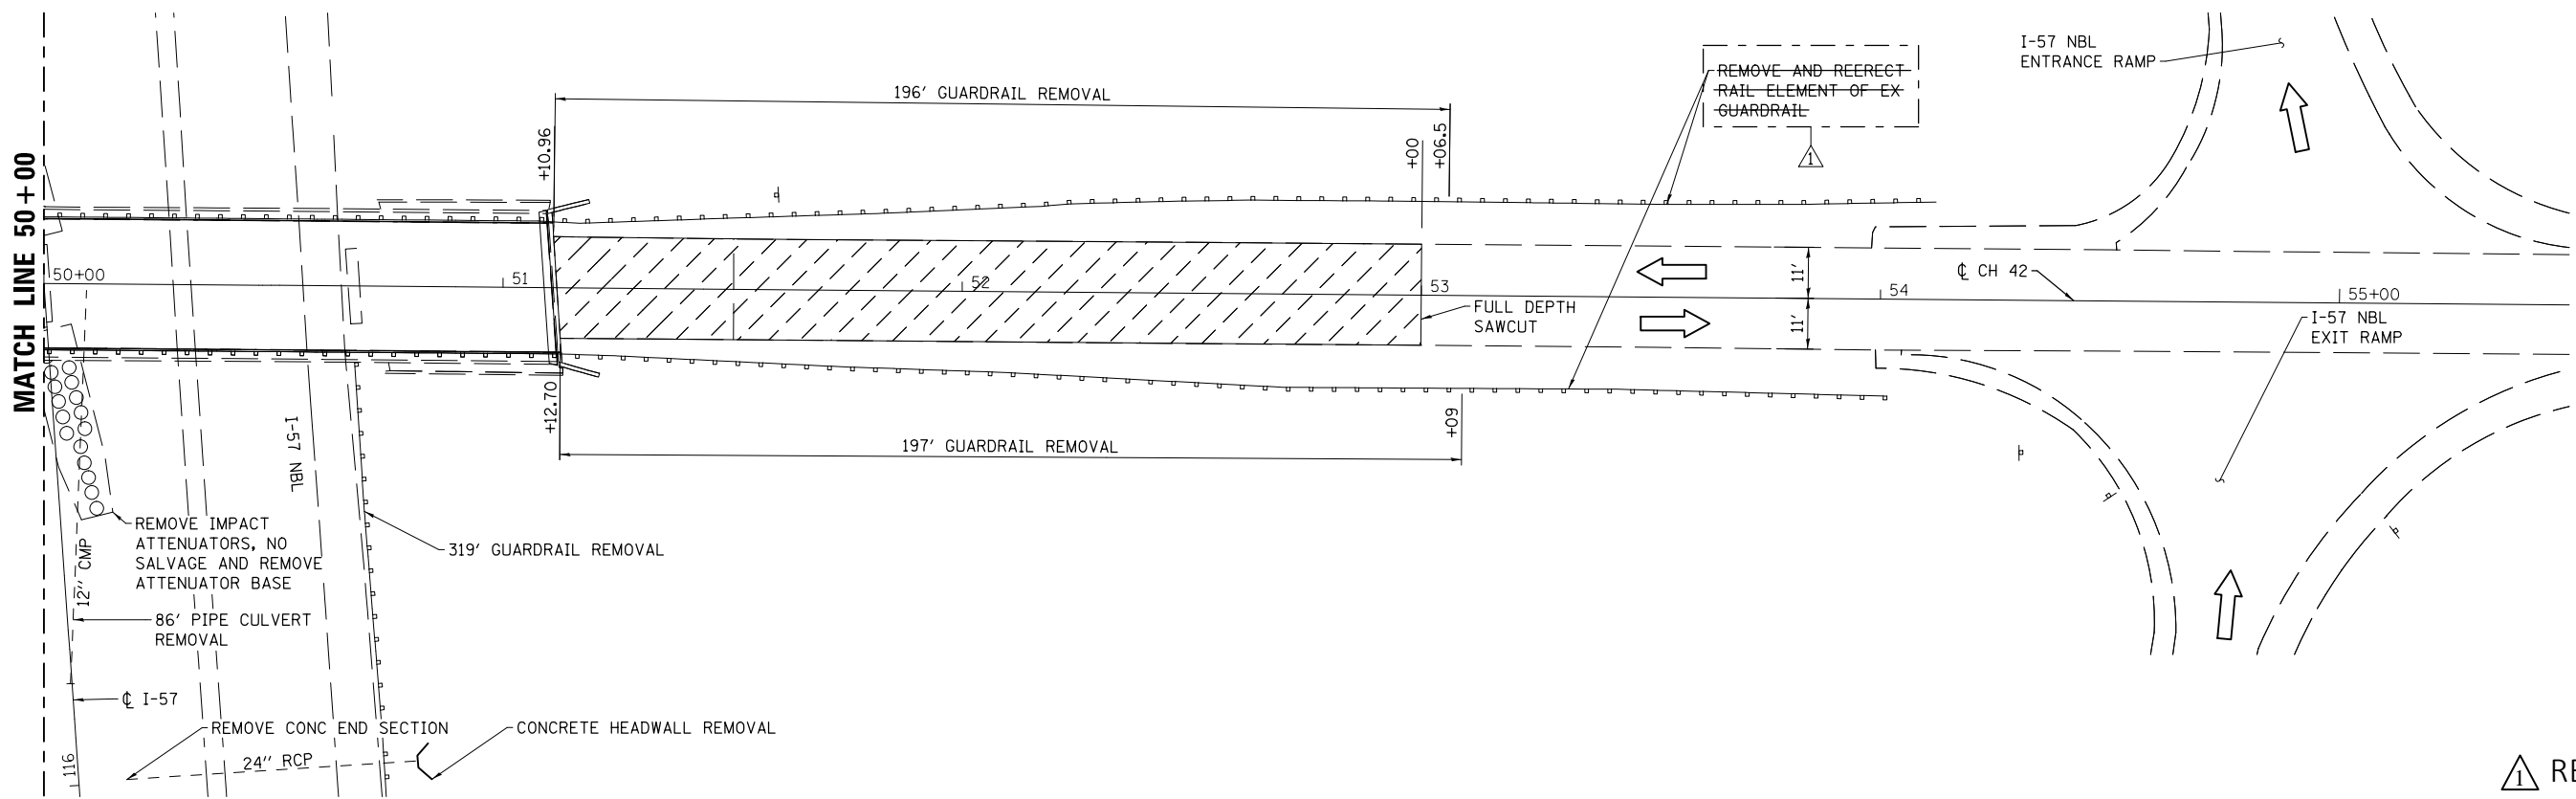

△ REV. 1-2-2019

PRINT DRIVER = L:\05\Bartler\9
 SCALE NAME = PLOT
 SCALE VALUE = 1/4"=20'
 PLOT DATE = 12/27/2018 9:55:05 AM



USER NAME = rtm	DESIGNED - KJK	REVISED - 12/18 RTM
ESCA PROJECT NO. 1295.02	DRAWN - KJK	REVISED -
PLOT SCALE = 0.2" = 1' or in.	CHECKED - ELH	REVISED -
PLOT DATE = 12/27/2018 9:55:05 AM	DATE - 10/18	REVISED -

**STATE OF ILLINOIS
DEPARTMENT OF TRANSPORTATION**

REMOVAL PLANS

SCALE: 1"=20' SHEET NO. 1 OF 1 SHEETS STA. 44+50.00 TO STA. 55+50.00

F.A.I. RTE.	SECTION	COUNTY	TOTAL SHEETS	SHEET NO.
57	(41-1)BR-1	JEFFERSON	92	36
CONTRACT NO. 78455				
FED. ROAD DIST. NO. ILLINOIS FED. AID PROJECT				