
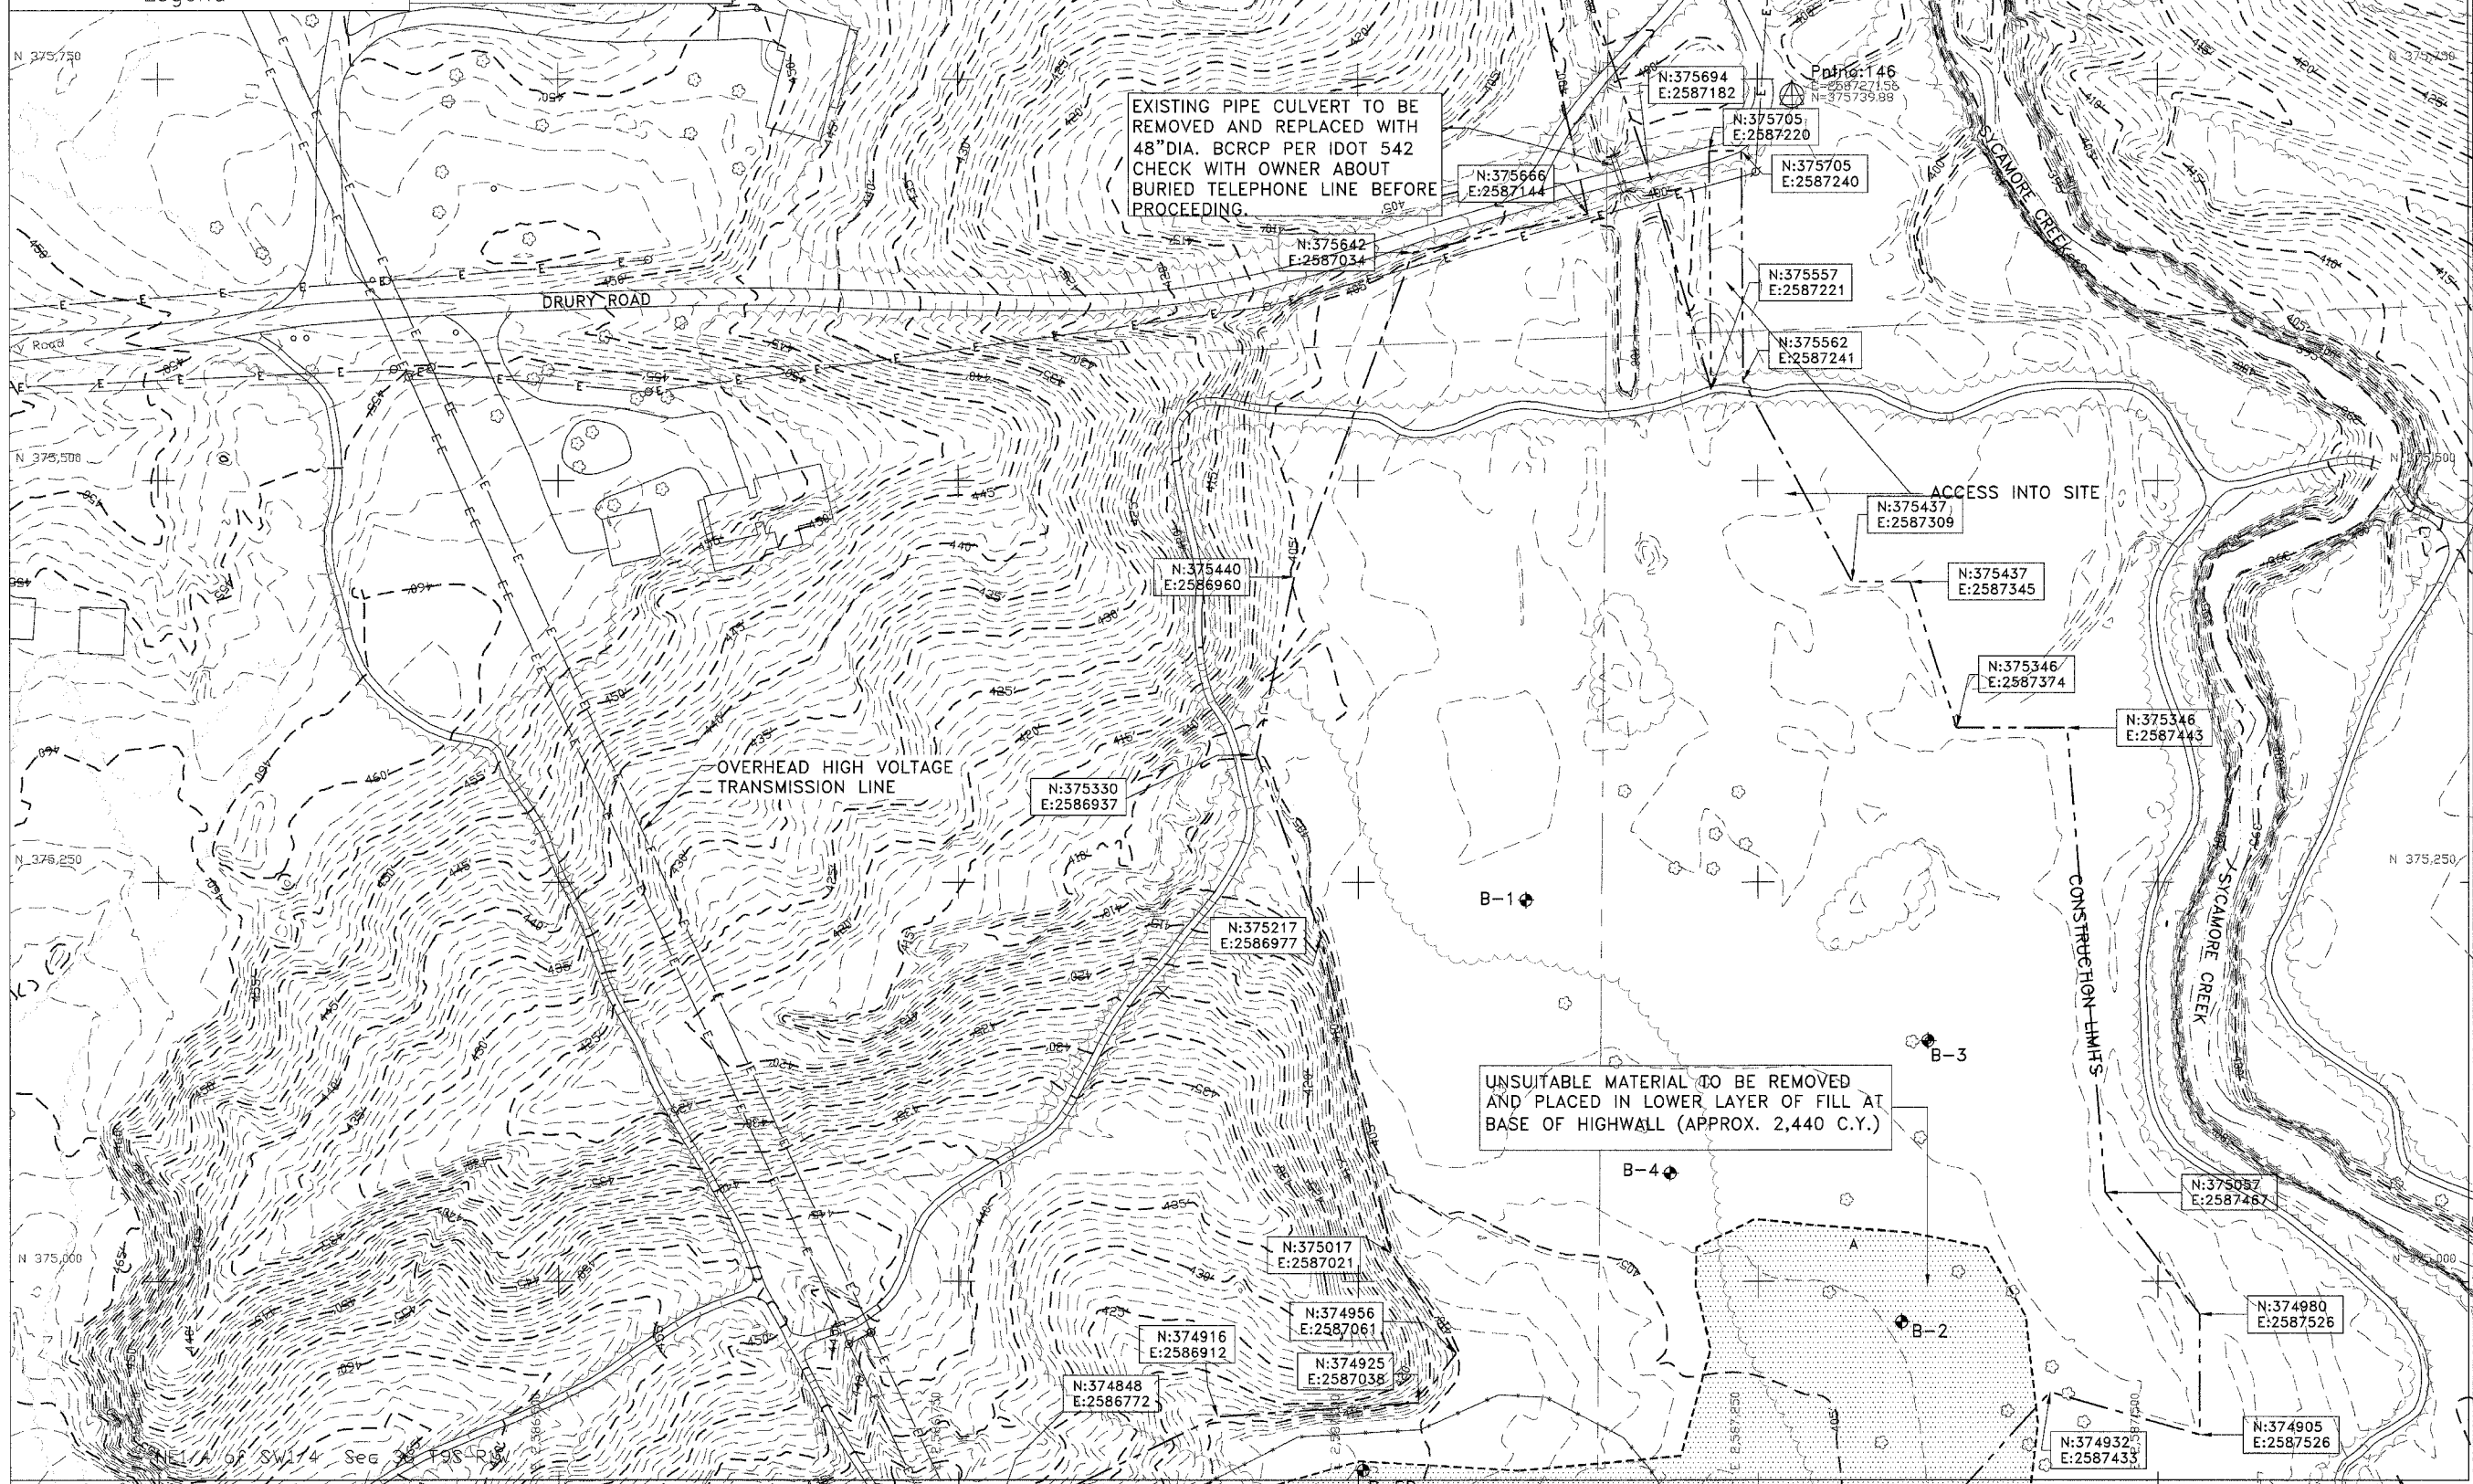


- 500 --- EXISTING CONTOUR
- 500 — PROPOSED CONTOUR
- CONSTRUCTION LIMITS
- EDGE OF ROAD
- ~ TREELINE
- EDGE OF WATER
- B-# - BORING
- AS-# - ACID SEEP
- ⊕ SURVEY CONTROL POINT

**TAB SIMCO
Phase III**



0 50 100
SCALE IN FEET



Drawn By: _____ Date: _____

Checked By: _____