

ROUTE	SECTION	COUNTY	TOTAL SHEETS	SHEET NUMBER
VARIOUS	2005-047BP	COOK	12	4

Contract 60A22


LOCATION 1
HAND RAILS ON RETAINING WALLS ADJACENT TO SN 016-2812 PALATINE RD OVER IL 83(ELMHURST RD)
2002 ADT = 31,800
SPEED LIMIT = 45 MPH

LOCATION 4
016-2025
PALATINE RD UNDER WCRR (WESTMOST RR STRUCTURE)
2002 ADT = 31,800
SPEED LIMIT = 55 MPH

LOCATION 3
HANDRAILS ON RETAINING WALLS ADJACENT TO SN 016-0680 PALATINE RD UNDER WOLF ROAD
2002 ADT = 41,600
SPEED LIMIT = 55 MPH

LOCATION 5
SN 016-2786
PALATINE RD OVER US 45/IL 21 (MILWAUKEE AVE.)
2002 ADT = 47,900
SPEED LIMIT = 55 MPH

LOCATION 6
SN 016-0530
PALATINE OVER DES PLAINES RIVER
2002 ADT = 47,900
SPEED LIMIT = 55 MPH

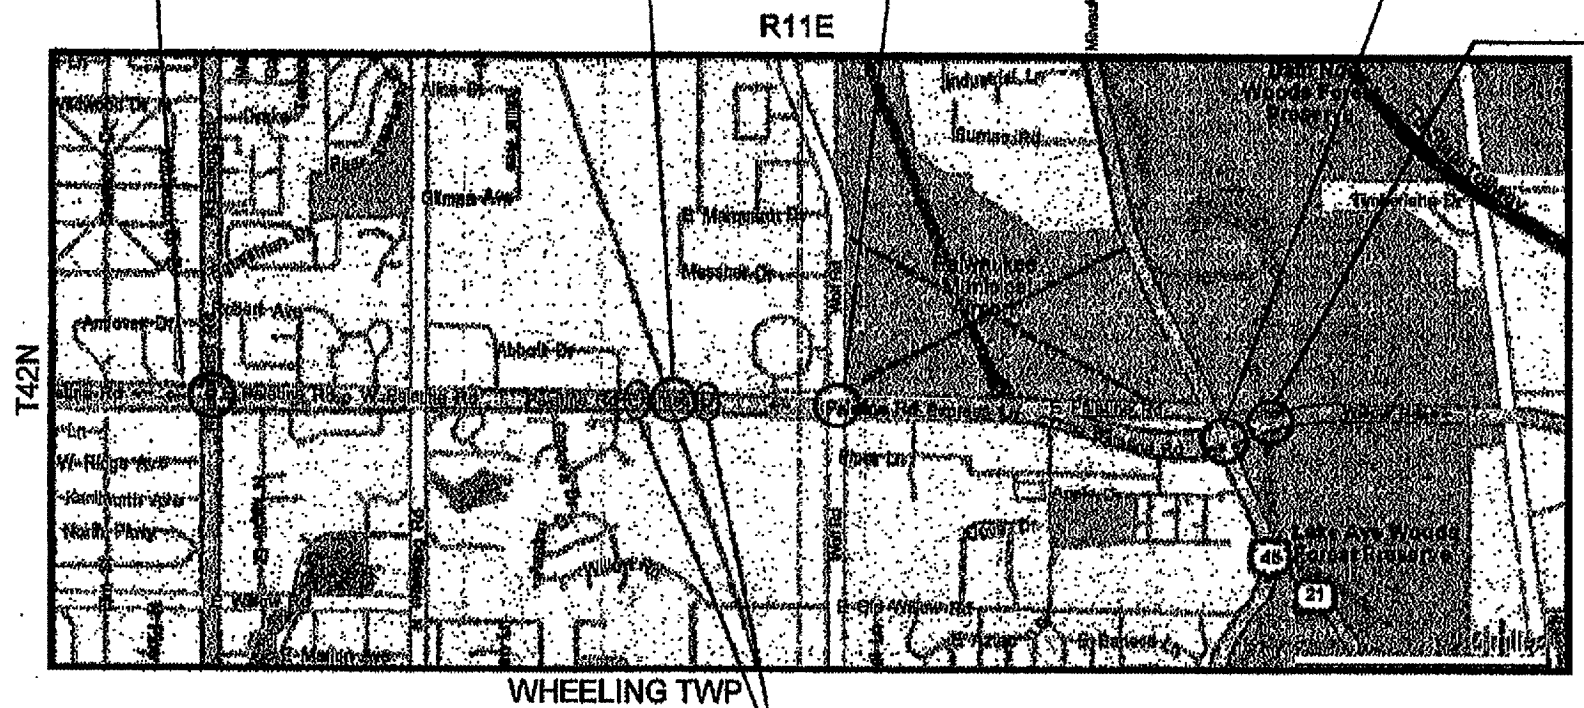

LOCATION 2
HANDRAILS ON RETAINING WALLS ADJACENT TO SN 016-2529 (E FRONTAGE RD) & SN 016-2530 (W FRONTAGE RD) OVER PALATINE RD
PALATINE RD 2002 ADT = 31800
SPEED LIMIT = 55 MPH
FRONTAGE RD 1997 ADT = 5009 (ONE WAY)
SPEED LIMIT = 35 MPH

ILLINOIS DEPARTMENT OF TRANSPORTATION
LOCATION MAPS