

ROUTE	SECTION	COUNTY	TOTAL SHEETS	SHEET NUMBER
VARIOUS	2005-047BP	COOK	12	4

Contract 60A22


**LOCATION 1**  
HAND RAILS ON RETAINING WALLS ADJACENT TO SN 016-2812 PALATINE RD OVER IL 83(ELMHURST RD) 2002 ADT = 31,800 SPEED LIMIT = 45 MPH

**LOCATION 4**  
016-2025 PALATINE RD UNDER WCRR (EASTMOST RR STRUCTURE) 2002 ADT = 31,800 SPEED LIMIT = 55 MPH

**LOCATION 3**  
HANDRAILS ON RETAINING WALLS ADJACENT TO SN 016-0680 PALATINE RD UNDER WOLF ROAD 2002 ADT = 41,600 SPEED LIMIT = 55 MPH

**LOCATION 5**  
SN 016-2786 PALATINE RD OVER US 45/IL 21 (MILWAUKEE AVE.) 2002 ADT = 47,900 SPEED LIMIT = 55 MPH

**LOCATION 6**  
SN 016-0530 PALATINE OVER DES PLAINES RIVER 2002 ADT = 47,900 SPEED LIMIT = 55 MPH

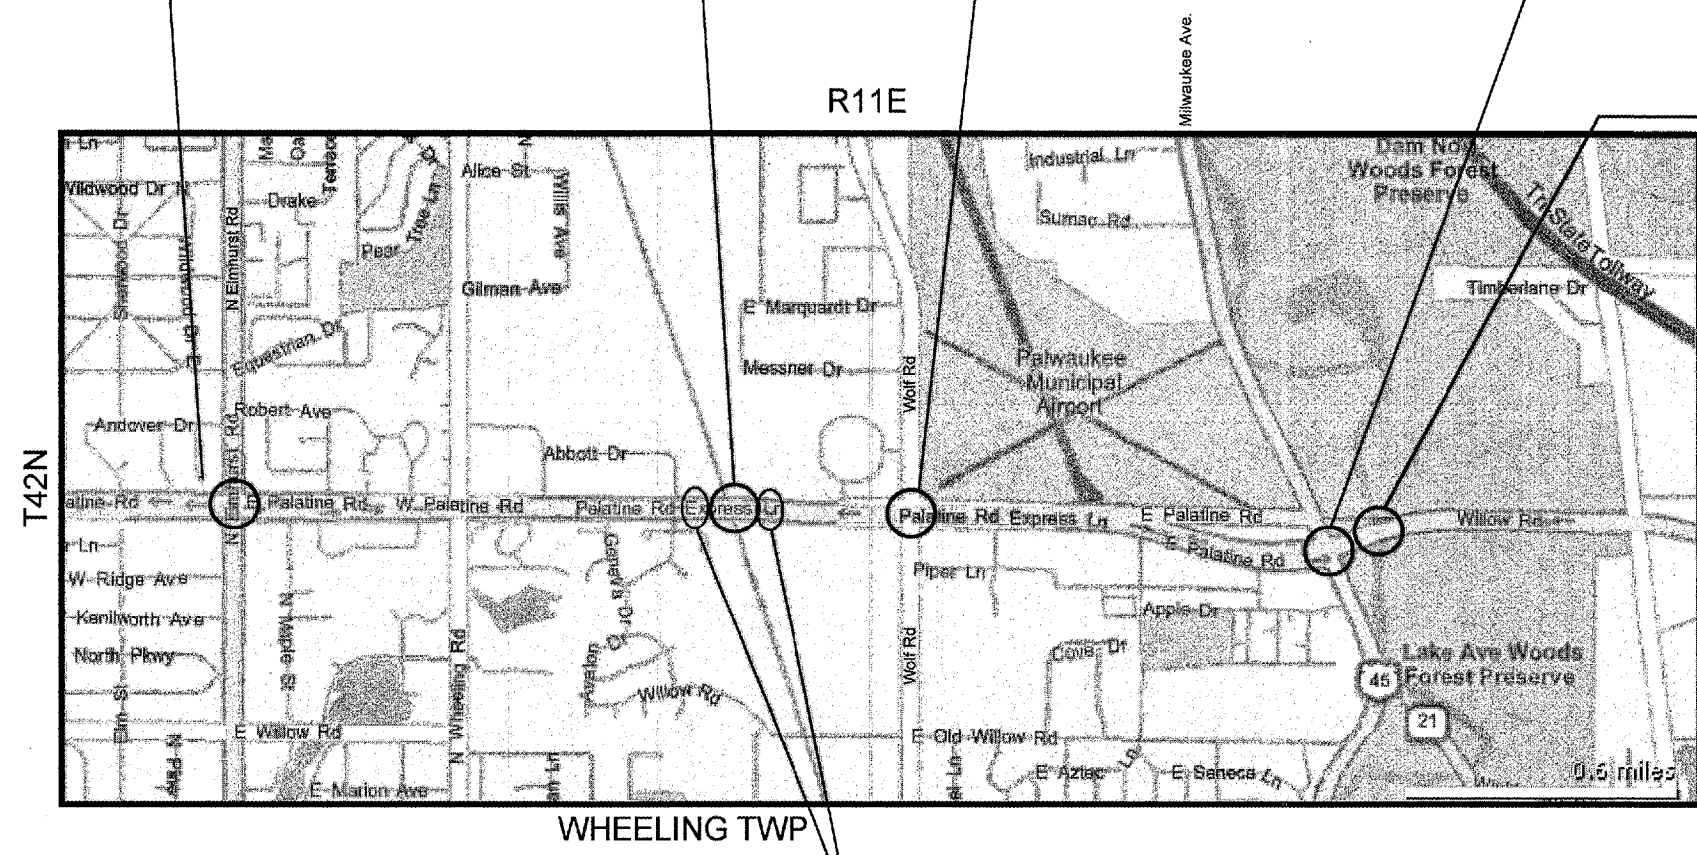

**LOCATION 2**  
HANDRAILS ON RETAINING WALLS ADJACENT TO SN 016-2529 (E FRONTAGE RD) & SN 016-2530 (W FRONTAGE RD) OVER PALATINE RD 2002 ADT = 31800 SPEED LIMIT = 55 MPH FRONTAGE RD 1997 ADT = 5009 (ONE WAY) SPEED LIMIT = 35 MPH

ILLINOIS DEPARTMENT OF TRANSPORTATION  
  
LOCATION MAPS