
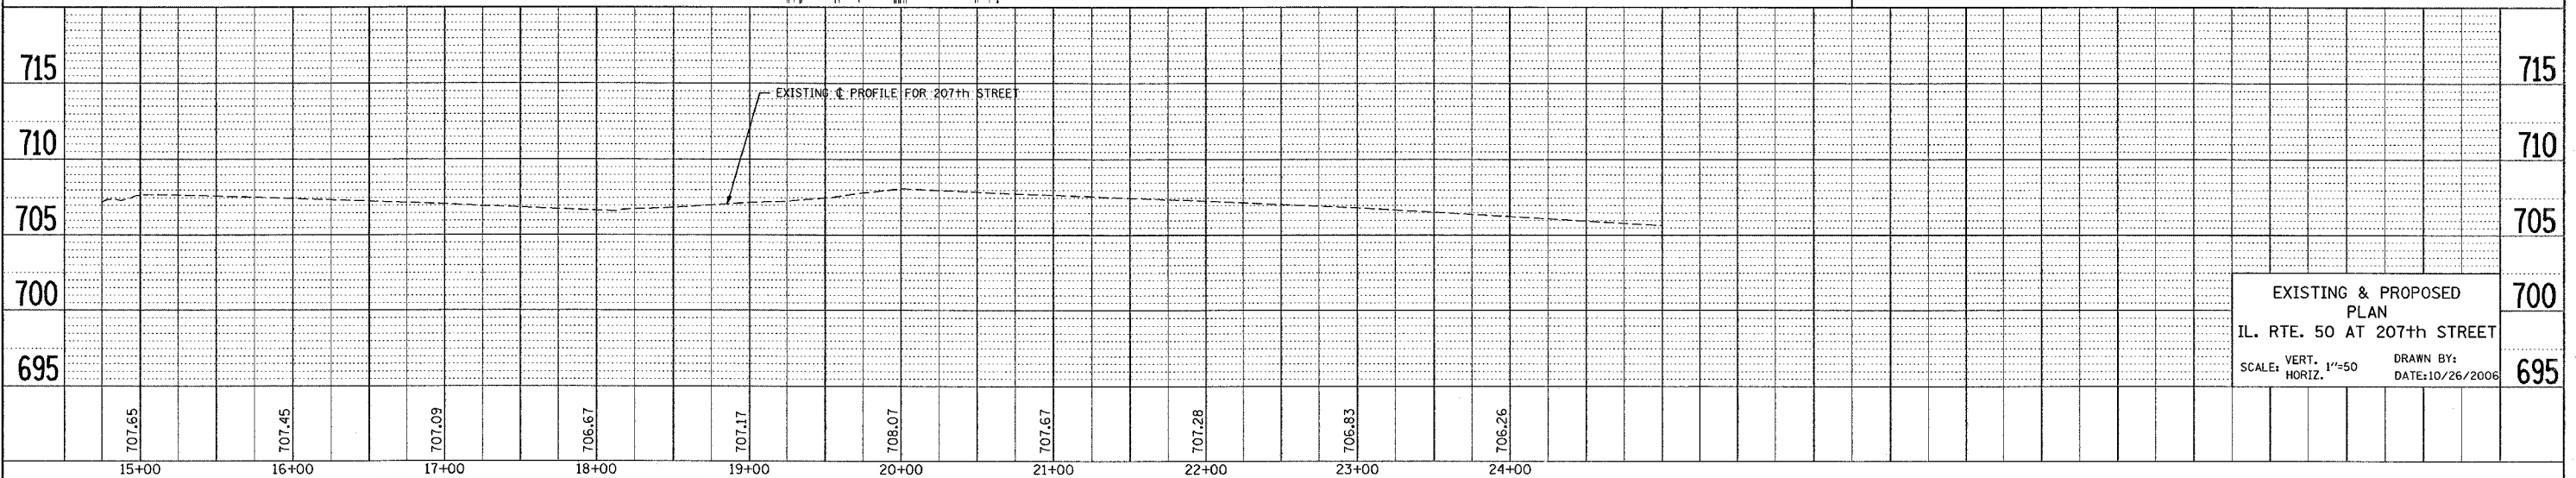
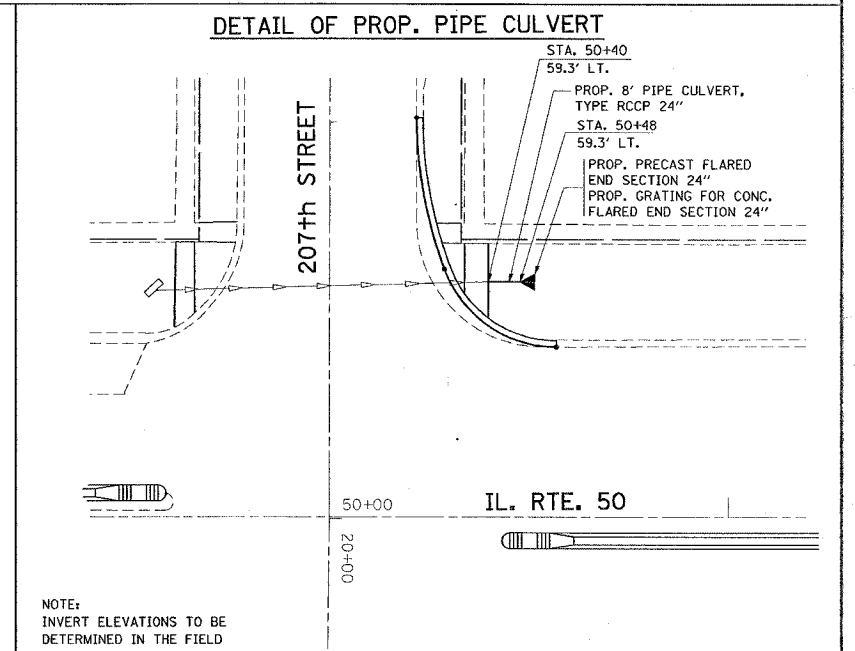
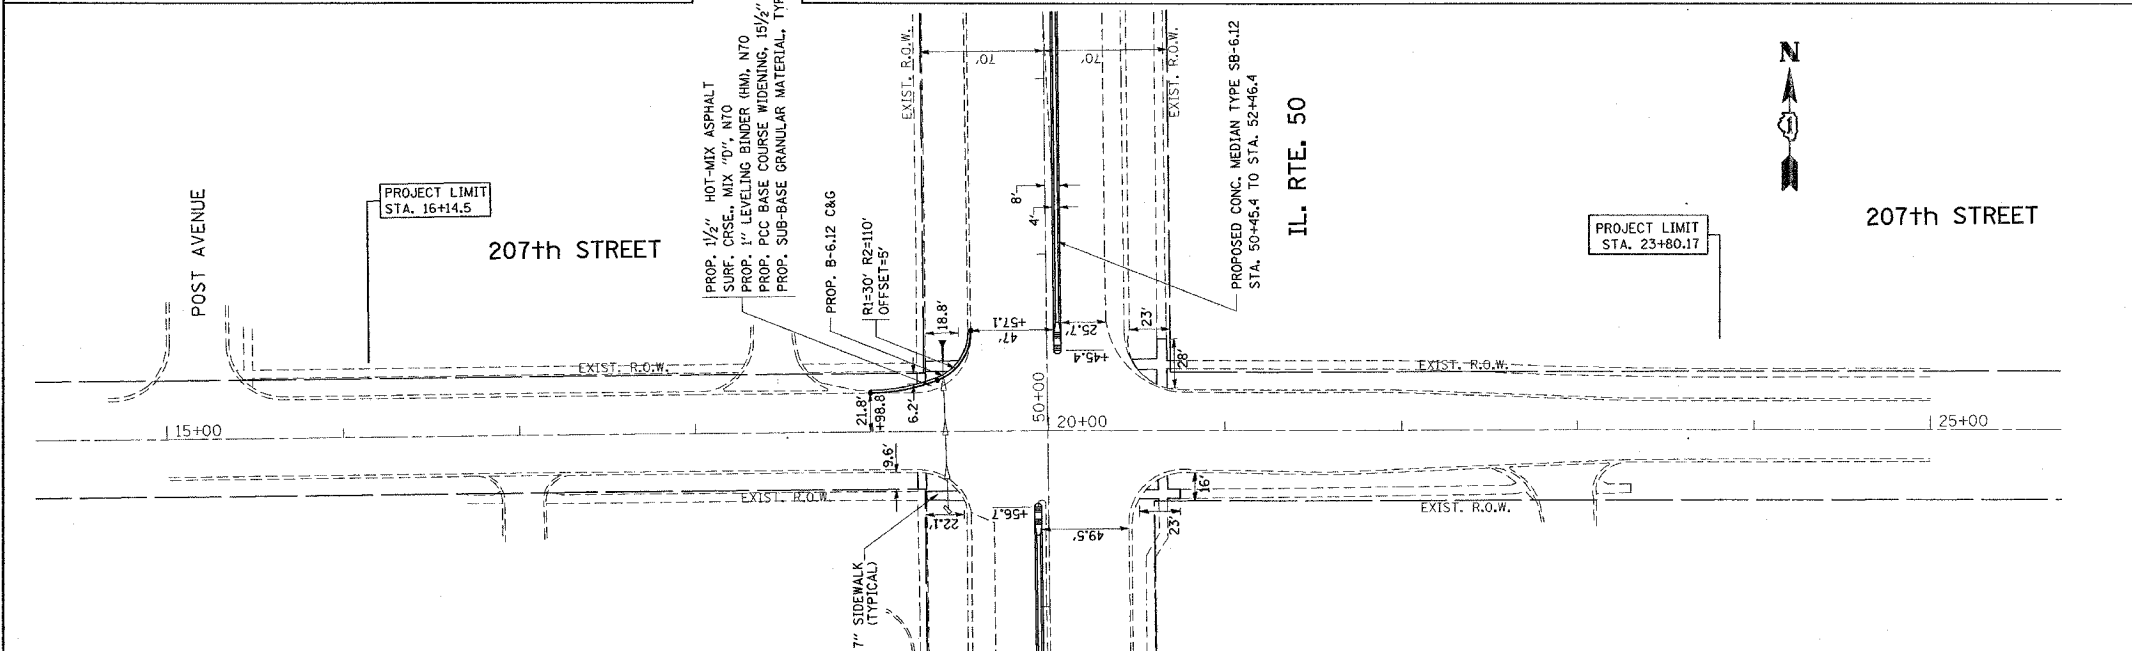


\*REF-topo01  
\*REF-pp01  
\*REF-prof01

CONTRACT NO. 60A64

F.A.P. RTE.	SECTION	COUNTY	TOTAL SHEETS	SHEET NO.
350	101 TS-2	COOK	26	9
STA. 16+11.51		TO STA. 23+80.17		
FED. ROAD DIST. NO.		ILLINOIS FED. AID PROJECT		

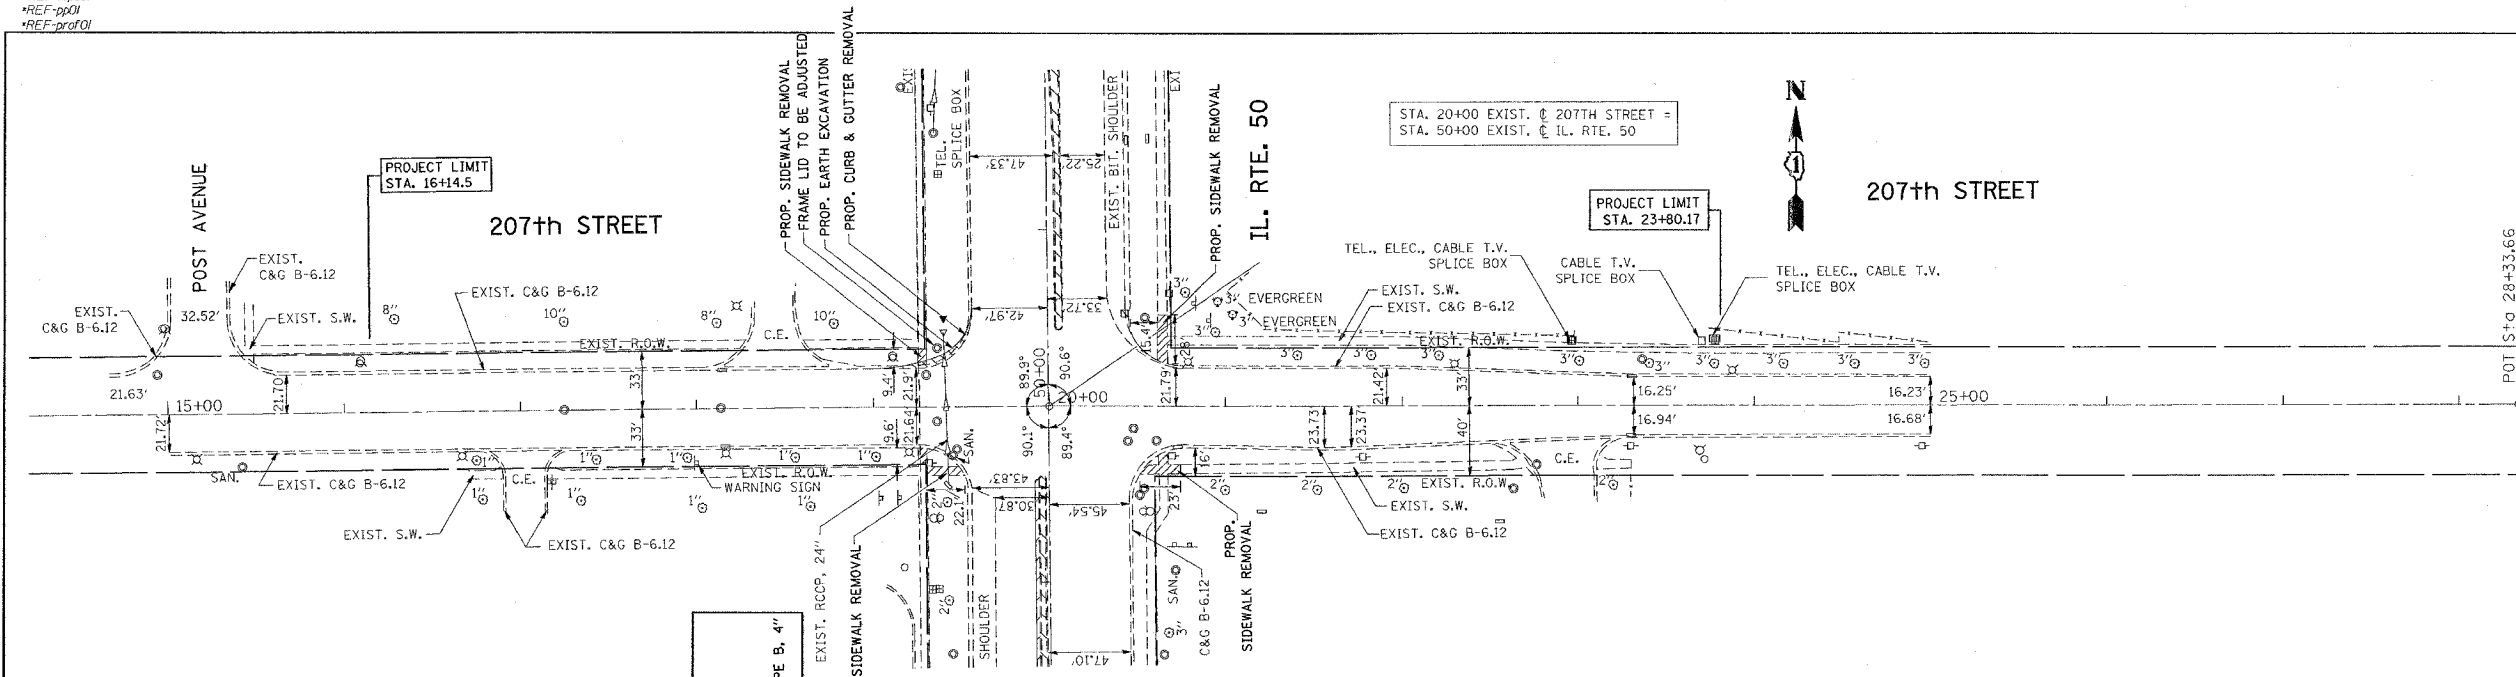

EXISTING & PROPOSED  
PLAN  
IL. RTE. 50 AT 207th STREET  
SCALE: VERT. 1"=50 HORIZ. 1"=50  
DRAWN BY: DATE: 10/26/2006

10/26/2006  
c:\p01\leas\10128-405-sha\11.dgn  
lrf\lrfk