


F.A.P. RTE.	SECTION	COUNTY	TOTAL SHEETS	SHEET NO.
350	101 TS-2	COOK	26	10
STA.		TO STA.		
FED. ROAD DIST. NO.		ILLINOIS FED. AID PROJECT		

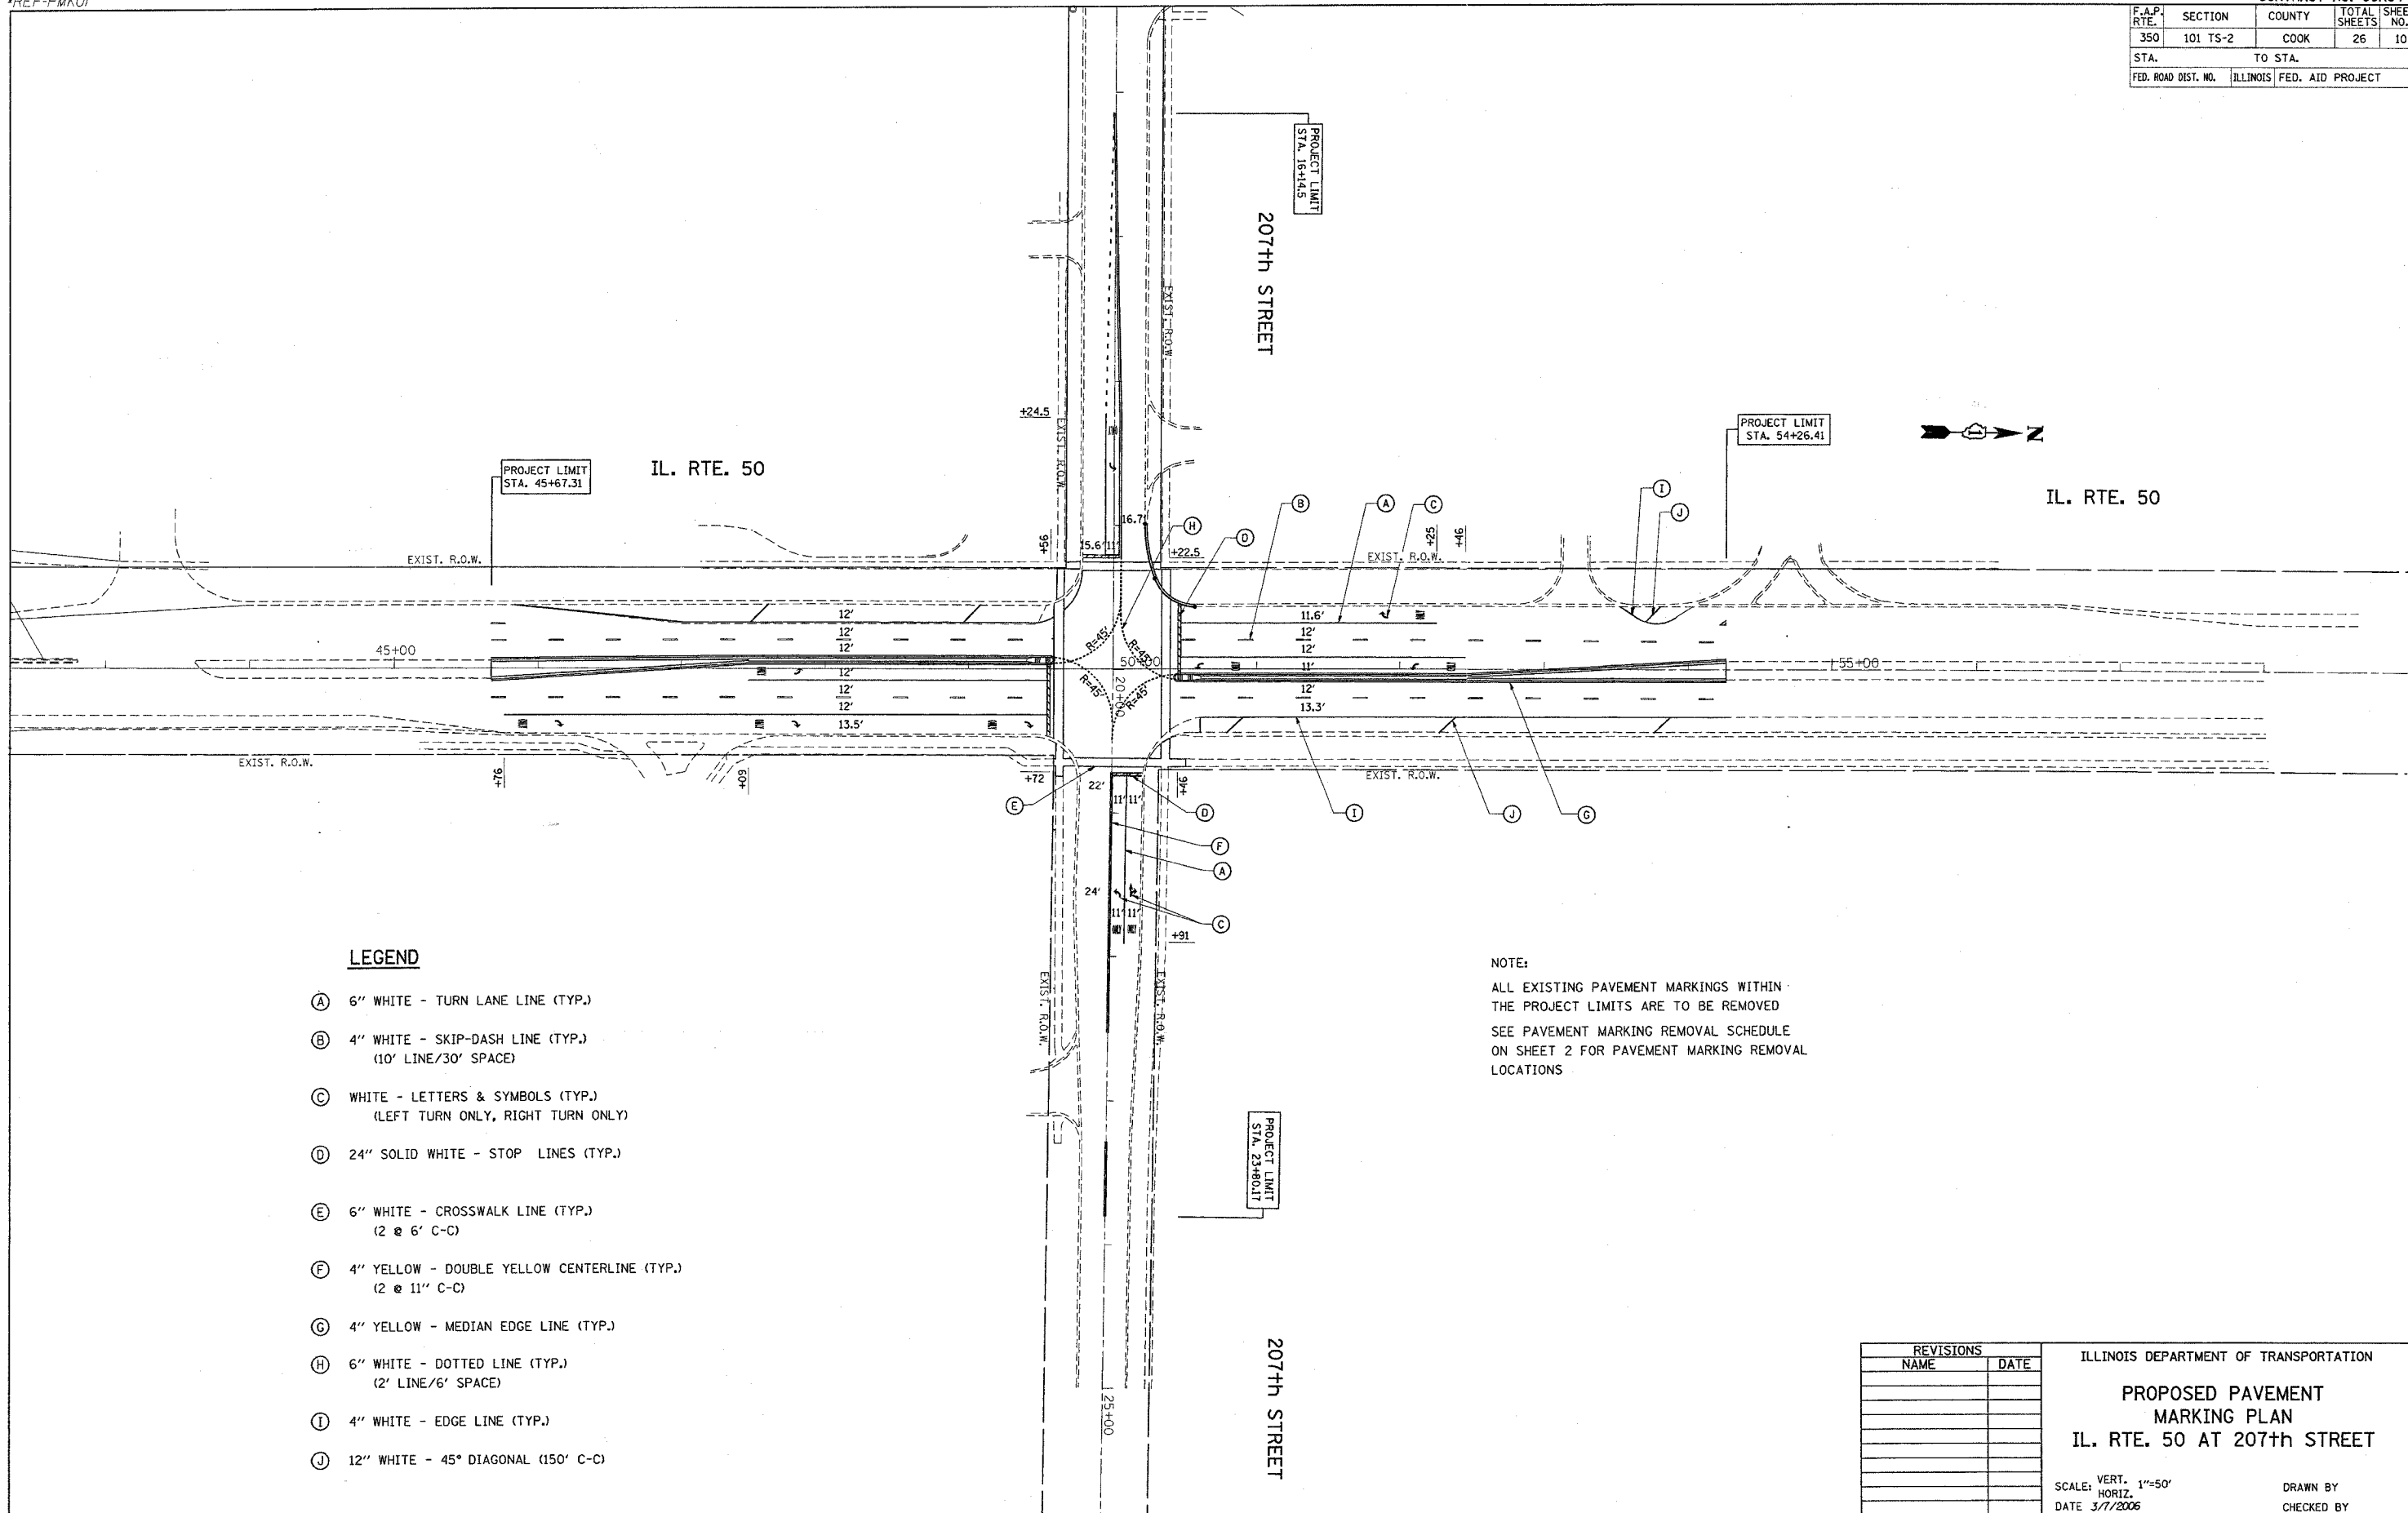

**LEGEND**

- (A) 6" WHITE - TURN LANE LINE (TYP.)
- (B) 4" WHITE - SKIP-DASH LINE (TYP.)  
(10' LINE/30' SPACE)
- (C) WHITE - LETTERS & SYMBOLS (TYP.)  
(LEFT TURN ONLY, RIGHT TURN ONLY)
- (D) 24" SOLID WHITE - STOP LINES (TYP.)
- (E) 6" WHITE - CROSSWALK LINE (TYP.)  
(2 @ 6' C-C)
- (F) 4" YELLOW - DOUBLE YELLOW CENTERLINE (TYP.)  
(2 @ 11" C-C)
- (G) 4" YELLOW - MEDIAN EDGE LINE (TYP.)
- (H) 6" WHITE - DOTTED LINE (TYP.)  
(2' LINE/6' SPACE)
- (I) 4" WHITE - EDGE LINE (TYP.)
- (J) 12" WHITE - 45° DIAGONAL (150' C-C)

**NOTE:**  
ALL EXISTING PAVEMENT MARKINGS WITHIN THE PROJECT LIMITS ARE TO BE REMOVED  
SEE PAVEMENT MARKING REMOVAL SCHEDULE ON SHEET 2 FOR PAVEMENT MARKING REMOVAL LOCATIONS

REVISIONS	
NAME	DATE

ILLINOIS DEPARTMENT OF TRANSPORTATION  
**PROPOSED PAVEMENT MARKING PLAN**  
IL. RTE. 50 AT 207th STREET

SCALE: VERT. 1"=50'  
HORIZ. DATE 3/7/2006  
DRAWN BY  
CHECKED BY

PLOT DATE = 3/7/2006  
FILE NAME = c:\p\proj\va\12848\sh\all.dgn  
USER NAME = hnsnkrf