



F.A.U. RTE.	SECTION	COUNTY	TOTAL SHEETS	SHEET NO.
2710	(1213&3219)RS-7	COOK	22	8
STA.		TO STA.		
FED. ROAD DIST. NO.		ILLINOIS	FED. AID PROJECT	

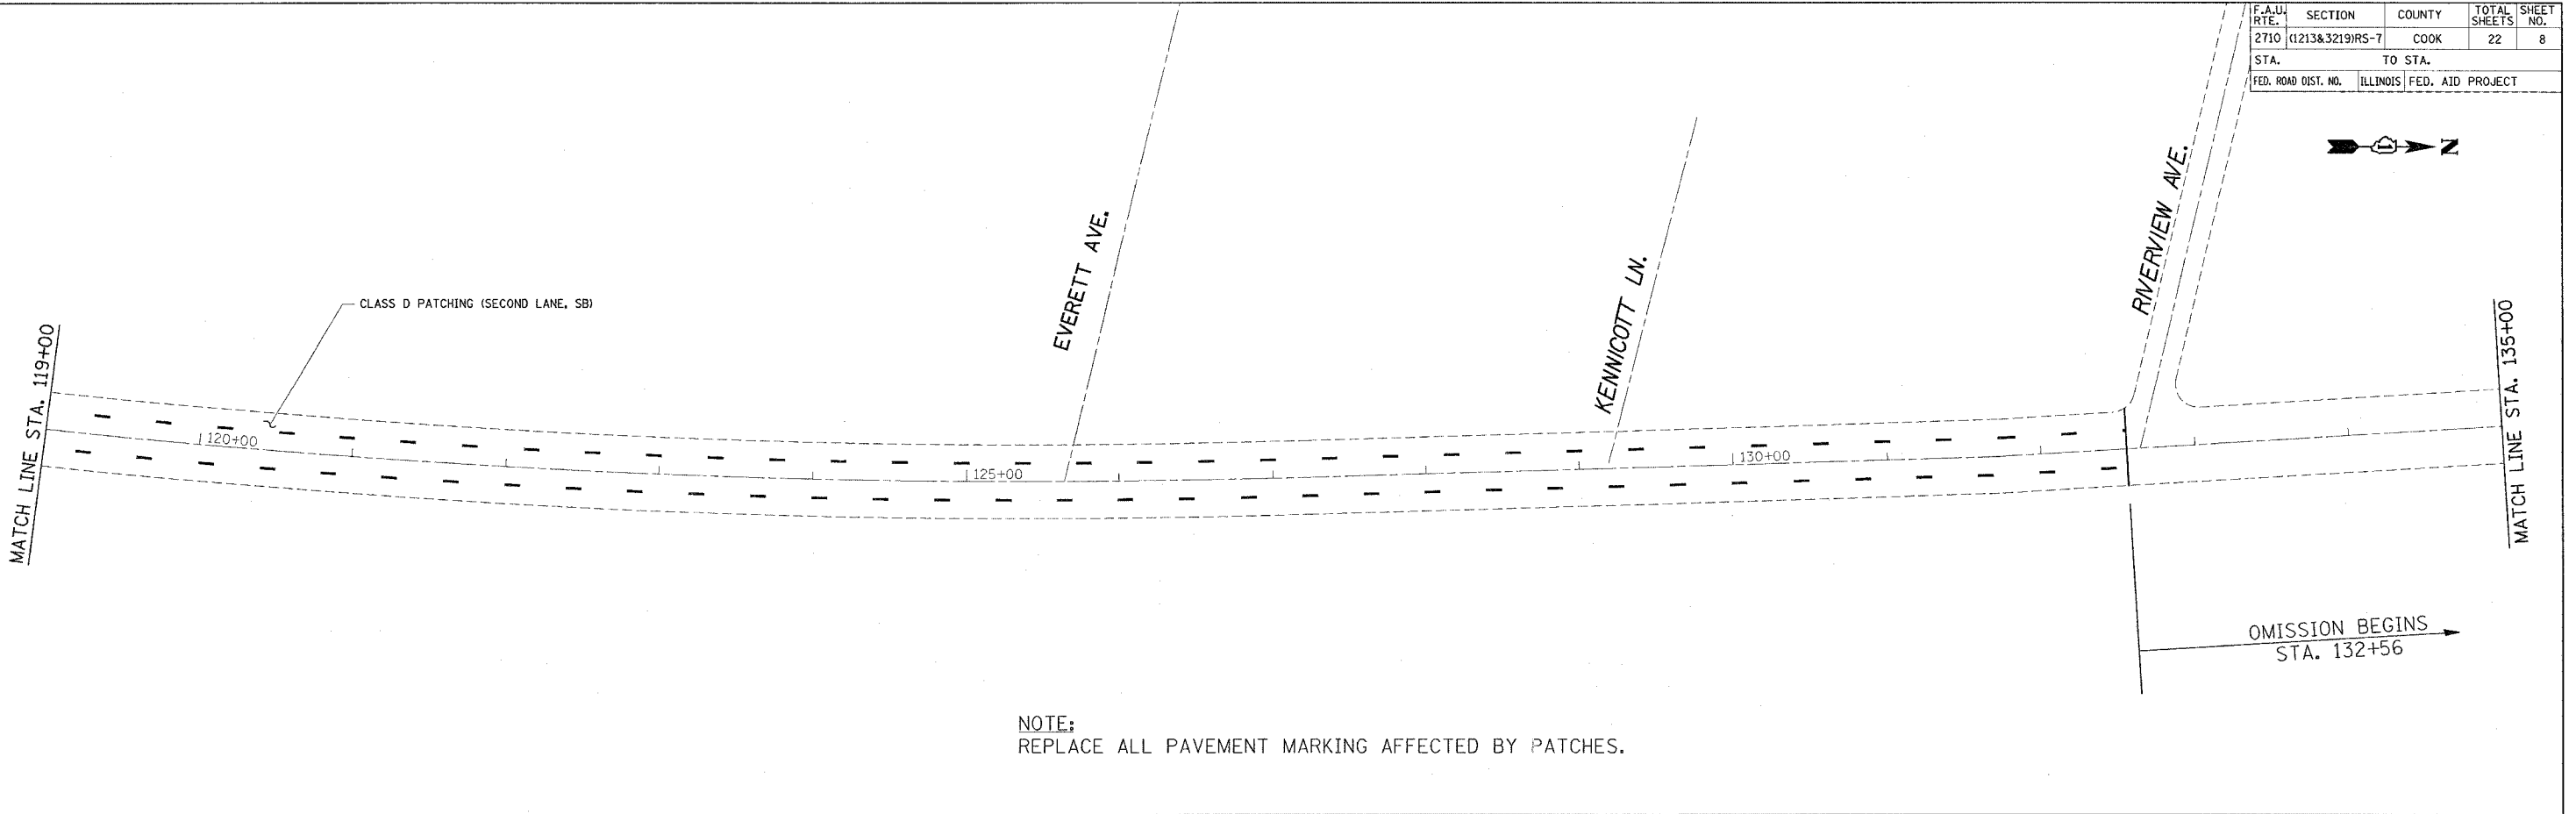

NOTE:
REPLACE ALL PAVEMENT MARKING AFFECTED BY PATCHES.

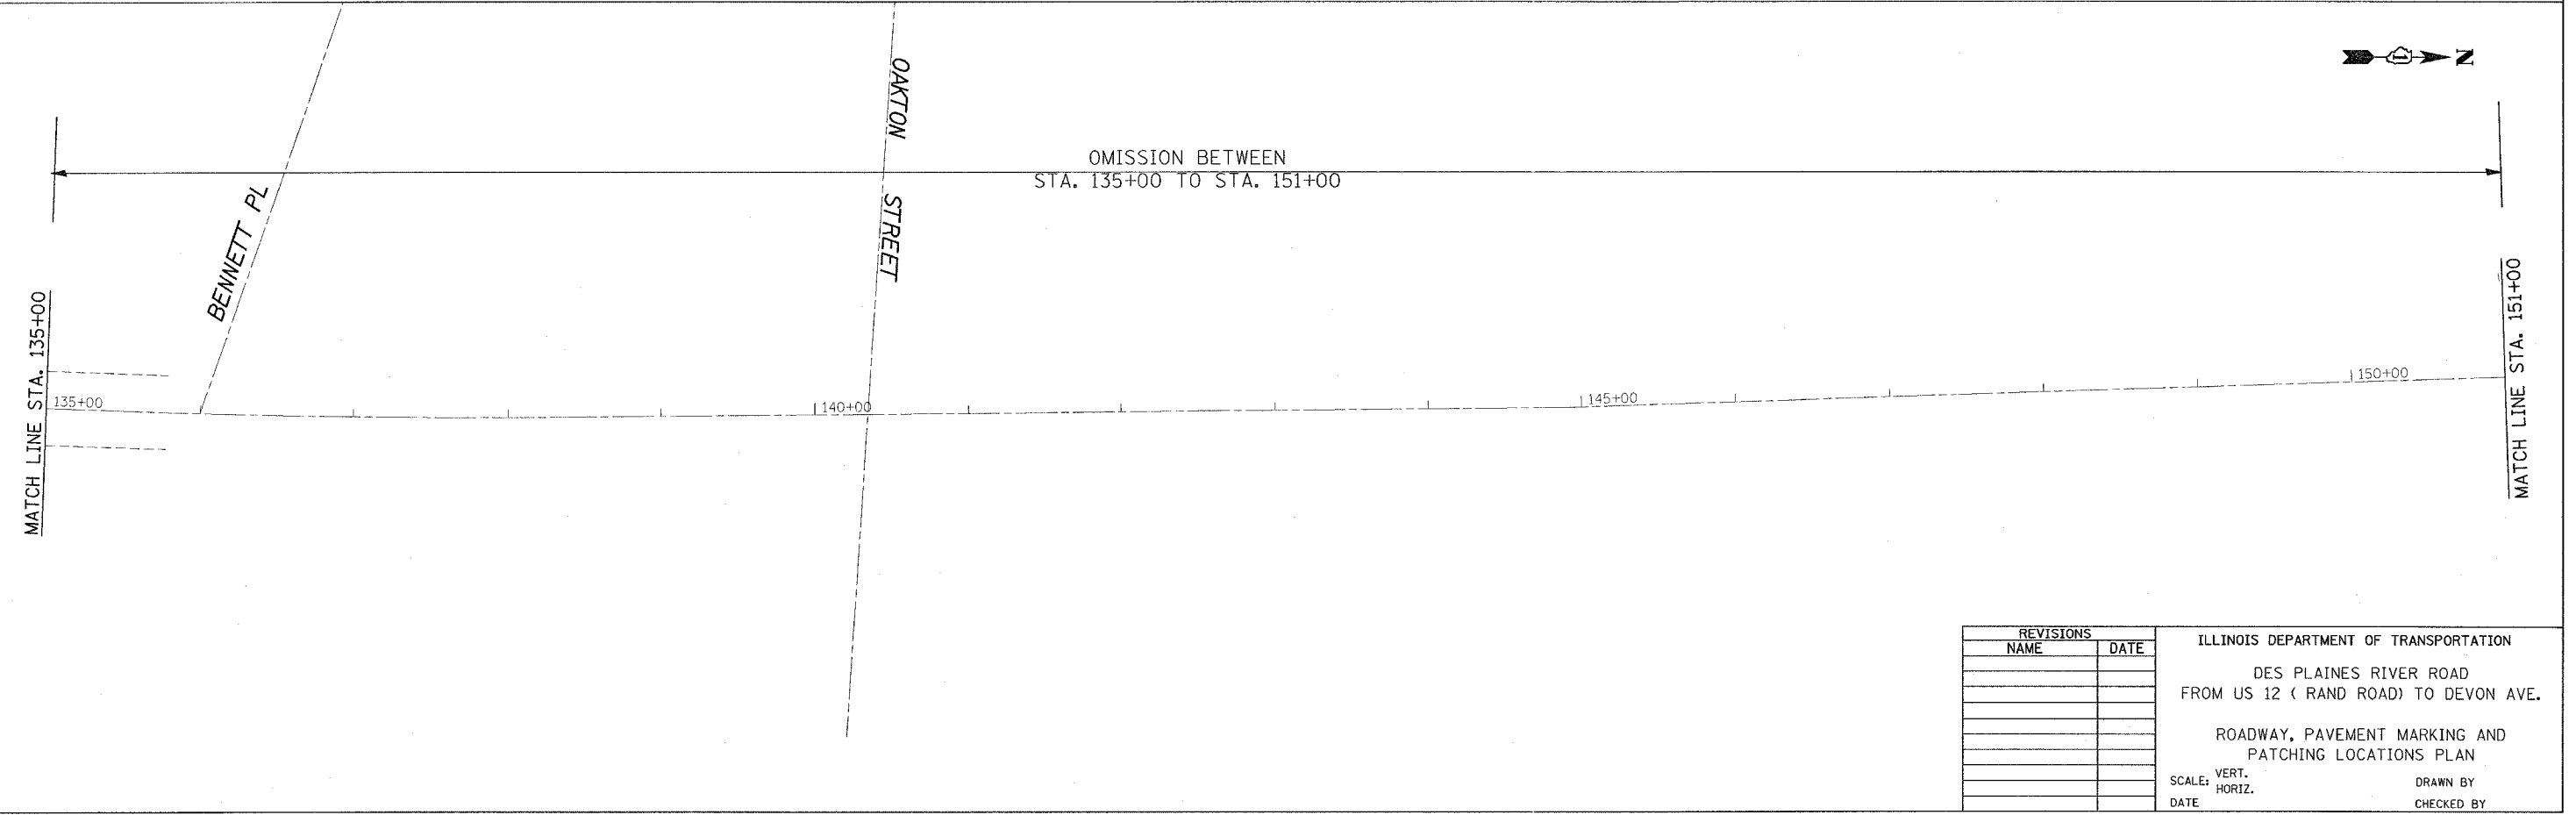

REVISIONS	
NAME	DATE

ILLINOIS DEPARTMENT OF TRANSPORTATION
 DES PLAINES RIVER ROAD
 FROM US 12 (RAND ROAD) TO DEVON AVE.
 ROADWAY, PAVEMENT MARKING AND
 PATCHING LOCATIONS PLAN
 SCALE: VERT. DRAWN BY
 HORIZ. CHECKED BY
 DATE

PLOT DATE = 11/6/2006
 FILE NAME = c:\projects\1132286\design_roadn
 PLOT SCALE = 56.0000' / 1".
 USER NAME = handenh