
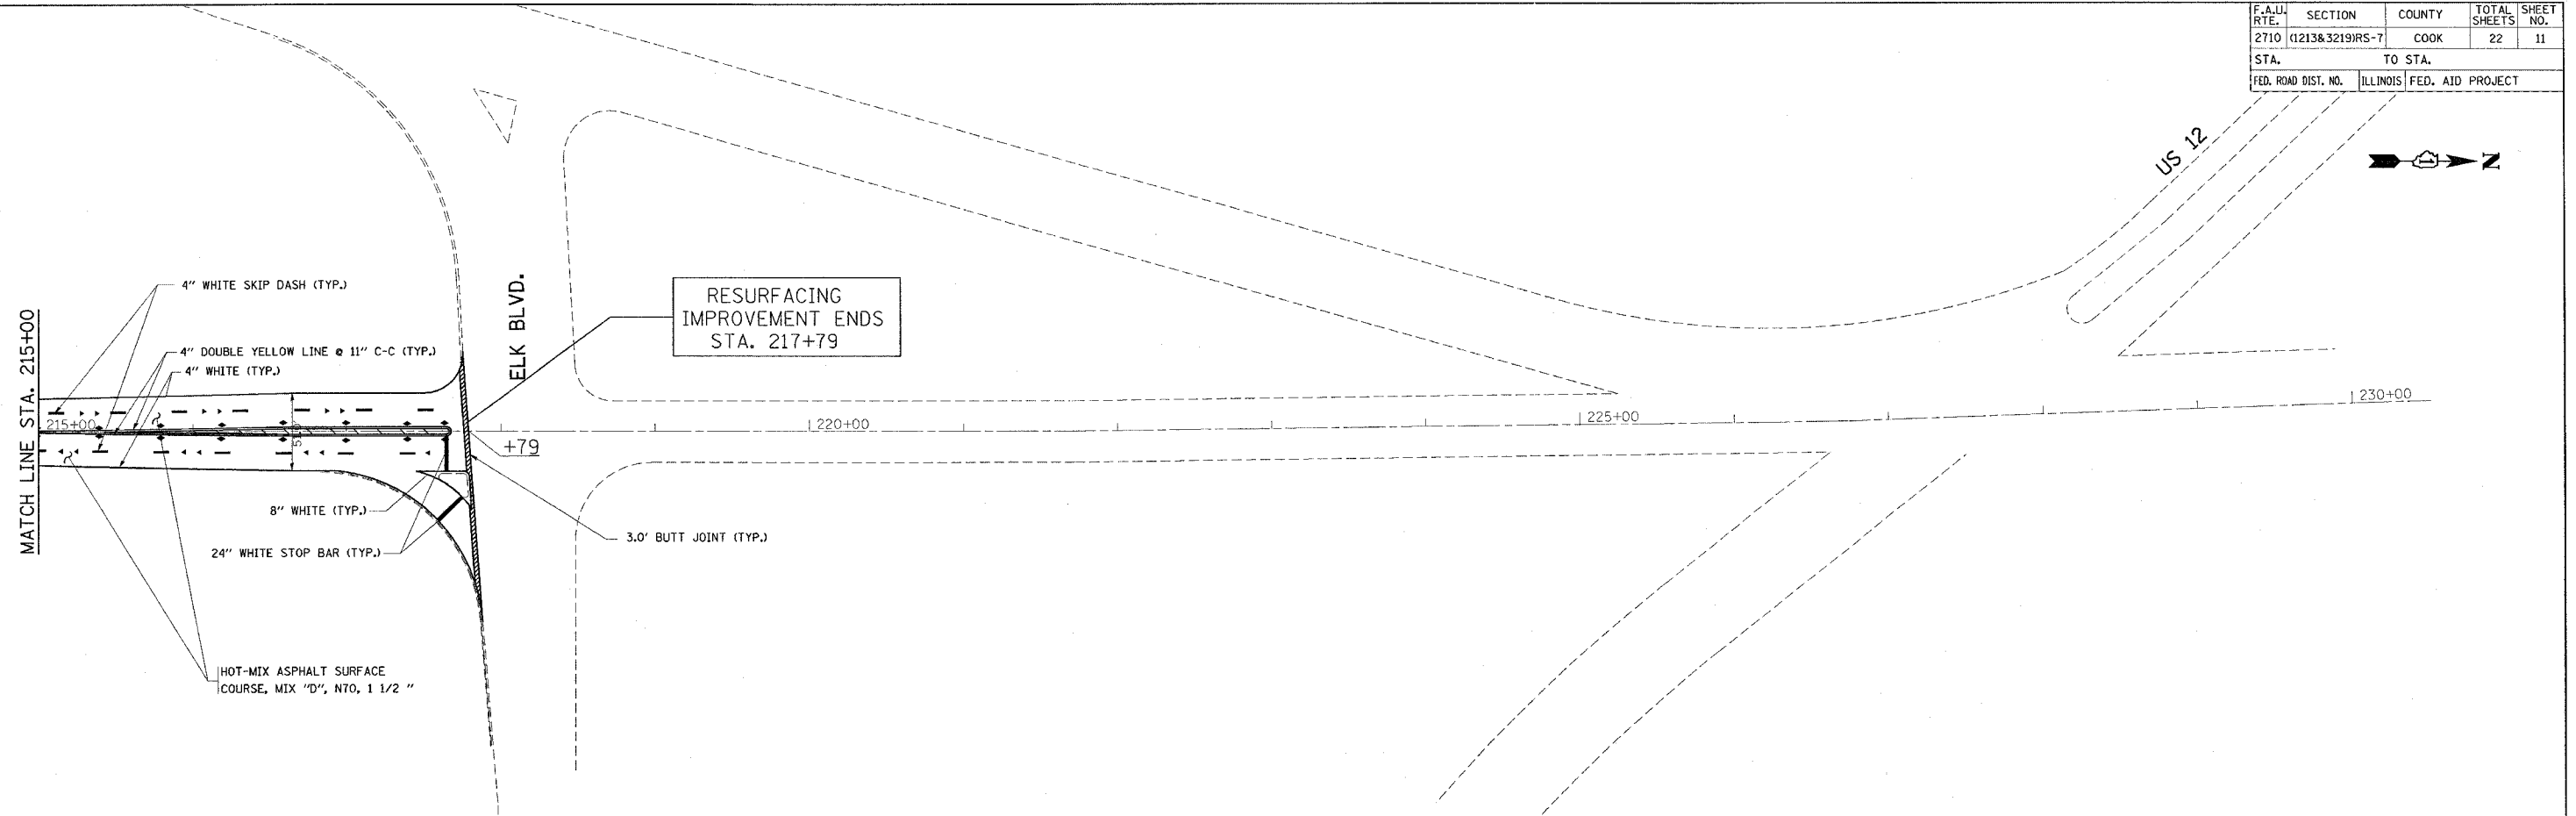


F.A.J. RTE.	SECTION	COUNTY	TOTAL SHEETS	SHEET NO.
2710	(1213&3219)RS-7	COOK	22	11

STA.	TO STA.
FED. ROAD DIST. NO.	ILLINOIS FED. AID PROJECT

US 12

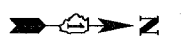

PLOT DATE = 11/6/2006
 PLOT SCALE = 50' = 1" PL
 USER NAME = hardsmah

REVISIONS	
NAME	DATE

ILLINOIS DEPARTMENT OF TRANSPORTATION
 DES PLAINES RIVER ROAD
 FROM US 12 (RAND ROAD) TO DEVON AVE.
 ROADWAY, PAVEMENT MARKING AND
 PATCHING LOCATIONS PLAN
 SCALE: VERT. _____
 DATE: _____ HORIZ. _____
 DRAWN BY _____
 CHECKED BY _____