


ROUTE	SECTION	COUNTY	TOTAL SHEETS	SHEET NUMBER
I-90/94	2006-0101	COOK	16	4

CONTRACT NO: 60B33
Sh 1 of 4

FOR INFORMATION ONLY

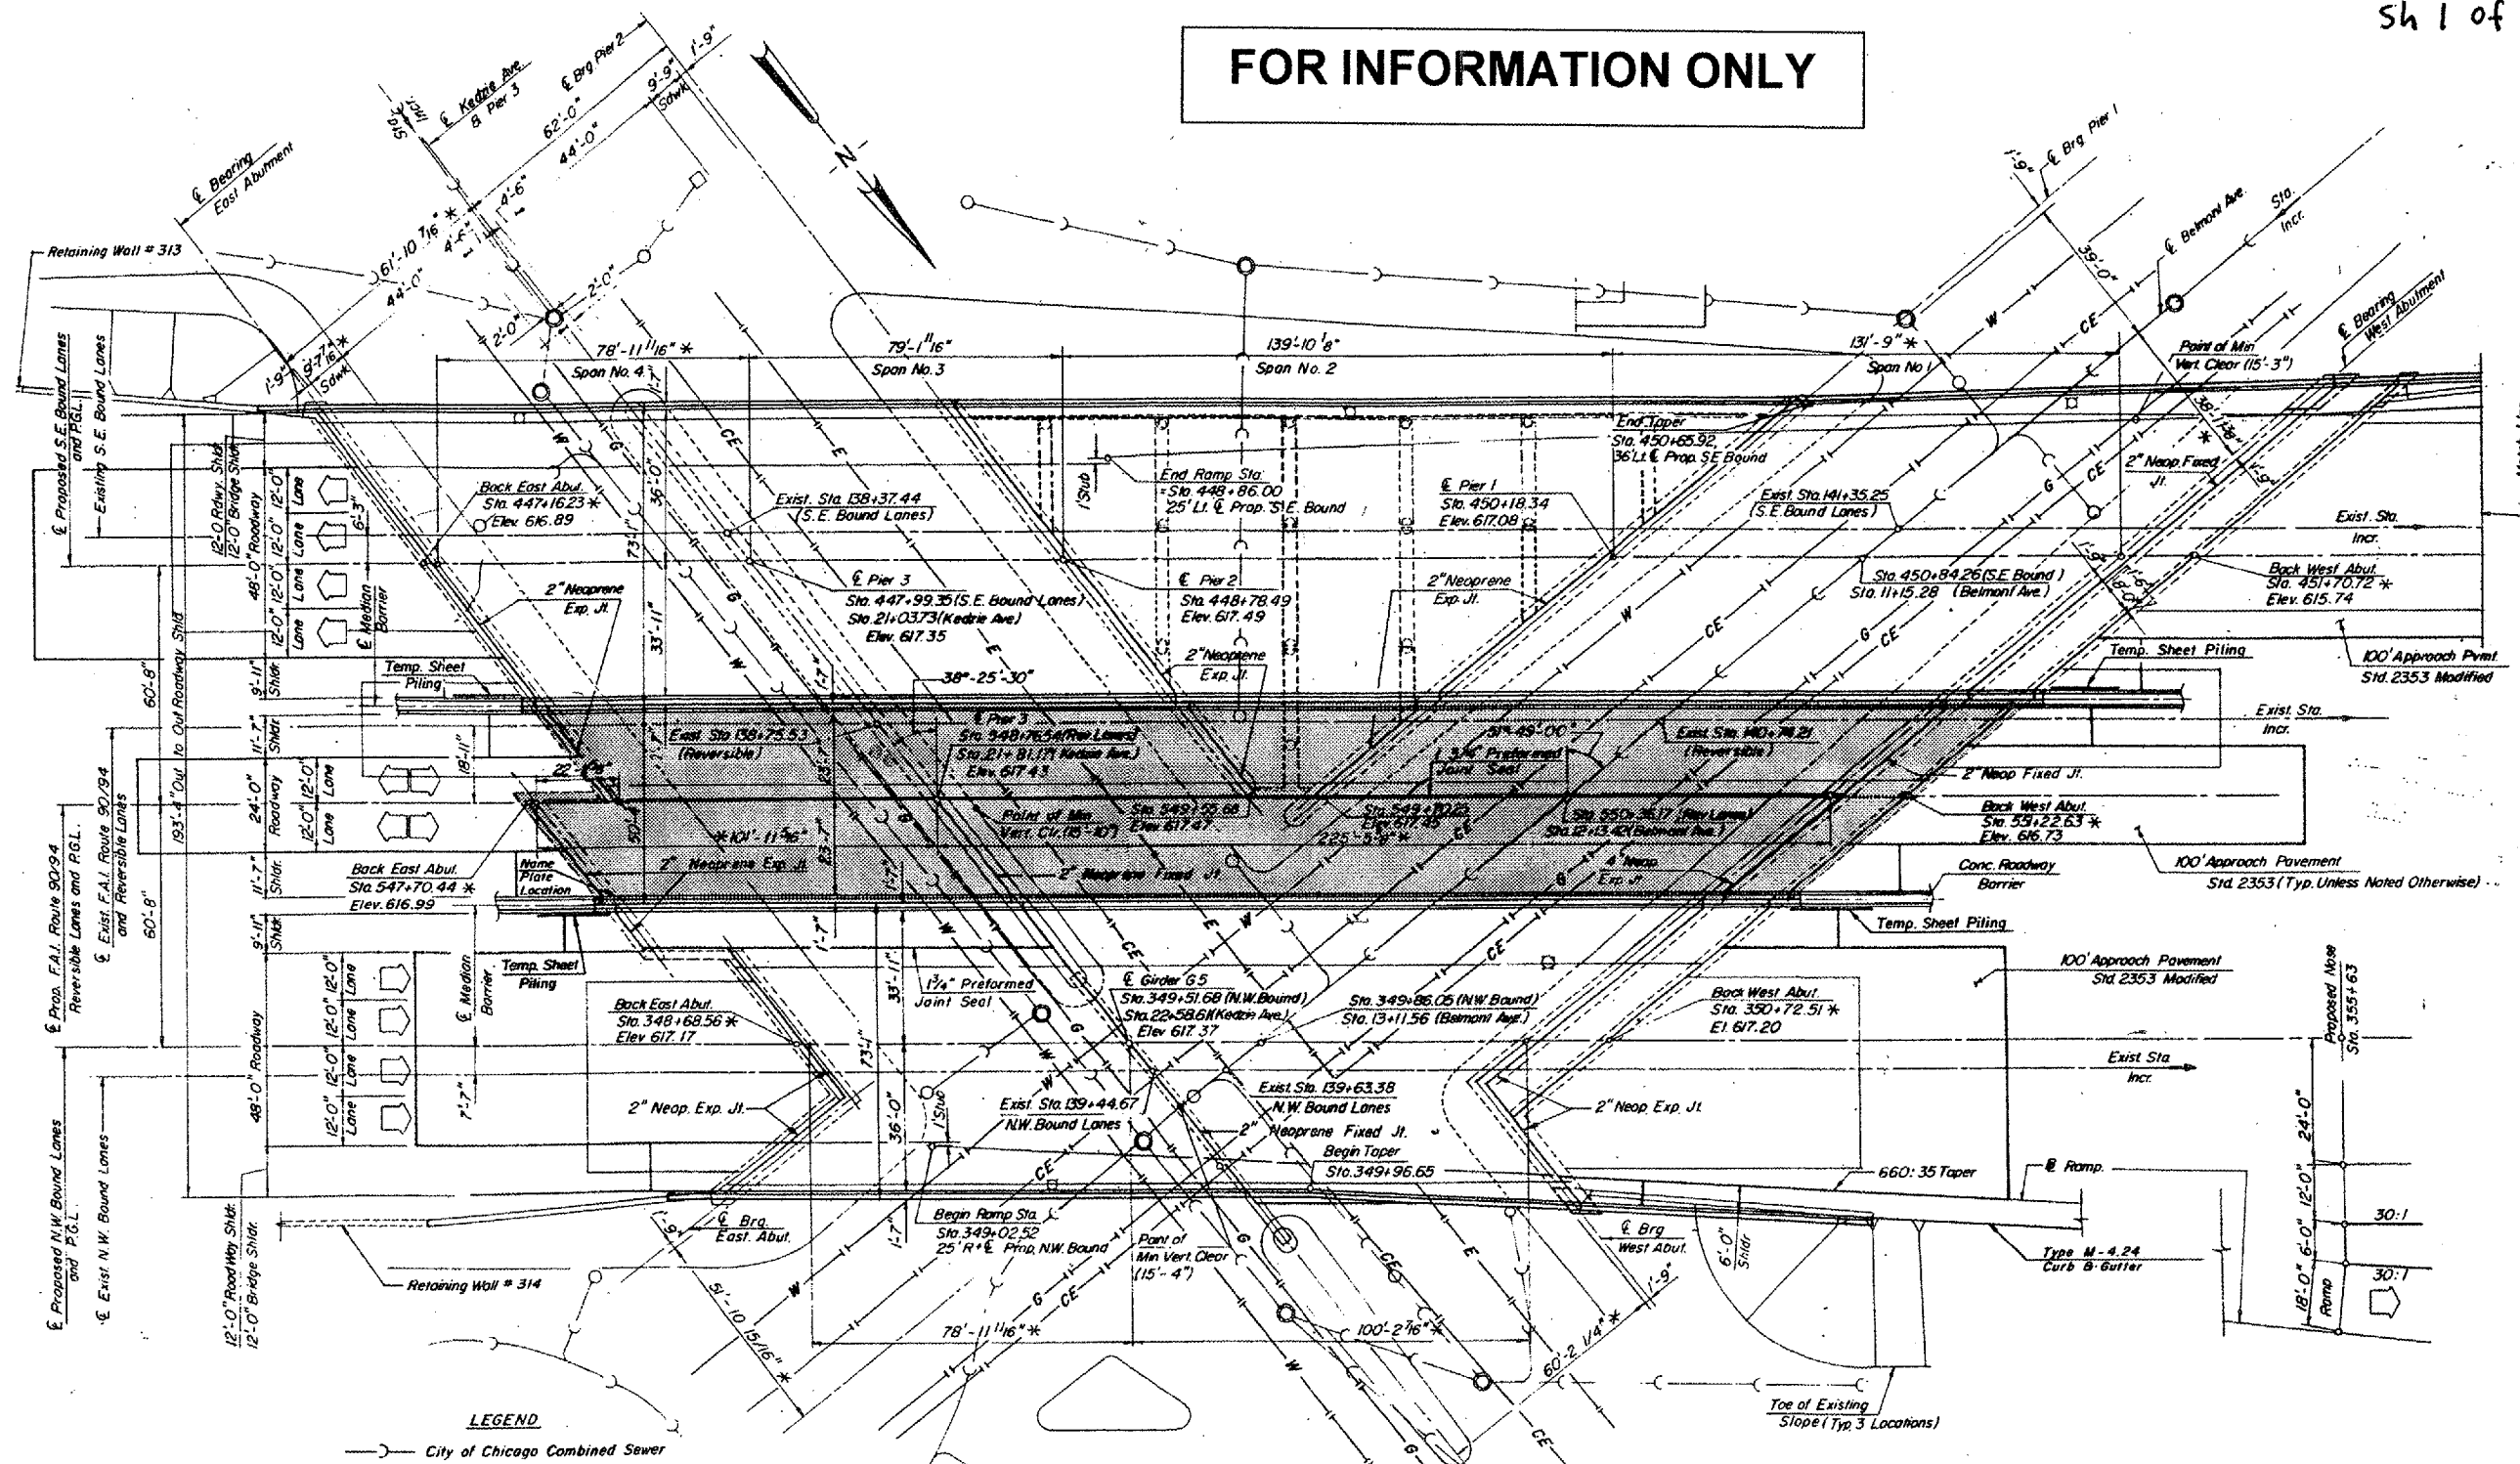

- LEGEND**
- City of Chicago Combined Sewer
 - Existing Manhole
 - Existing Light Pole
 - CE— Commonwealth Edison
 - W— City of Chicago Water Main
 - G— Peoples Gas
 - E— City of Chicago Traffic & Lighting (Buried)
- * Indicates dimension or station has been adjusted based on field survey of existing structure.

Denotes Limits of REVERSIBLE LANE Construction. Work Outside This Area is Not Included In This Contract.

ILLINOIS DEPARTMENT OF
TRANSPORTATION
BRIDGE PLAN
I-90/94 OVER KEDZIE & BELMONT
Loc 1 (SN 016-0121)