


ROUTE	SECTION	COUNTY	TOTAL SHEETS	SHEET NUMBER
FAI 90/94	2006-0101	COOK	16	5

CONTRACT NO: 60B33
Sh 2 of 4

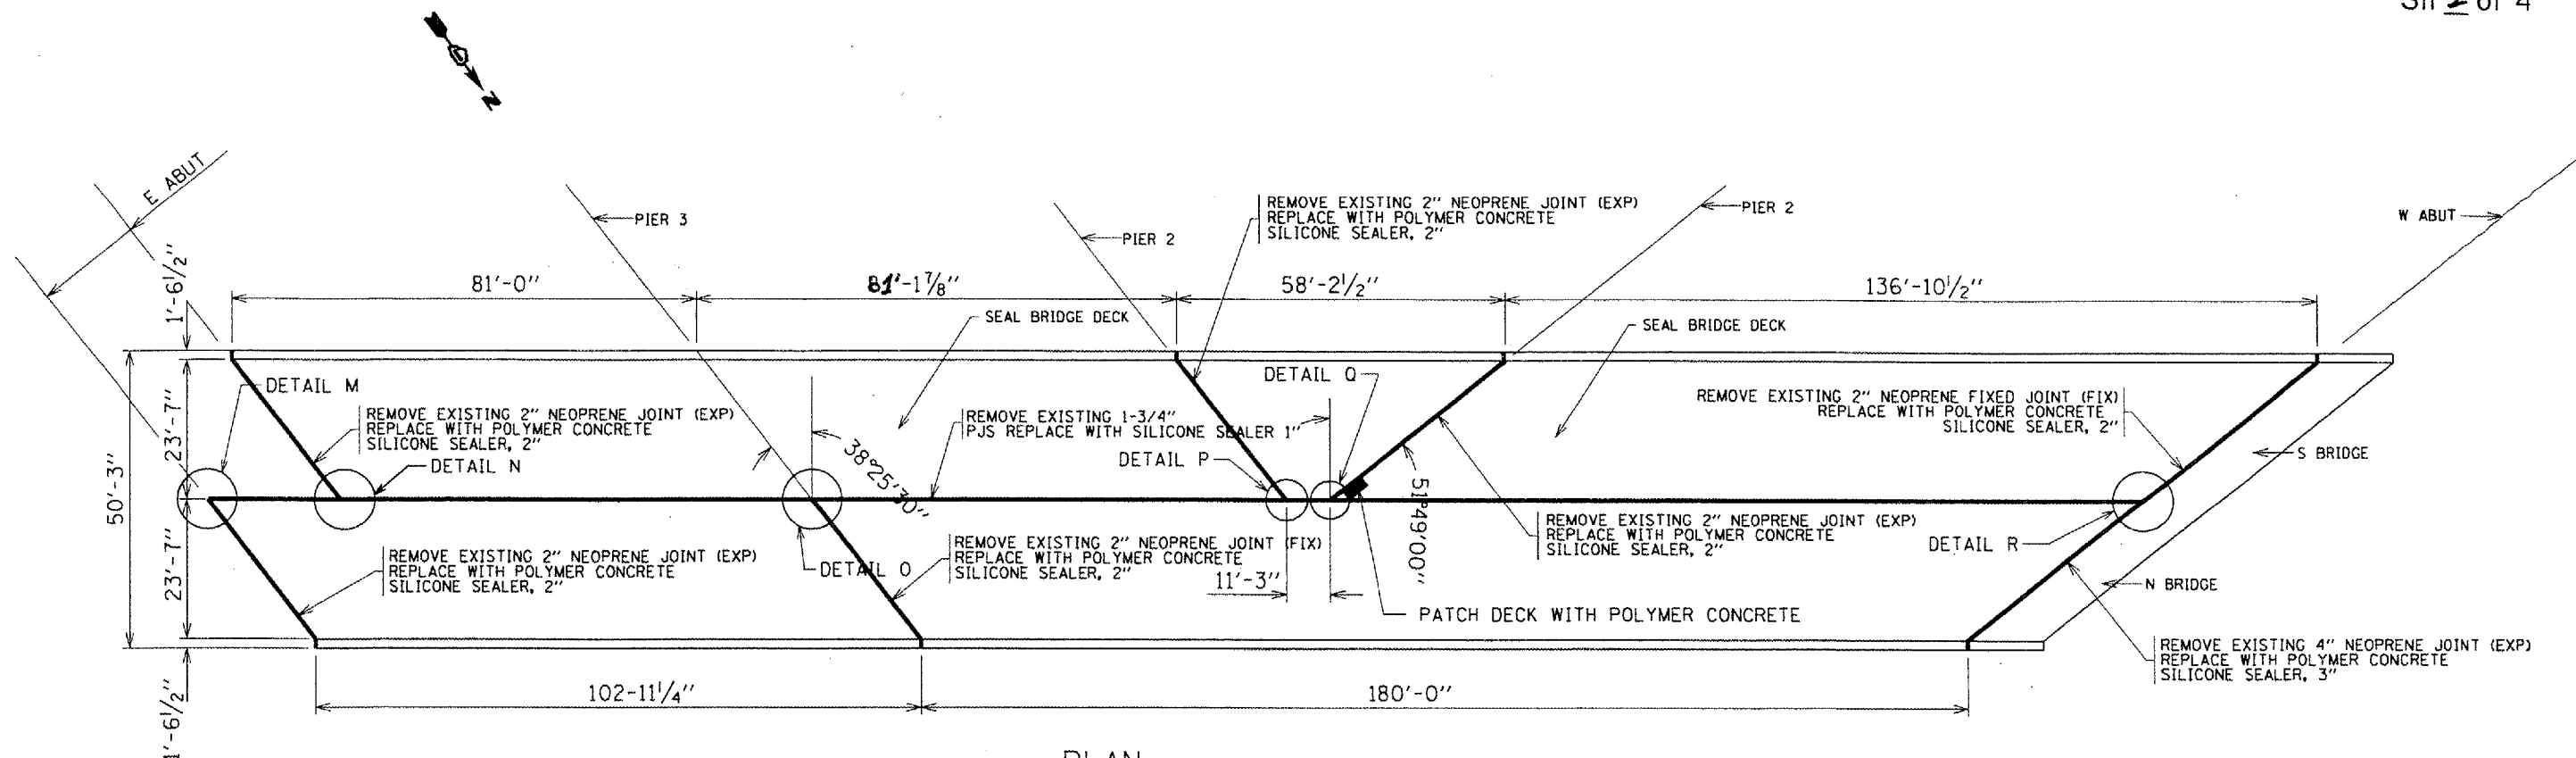

PLAN
FOR DETAILS M-R SEE SH 4 OF 4

BILL OF MATERIAL

PAY ITEM	UNIT	QTY
POLYMER CONCRETE	CU FT	29
SILICONE JOINT SEALER, 1"	FOOT	333
SILICONE JOINT SEALER, 2"	FOOT	206
SILICONE JOINT SEALER, 3"	FOOT	42
* PROTECTIVE COAT	SQ YD	1718

* DECK SURFACE ONLY.

ILLINOIS DEPARTMENT OF
TRANSPORTATION
BRIDGE PLAN
I-90/94 OVER KEDZIE/BELMONT
LOC 1 (SN 016-0121)