


ROUTE	SECTION	COUNTY	TOTAL SHEETS	SHEET NUMBER
I-90/94	2006-0101	COOK	16	8

CONTRACT NO: 60B33
Sh 1 of 3

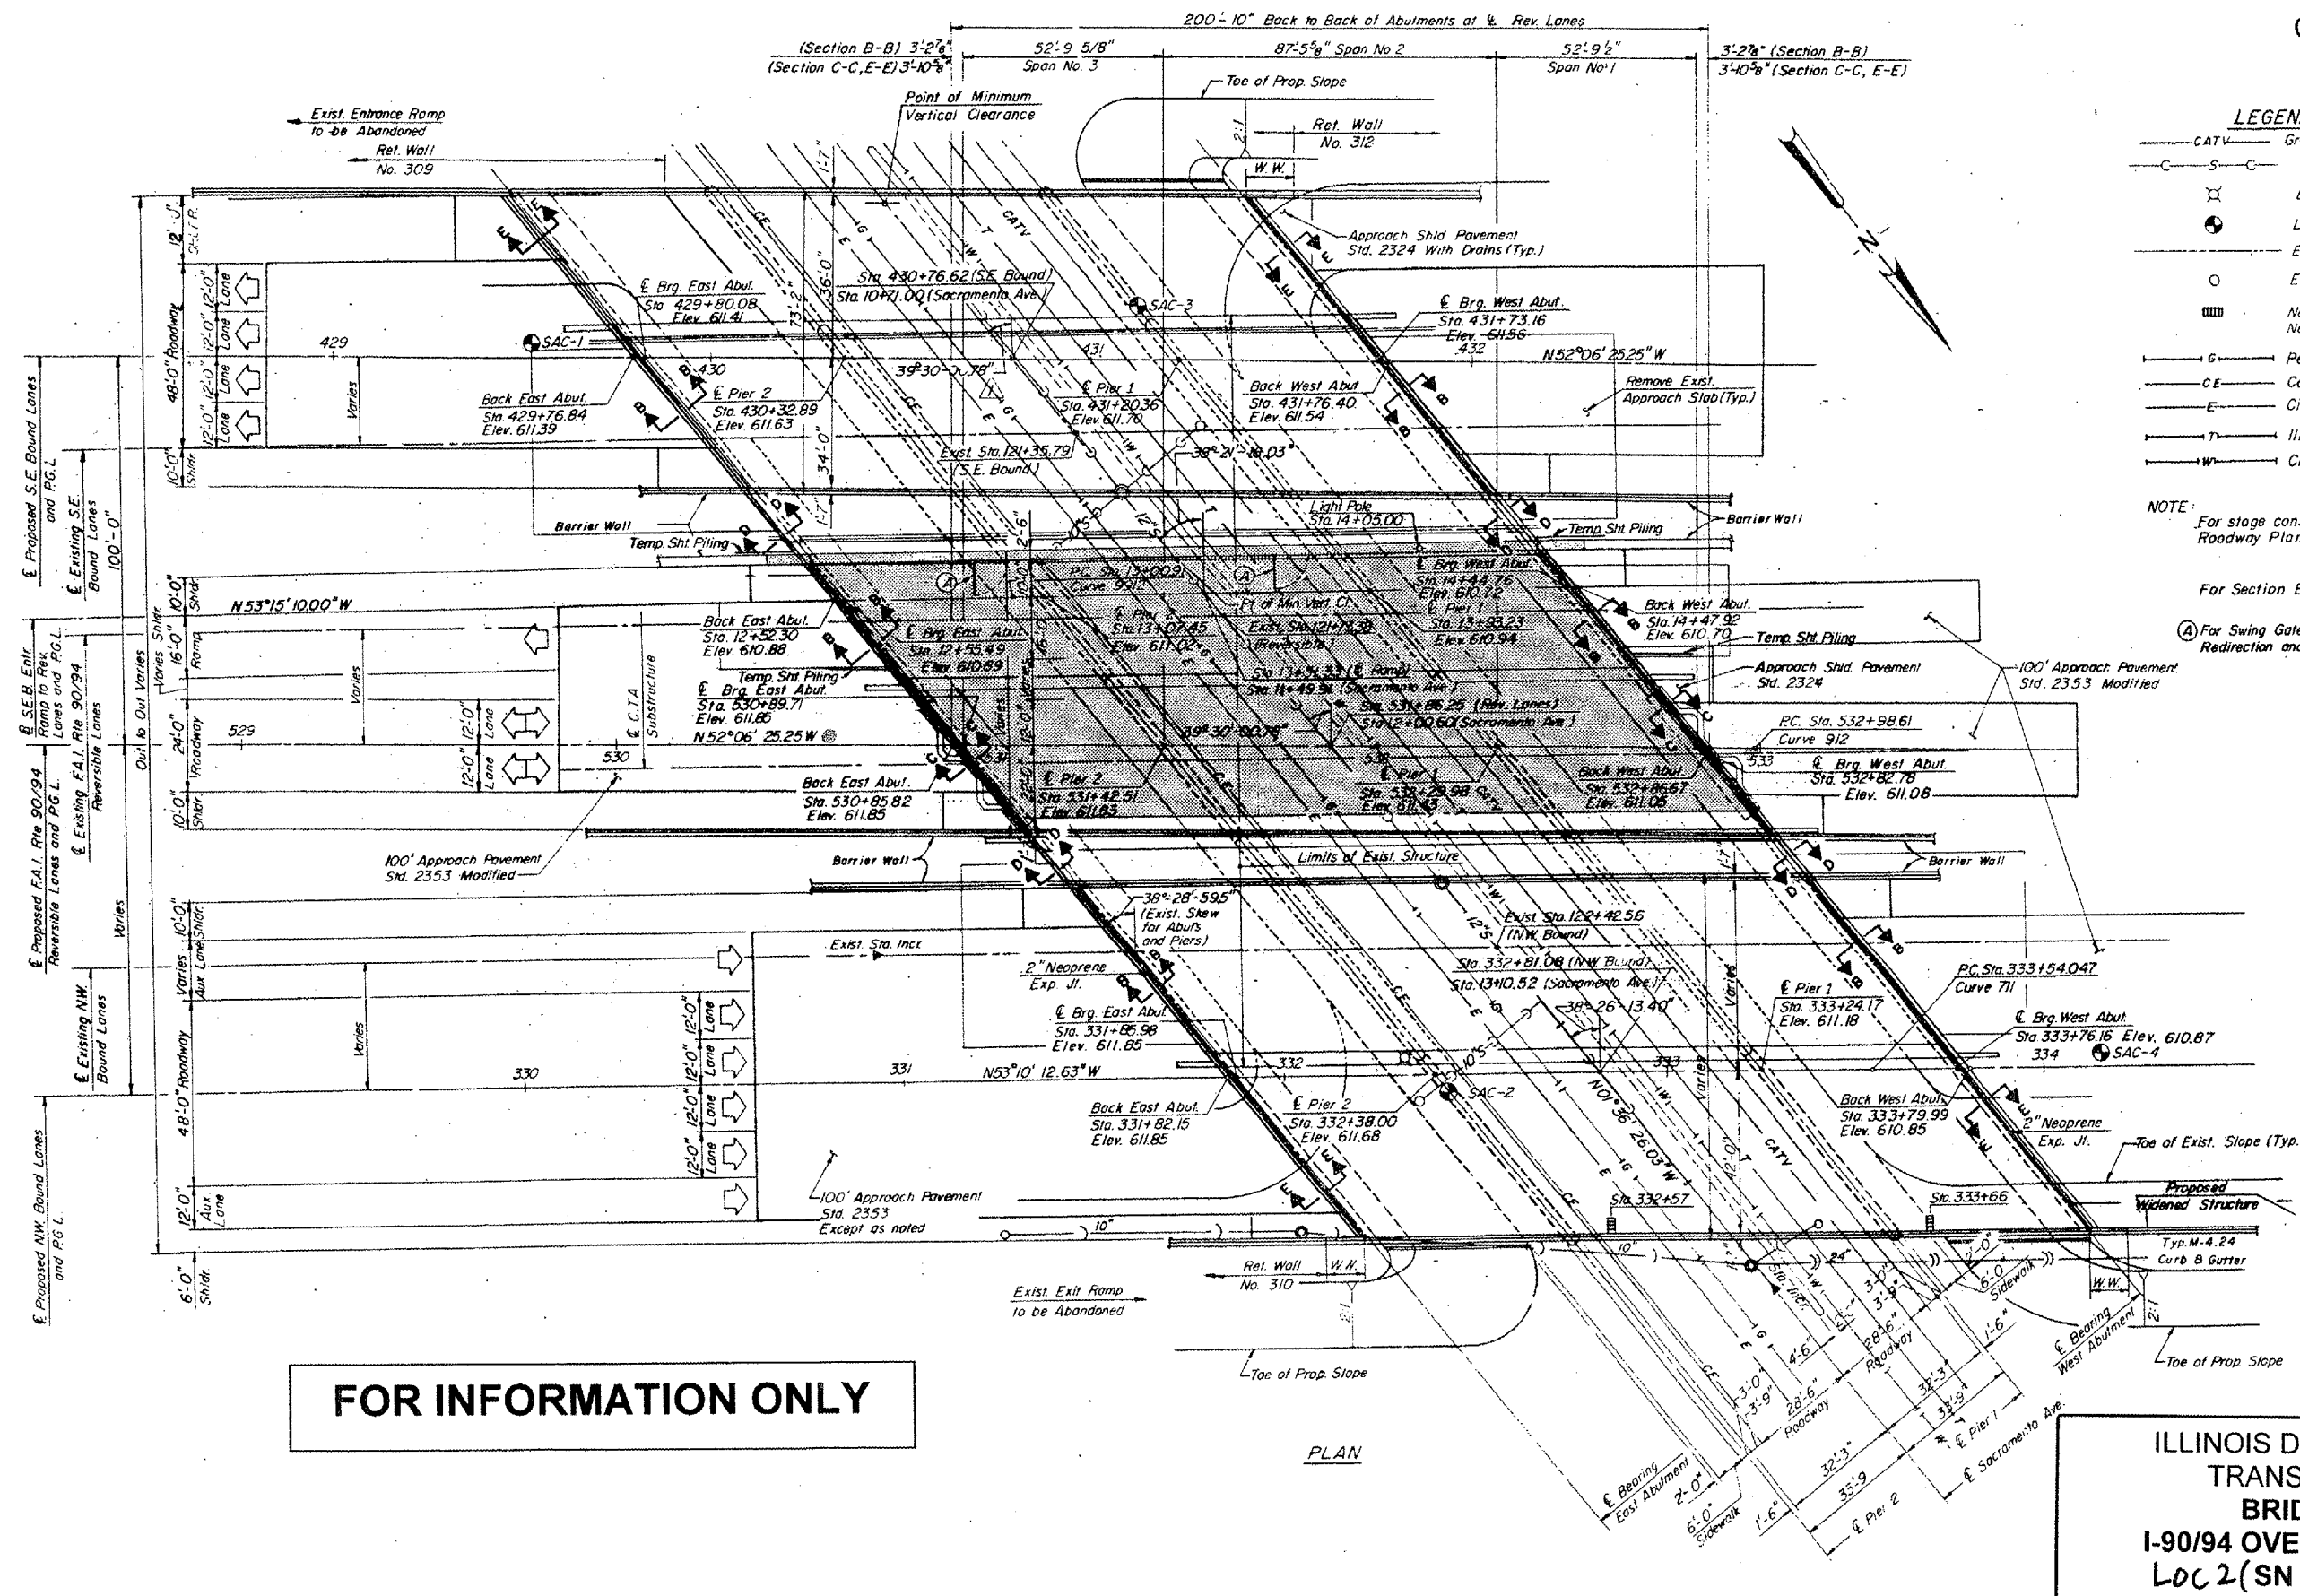

- LEGEND**
- CATV — Group W Cable
 - S — Existing Sewer
 - ⊗ — Existing Light Pole
 - ⊙ — Location of New Borings
 - — Existing Bridge Lighting Conduit
 - — Existing Catch Basin
 - ▣ — New Scupper (Bridge)
 - ▣ — New Inlet Box (Shldr. Pmnt.)
 - G — Peoples Gas
 - CE — Commonwealth Edison
 - E — City of Chicago Traffic & Lighting
 - T — Illinois Bell Telephone
 - W — City of Chicago Water Main

NOTE:
For stage construction details, see Roadway Plans.
For Section B-B thru E-E, see sheet 26.
A) For Swing Gate Locations, see Traffic Redirection and Access Control System Plans.

FOR INFORMATION ONLY

PLAN

ILLINOIS DEPARTMENT OF
TRANSPORTATION
BRIDGE PLAN
I-90/94 OVER SACRAMENTO
LOC 2 (SN 016-0123)