


| | | | | |
|--------------|----------------|---------------|---------------------|---------------------|
| ROUTE | SECTION | COUNTY | TOTAL SHEETS | SHEET NUMBER |
| FAI 90/94 | 2006-010 I | COOK | 16 | 9 |

CONTRACT NO: 60B33
Sh 2 of 3

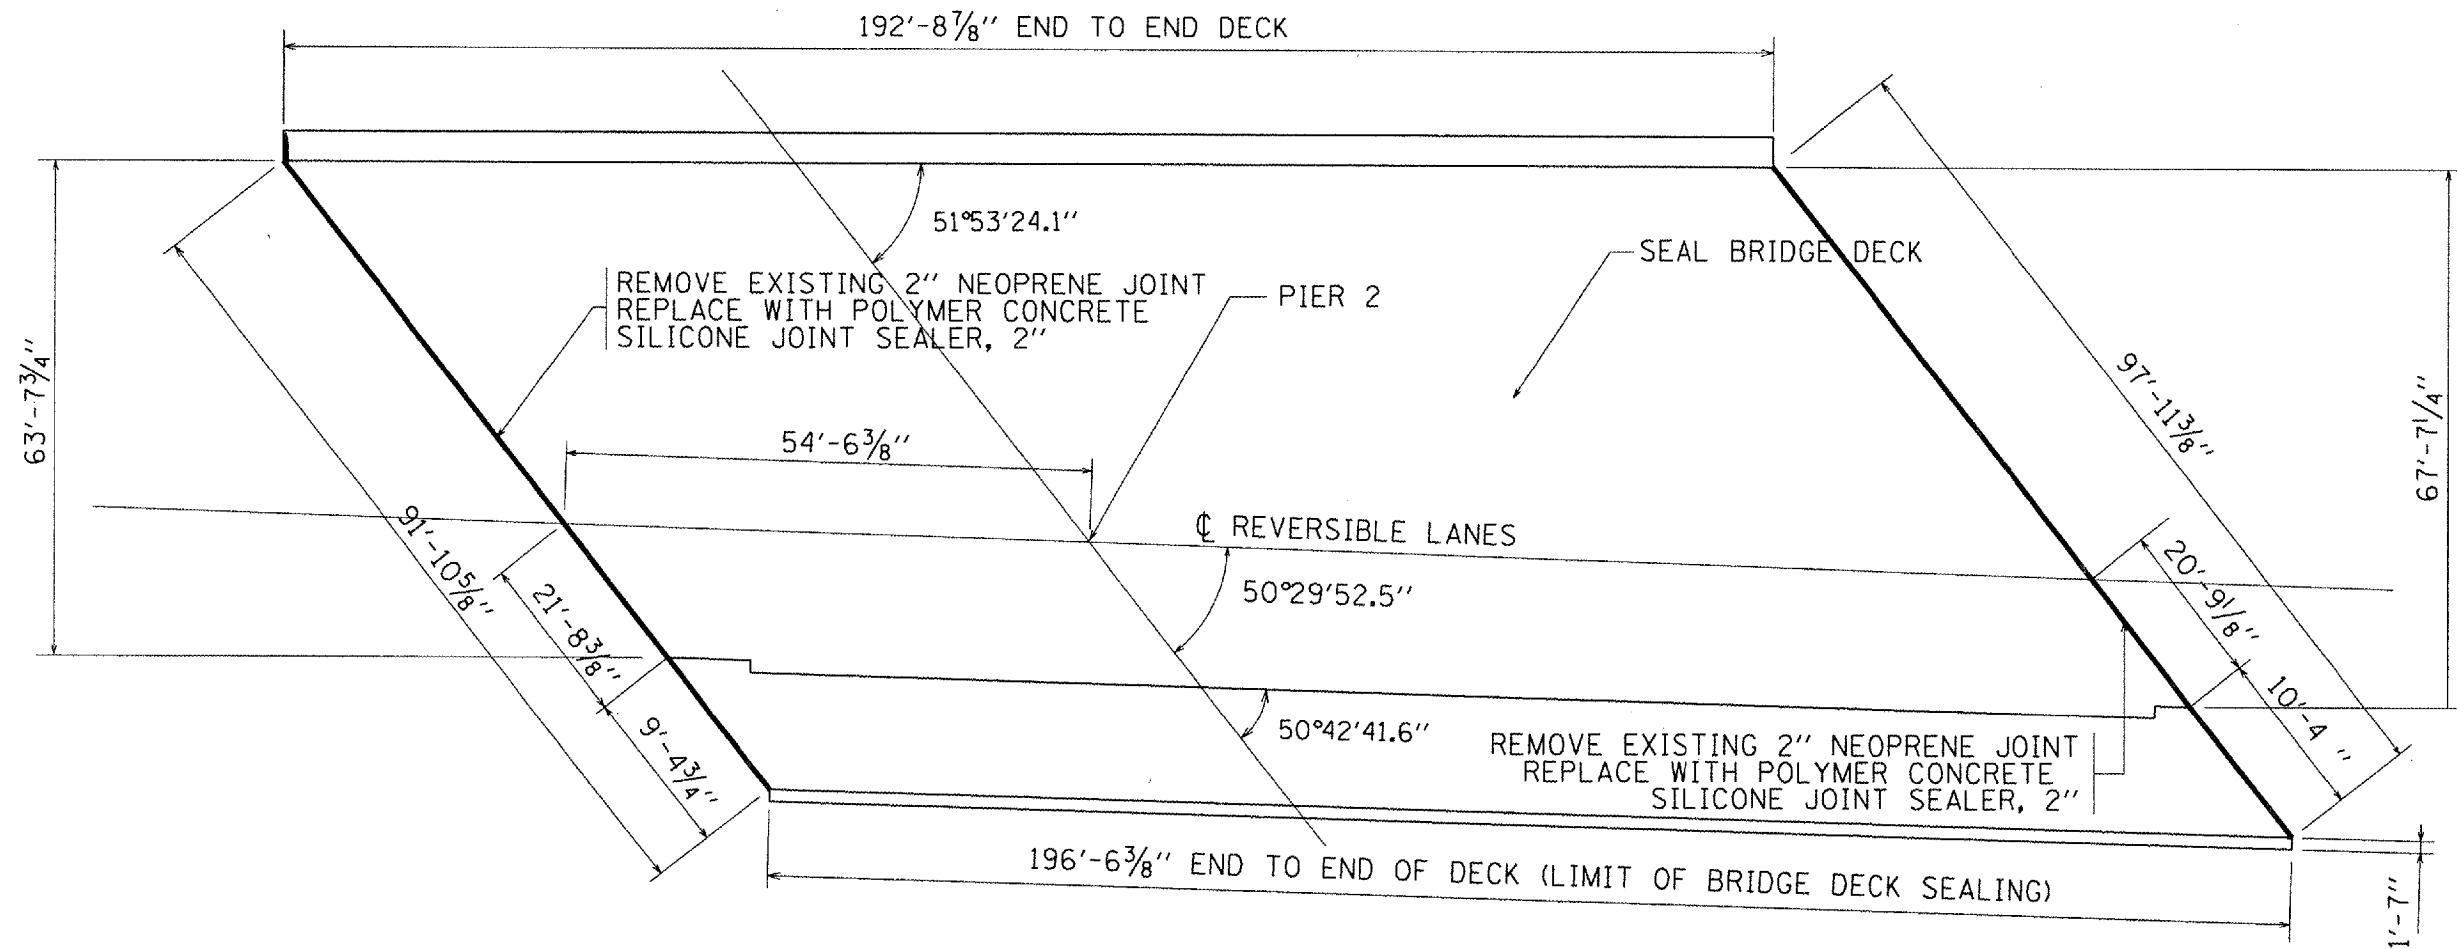

PLAN

BILL OF MATERIAL

| PAY ITEM | UNIT | QTY |
|---------------------------|-------|------|
| POLYMER CONCRETE | CU FT | 21 |
| SILICONE JOINT SEALER, 2" | FOOT | 185 |
| PROTECTIVE COAT | SQ YD | 1522 |

ILLINOIS DEPARTMENT OF
TRANSPORTATION
BRIDGE PLAN
I-90/94 OVER SACRAMENTO
LOC 2 (SN 016-0123)