


ROUTE	SECTION	COUNTY	TOTAL SHEETS	SHEET NUMBER
I-90/94	2006-0101	COOK	16	11

CONTRACT NO: 60B33  
Sh. 1 of 3

**LEGEND**

- S— Existing Sewer
- W— Existing Water Main
- G— Existing Gas Main (Peoples Gas)
- Existing Manhole
- Existing Light Pole
- E— Existing Electric (Traffic & Lighting)
- Existing Catch Basin
- ⊕ Location of New Borings
- CE— Commonwealth EDISON

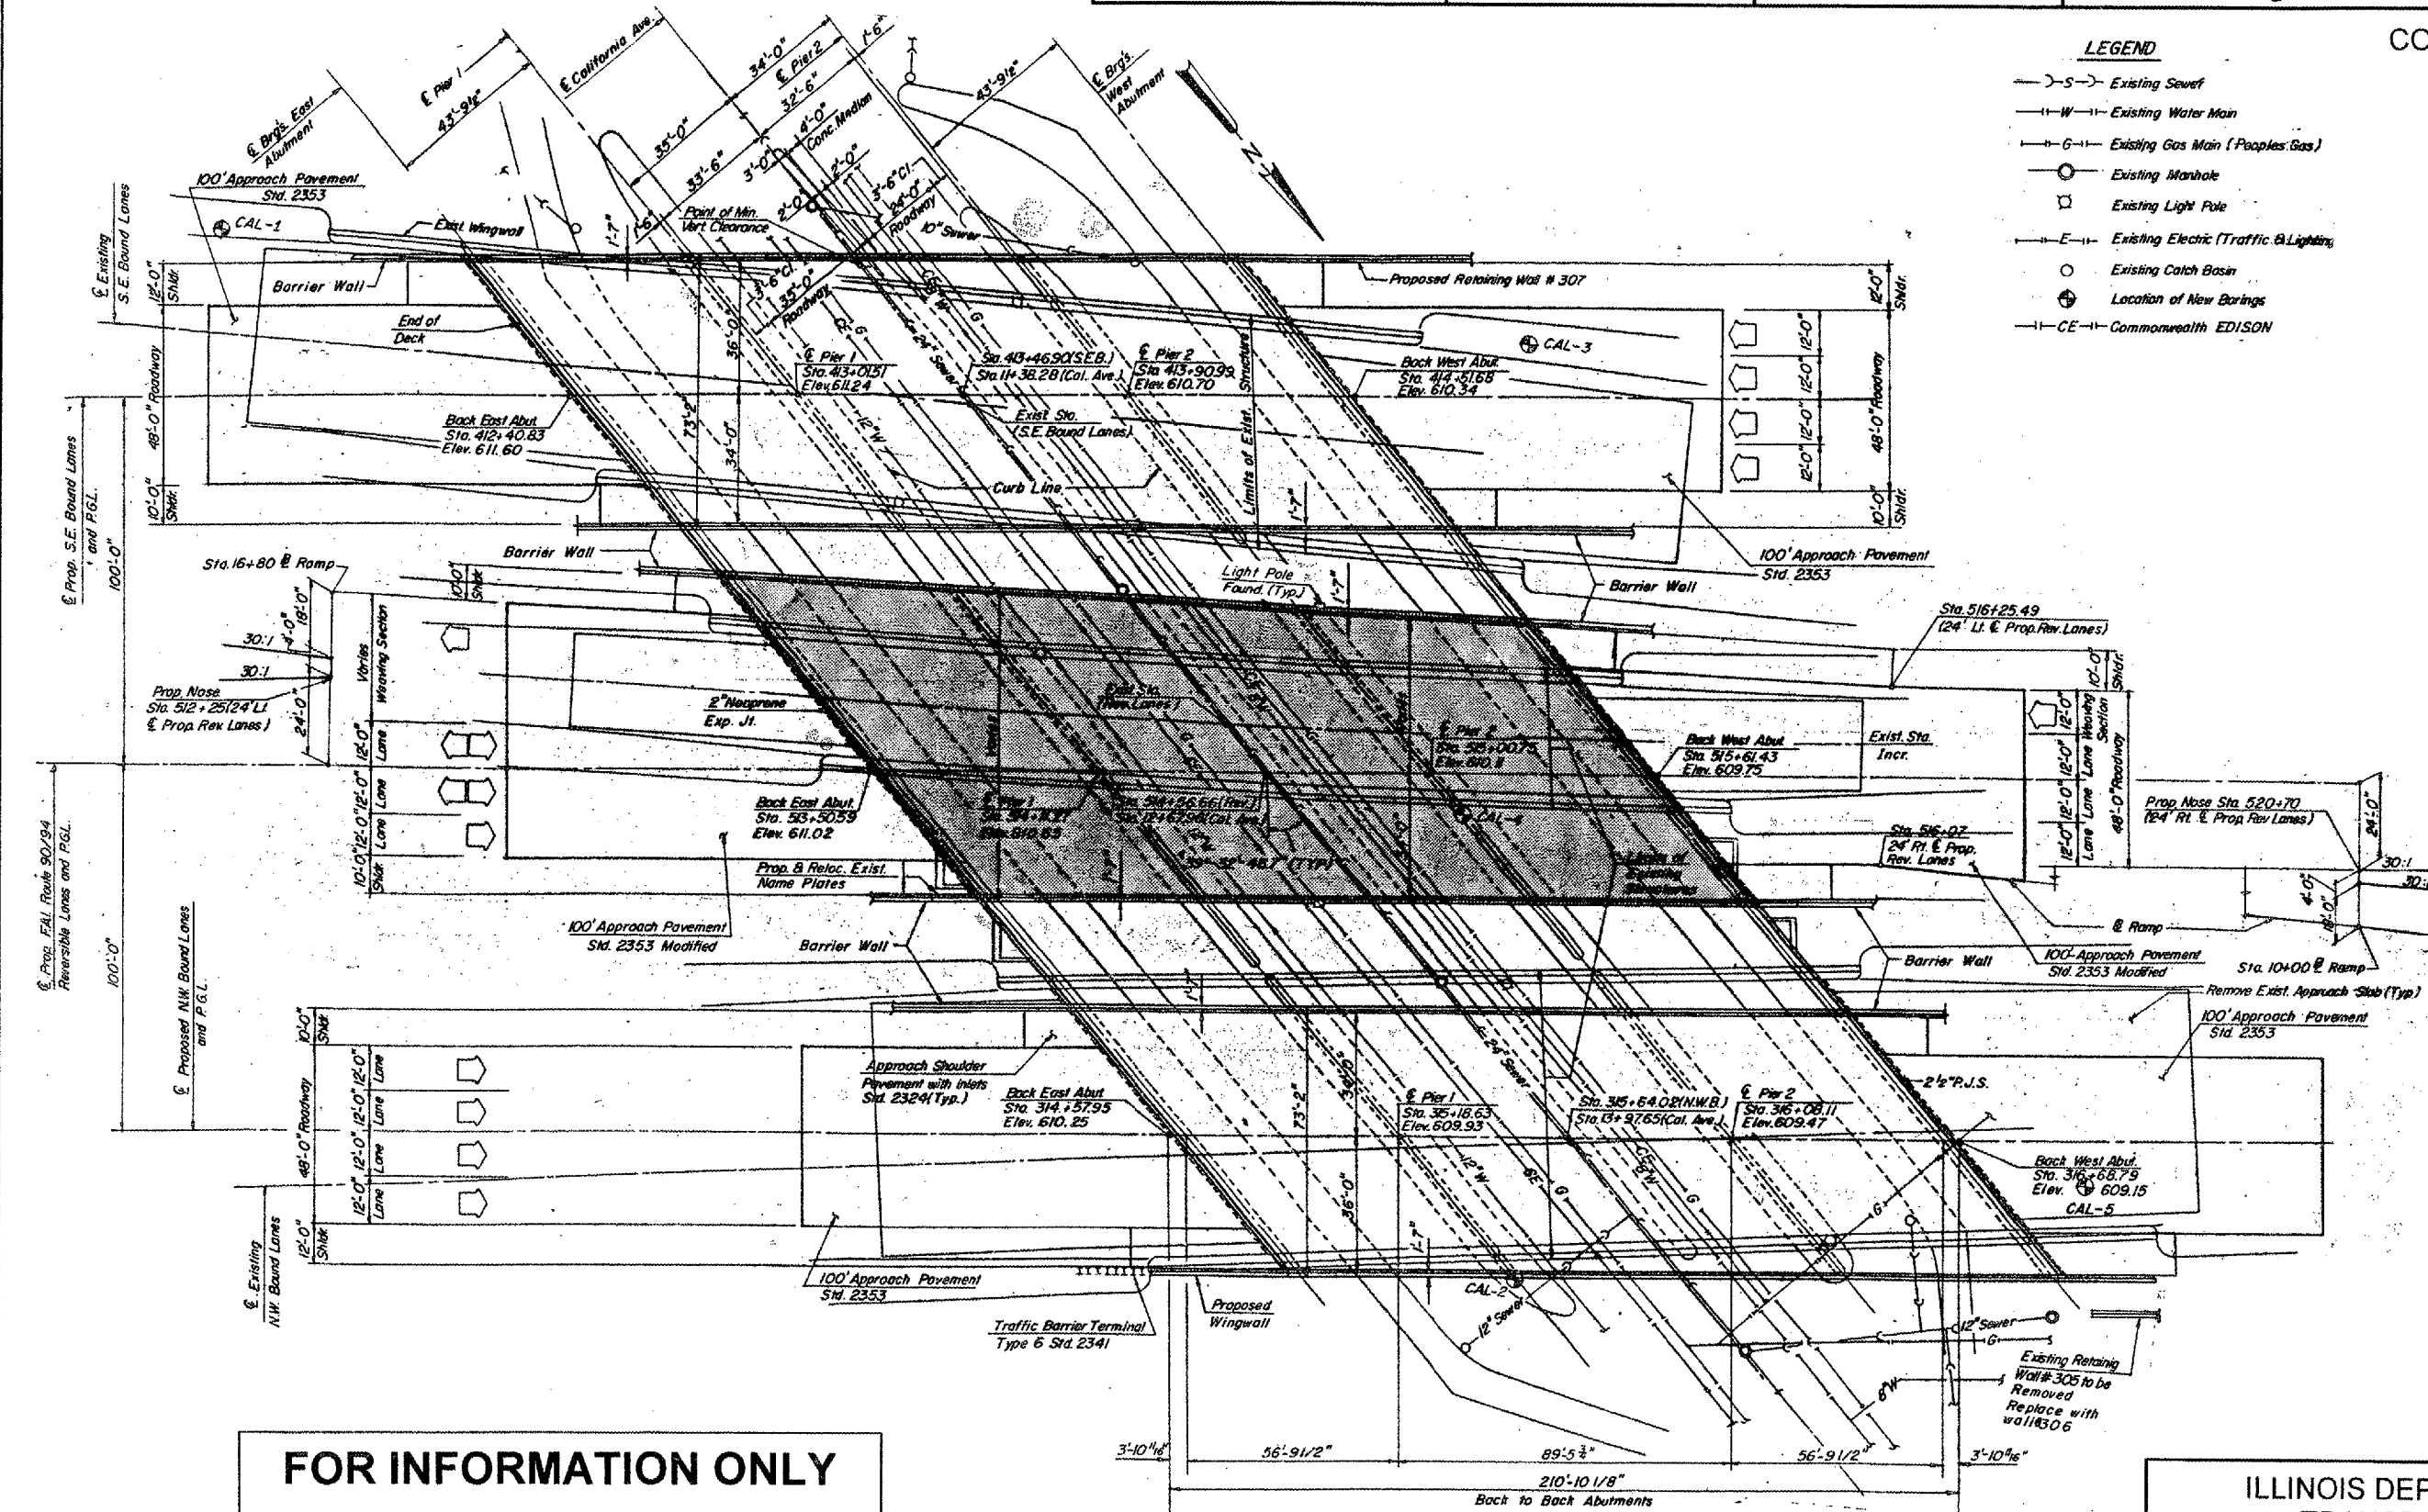

**FOR INFORMATION ONLY**

ILLINOIS DEPARTMENT OF  
TRANSPORTATION  
BRIDGE PLAN  
I-90/94 OVER CALIFORNIA  
Loc 3 (SN 016-1076)