


ROUTE	SECTION	COUNTY	TOTAL SHEETS	SHEET NUMBER
FAI 90/94	2006-010 I	COOK	16	12

CONTRACT NO: 60B33
Sh 2 of 3

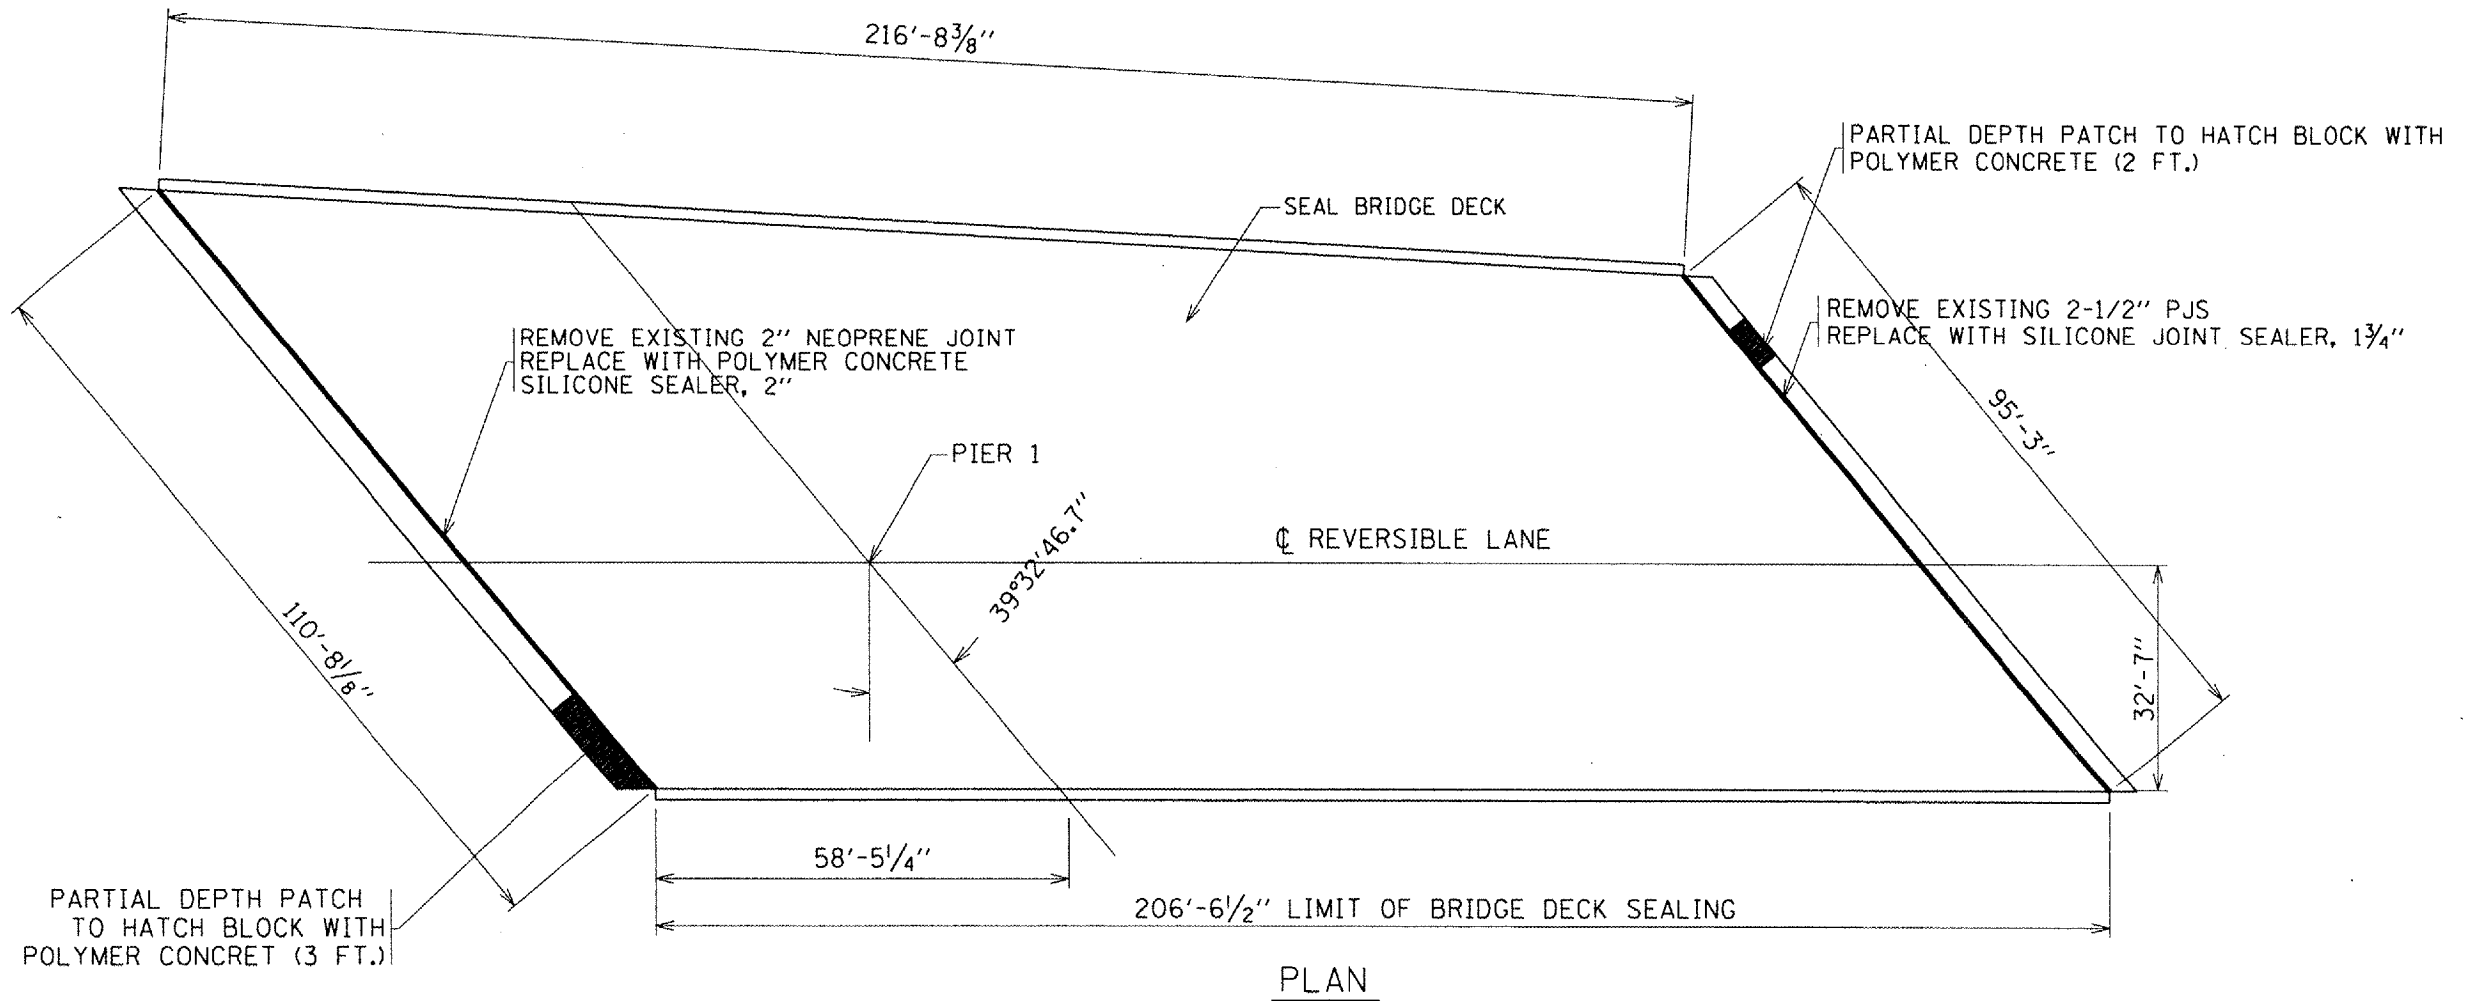

BILL OF MATERIAL

PAY ITEM	UNIT	QTY
POLYMER CONCRETE	CU FT	16
SILICONE JOINT SEALER, 2"	FOOT	111
SILICONE JOINT SEALER, 1 3/4"	FOOT	97
PROTECTIVE COAT	SQ YD	1823

ILLINOIS DEPARTMENT OF
TRANSPORTATION
BRIDGE PLAN
I-90/94 OVER CALIFORNIA
LOC 3 (SN 016-1076)