


ROUTE	SECTION	COUNTY	TOTAL SHEETS	SHEET NUMBER
I-90/94	2006-0101	COOK	16	14

CONTRACT NO: 60B33

Sh 1 of 3

FOR INFORMATION ONLY

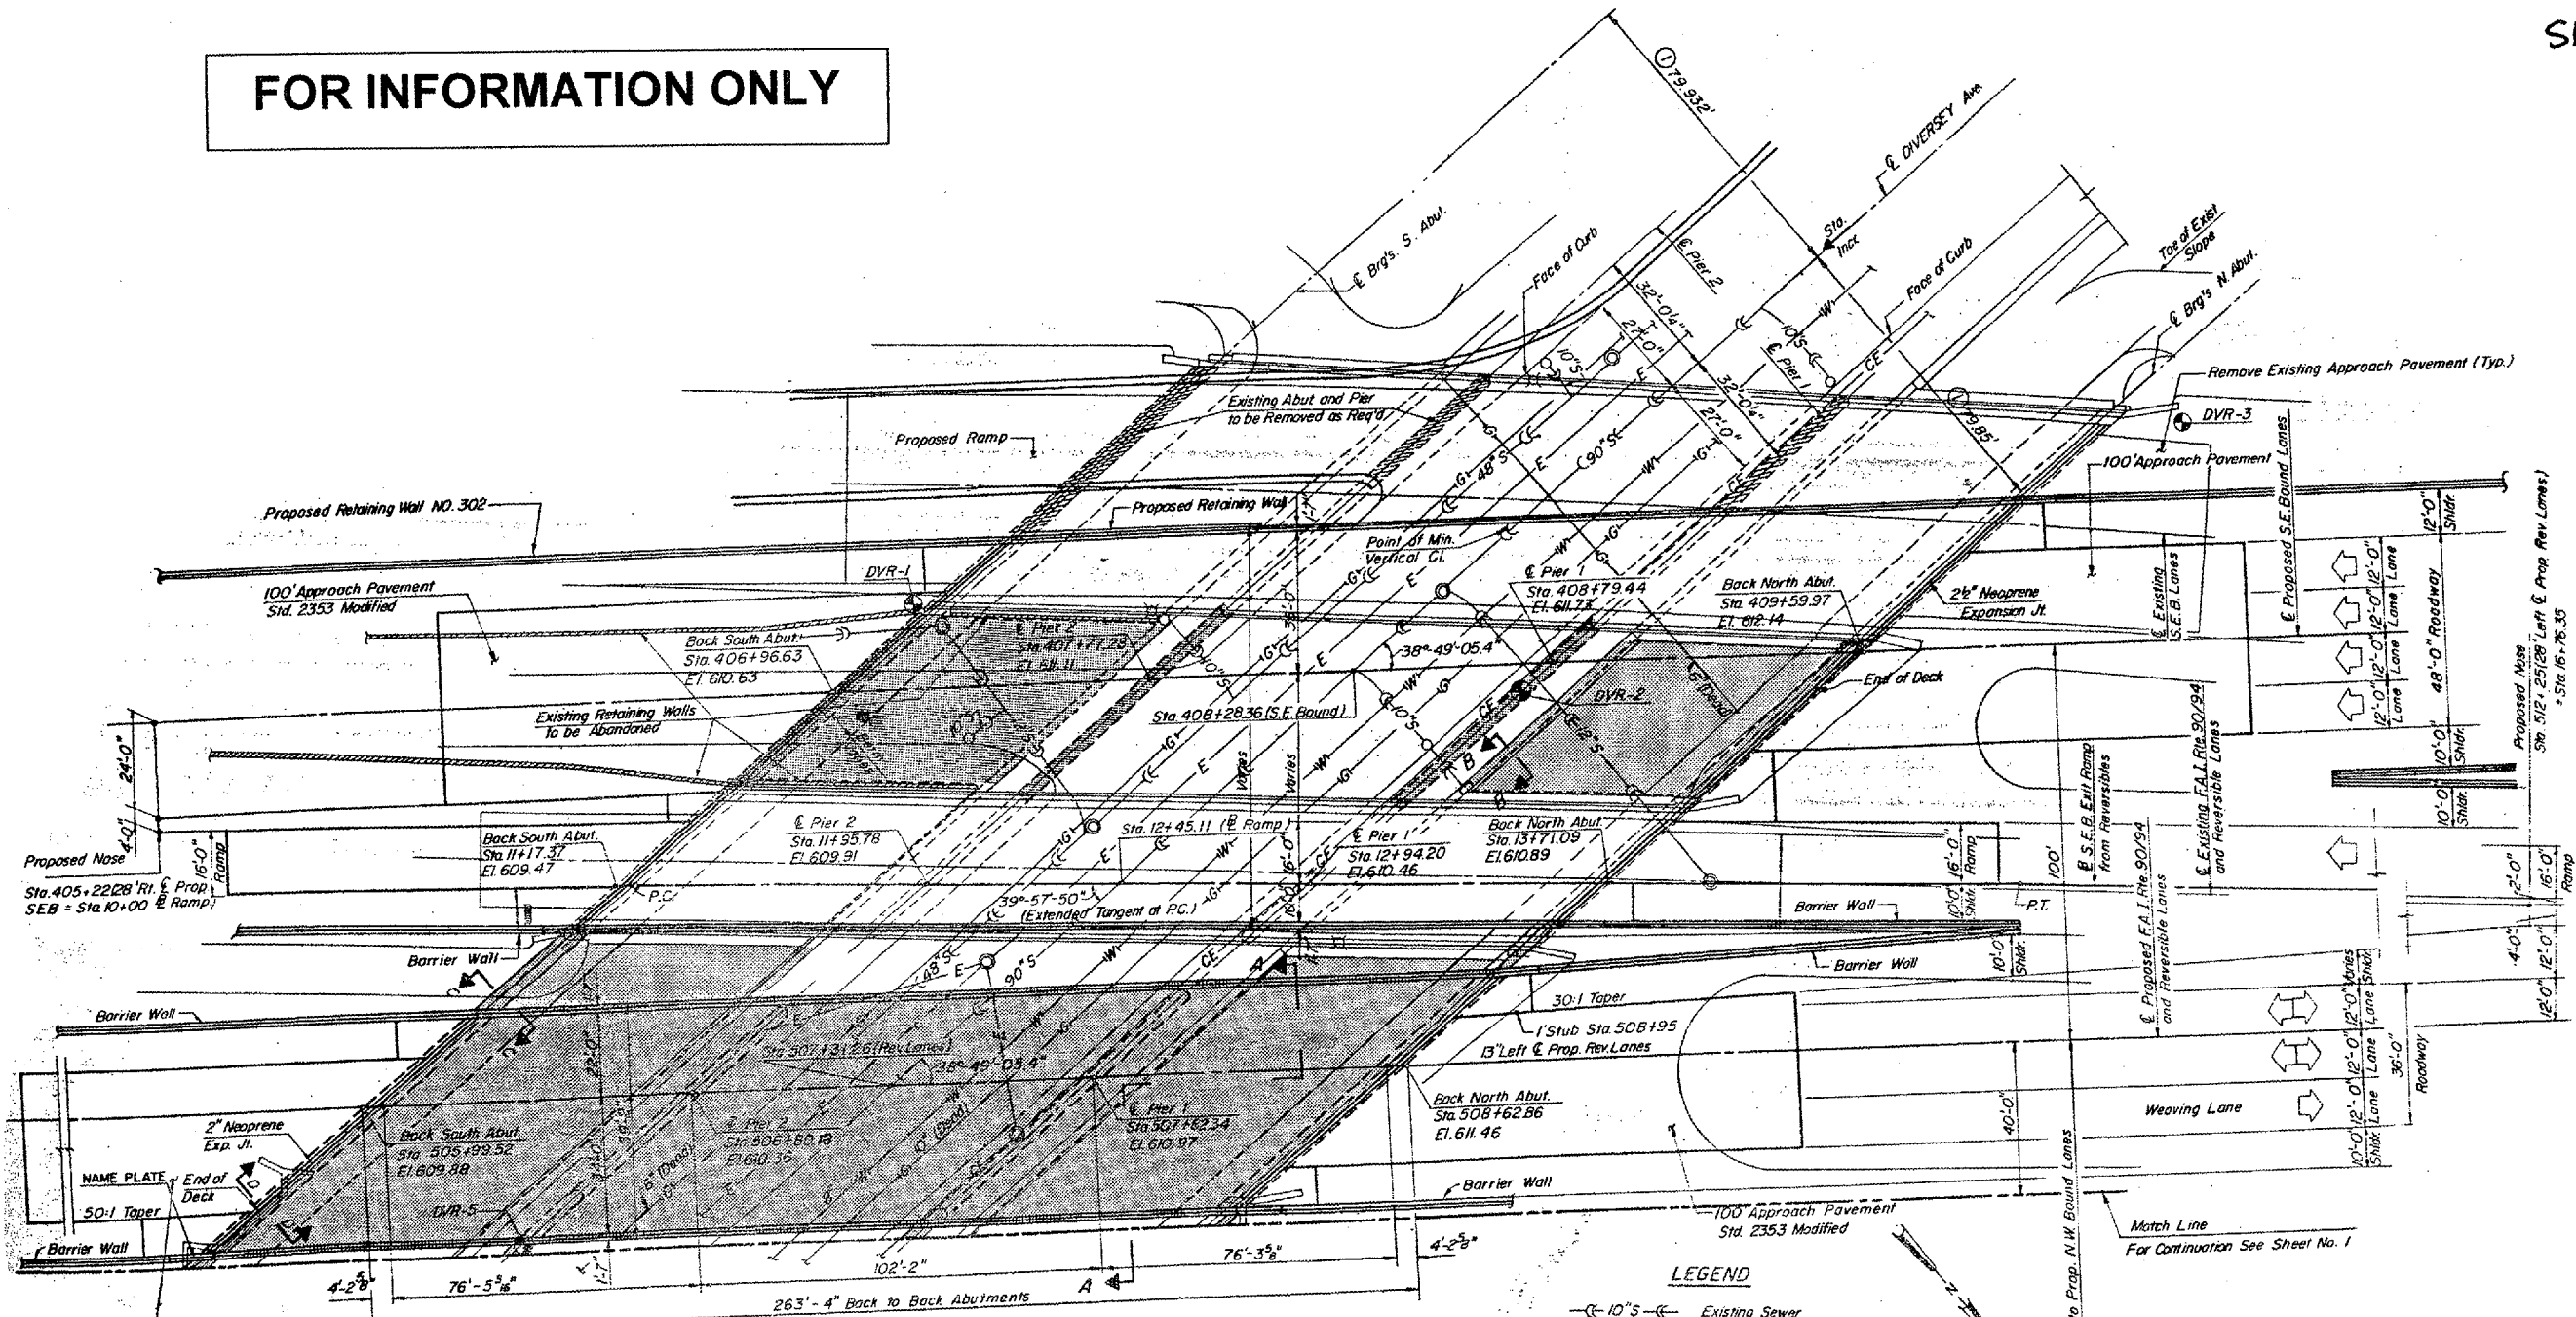

NOTE:
 - For Section A-A, C-C, and D-D see Sheet No. 4.
 - Work this Sheet with Sheet No. 1.

- LEGEND**
- 10" S — Existing Sewer
 - Existing Manhole
 - Existing Catch Basin
 - Existing Inlet
 - ⊗ Location of New Borings
 - Existing Light Pole
 - W — Existing Water Line (City of Chicago)
 - G — Existing Gas Line (Peoples Gas)
 - E — Existing Electrical Line (City of Chicago Traffic & Lighting)
 - CE — Existing Electrical Line (Commonwealth Edison)

ILLINOIS DEPARTMENT OF
 TRANSPORTATION
BRIDGE PLAN
 I-90/94 OVER DIVERSEY
 LOC 4 (SN 016-1073)