


ROUTE	SECTION	COUNTY	TOTAL SHEETS	SHEET NUMBER
FAI 90/94	2006-0101	COOK	16	15

CONTRACT NO: 60B33
Sh 2 of 3

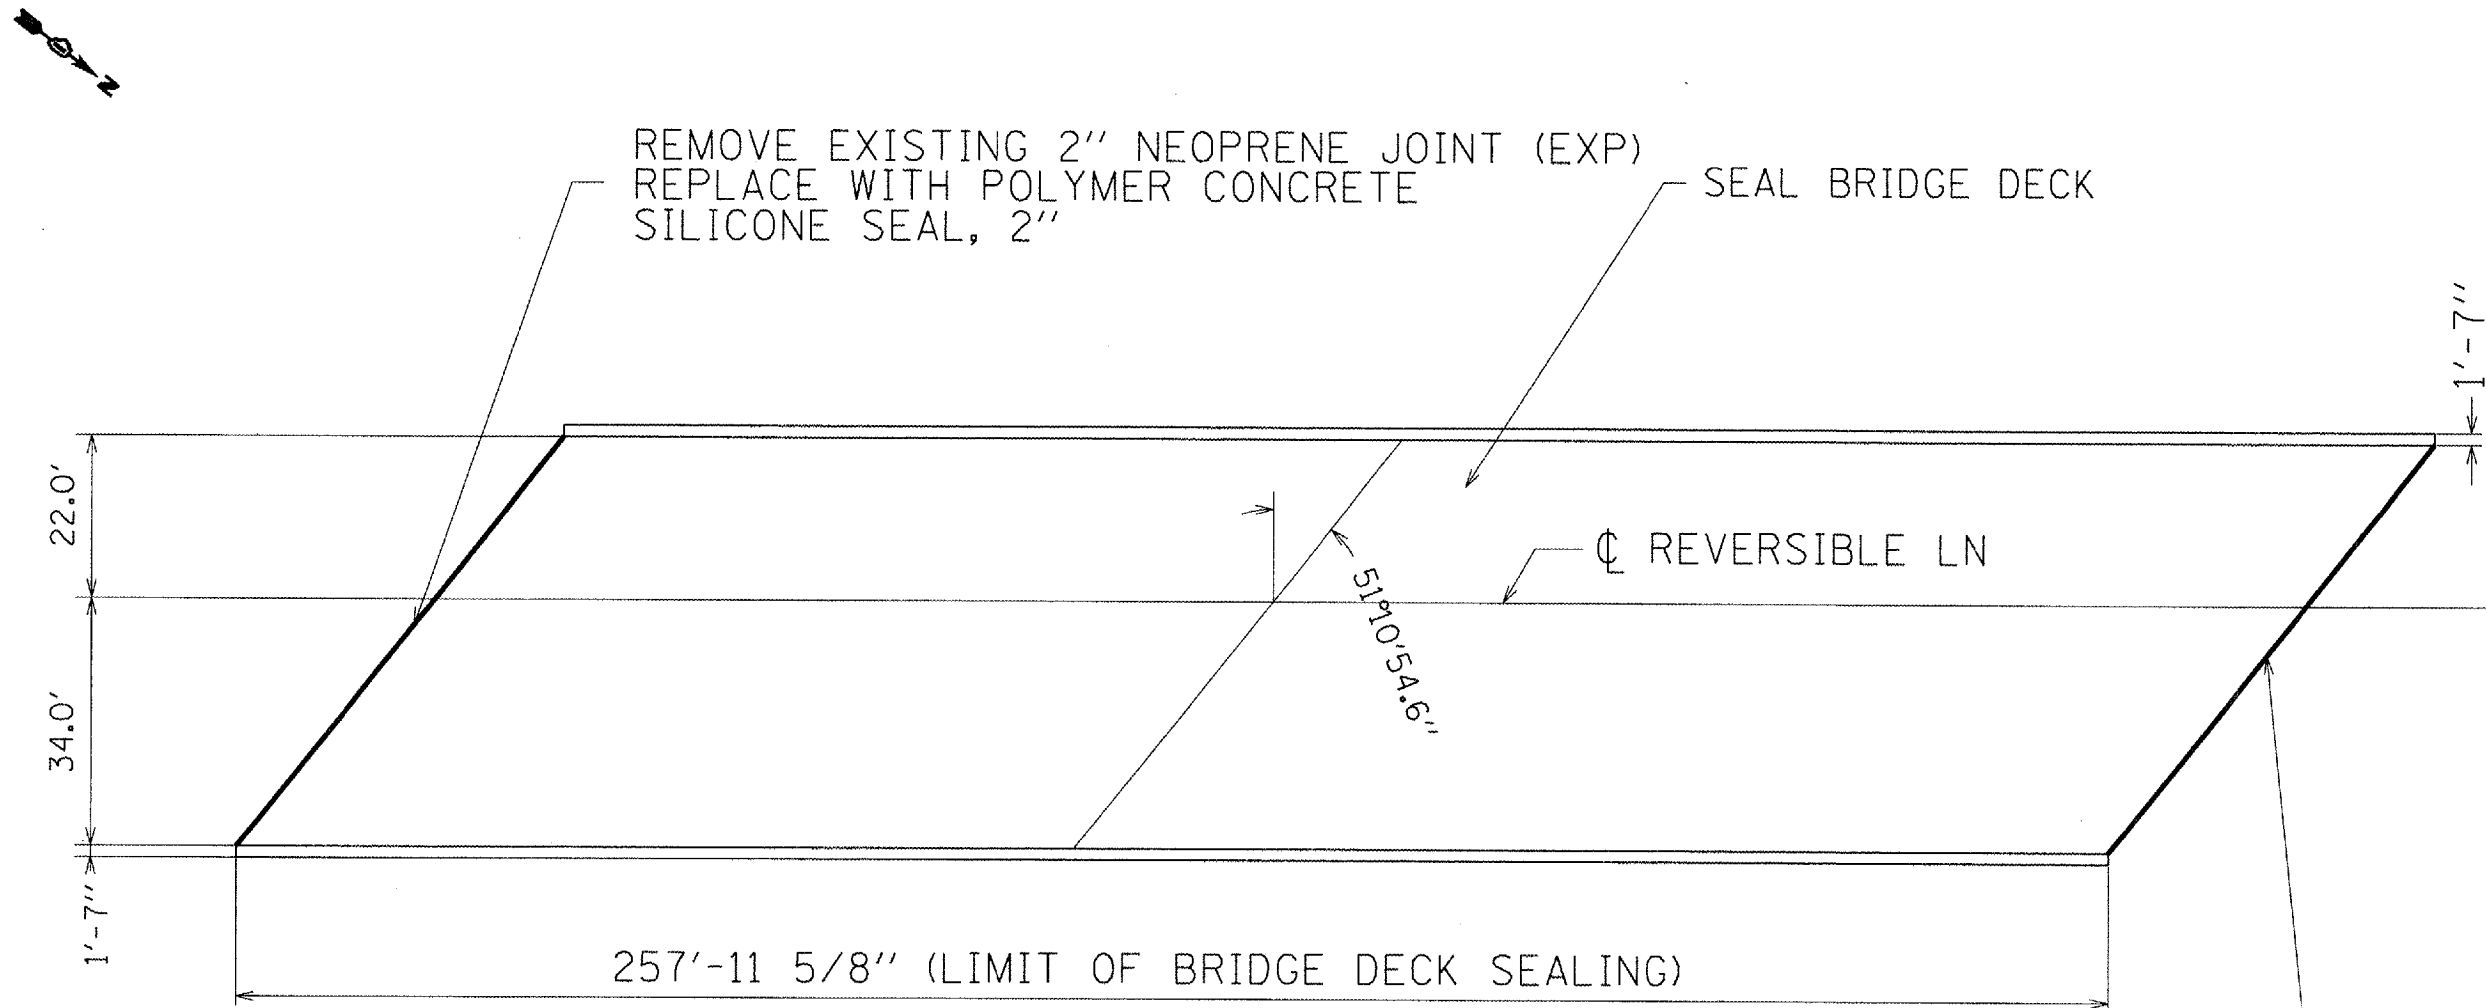

PLAN

REMOVE EXISTING 2-1/2" NEOPRENE JOINT (EXP)
REPLACE WITH POLYMER CONCRETE
SILICONE SEALER, 2.5"

BILL OF MATERIAL

PAY ITEM	UNIT	QTY
POLYMER CONCRETE	CU FT	21
SILICONE JOINT SEALER, 2"	FOOT	92
SILICONE JOINT SEALER, 2-1/2"	FOOT	92
PROTECTIVE COAT	SQ YD	1605

ILLINOIS DEPARTMENT OF
TRANSPORTATION
BRIDGE PLAN
I-90/94 OVER DIVERSEY
LOC 4 (SN 016-1073)